


PROJECT NO.	YEAR	SHEET NO.	TOTAL SHEETS
472-84692	2013	173	193

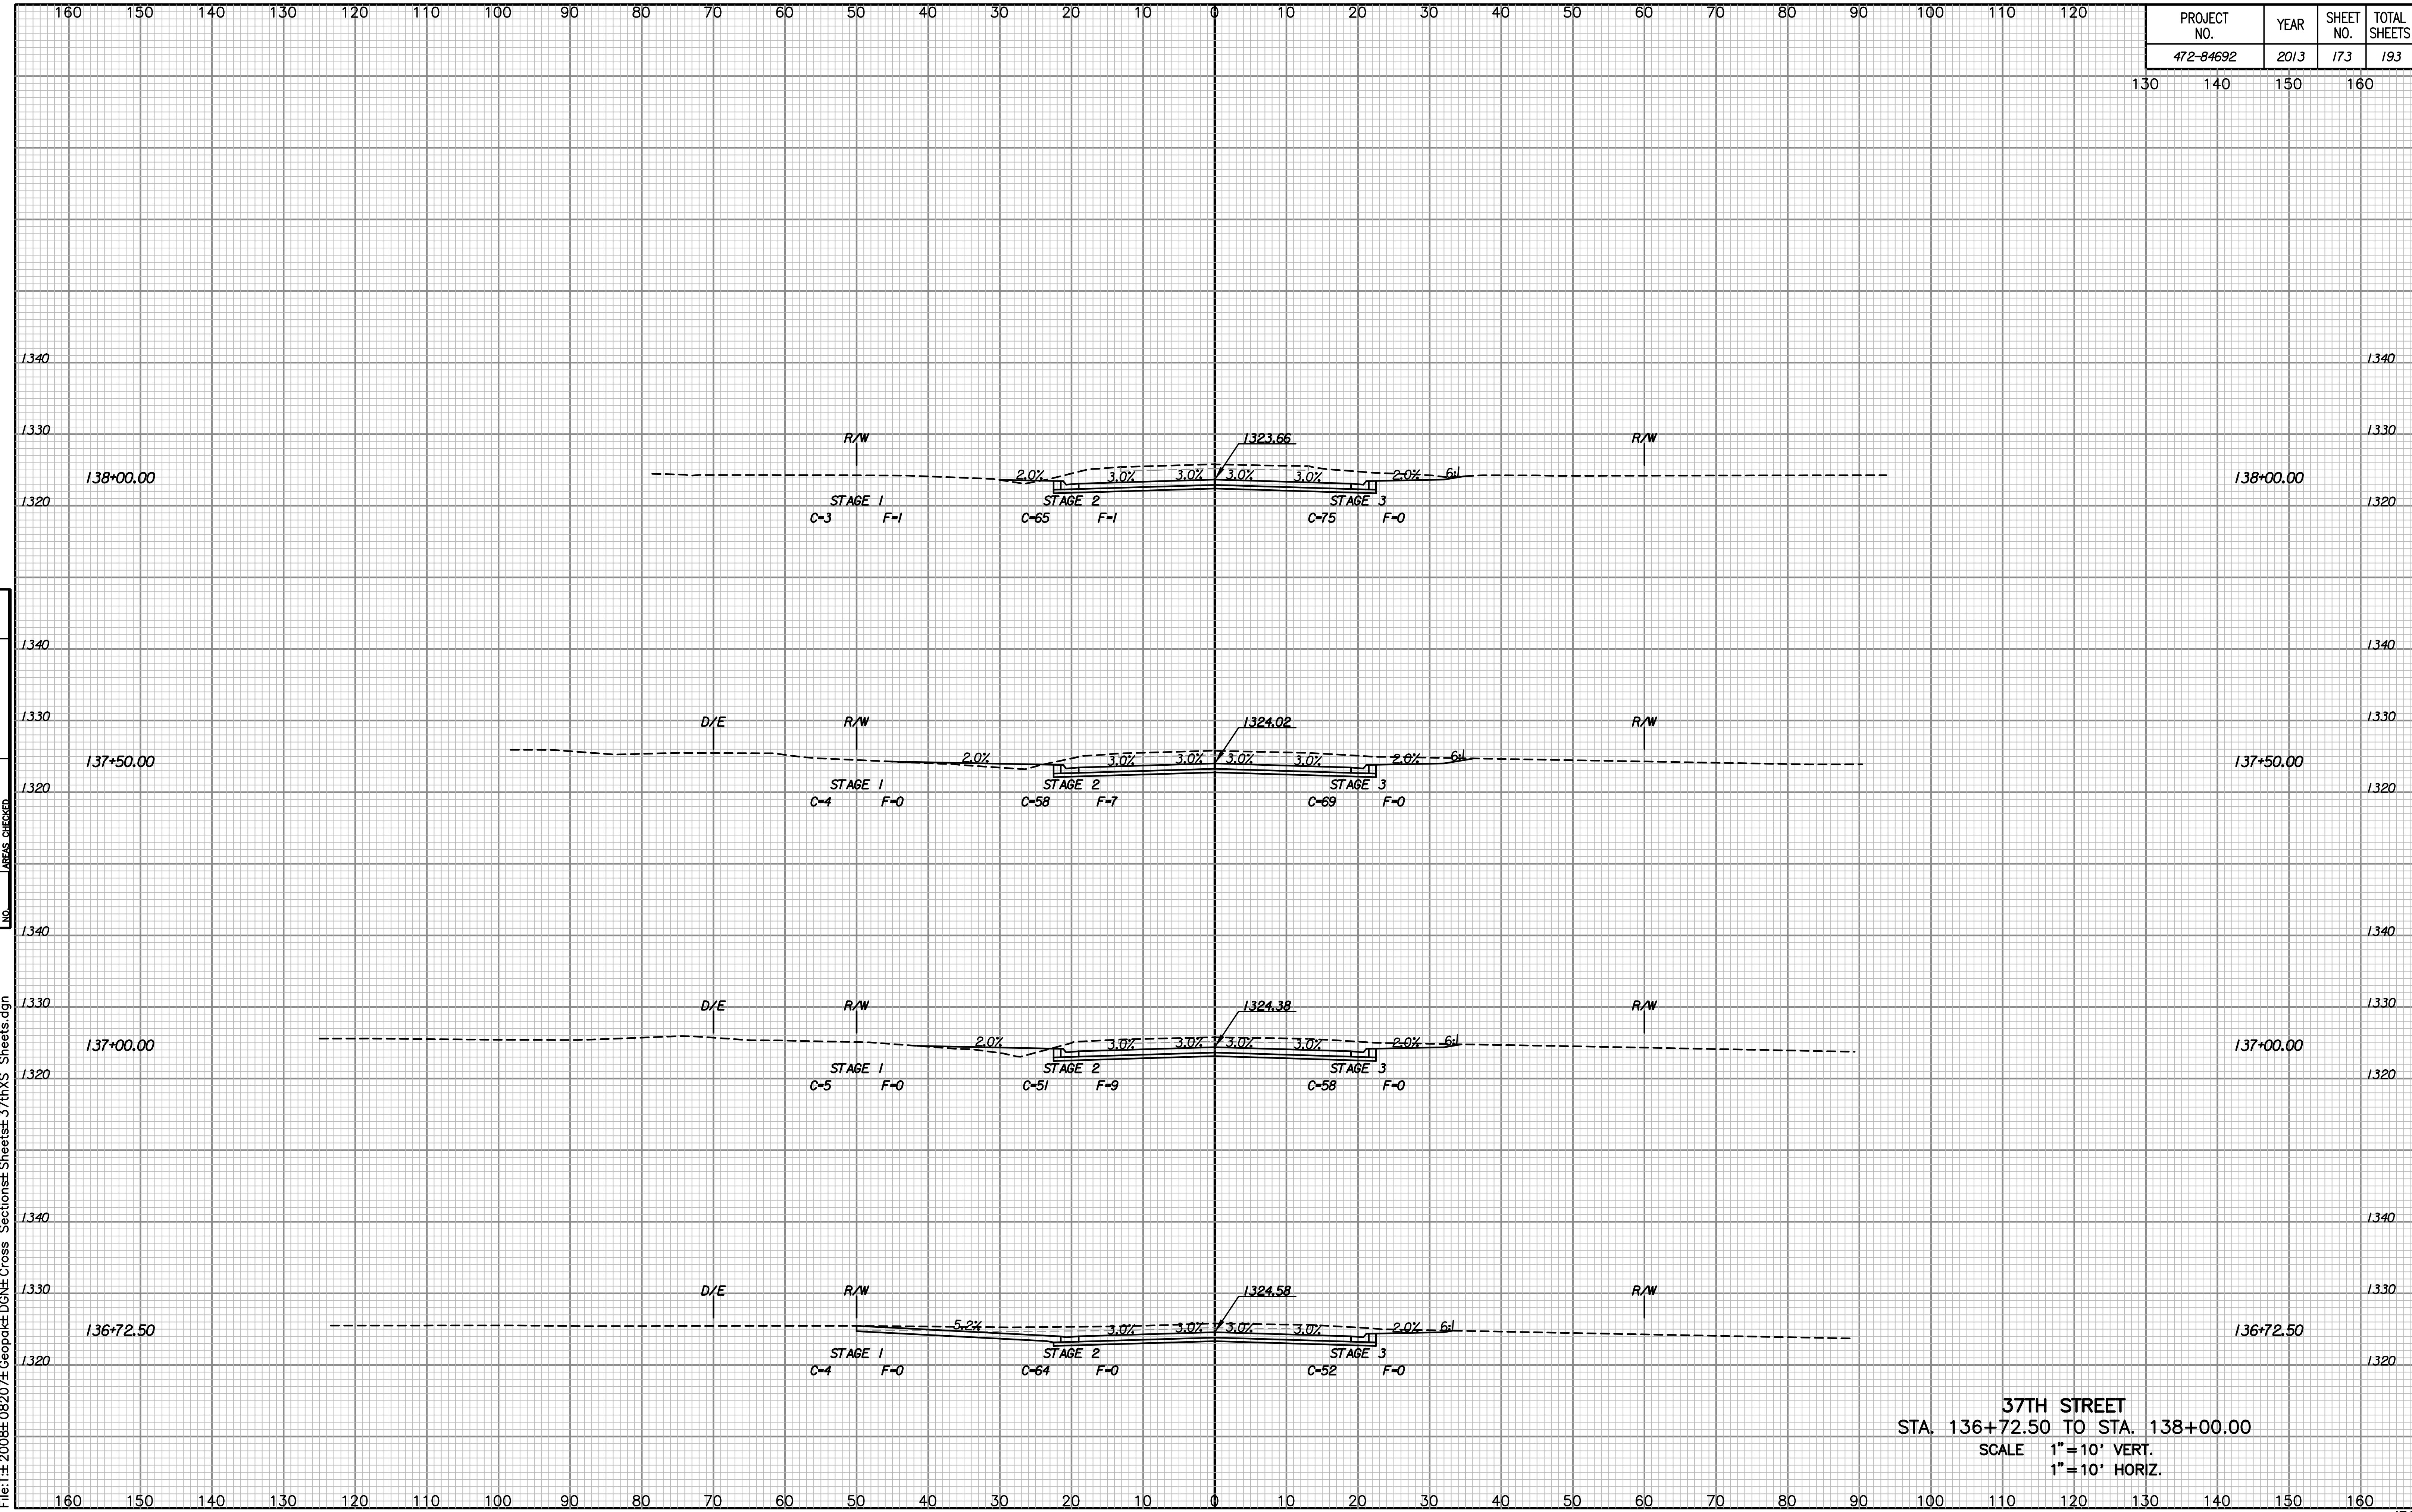

NOTE BOOK NO.	TEMPLATE AREAS CHECKED

Plotted By: SVB Date: 06-13-2013
 File: 1: 2008: 08207: Geopak: DGN: Cross Sections: Sheets: 37thXS Sheets.dgn

37TH STREET
 STA. 136+72.50 TO STA. 138+00.00
 SCALE 1" = 10' VERT.
 1" = 10' HORIZ.