


PROJECT NO.	YEAR	SHEET NO.	TOTAL SHEETS
472-84692	2013	174	193

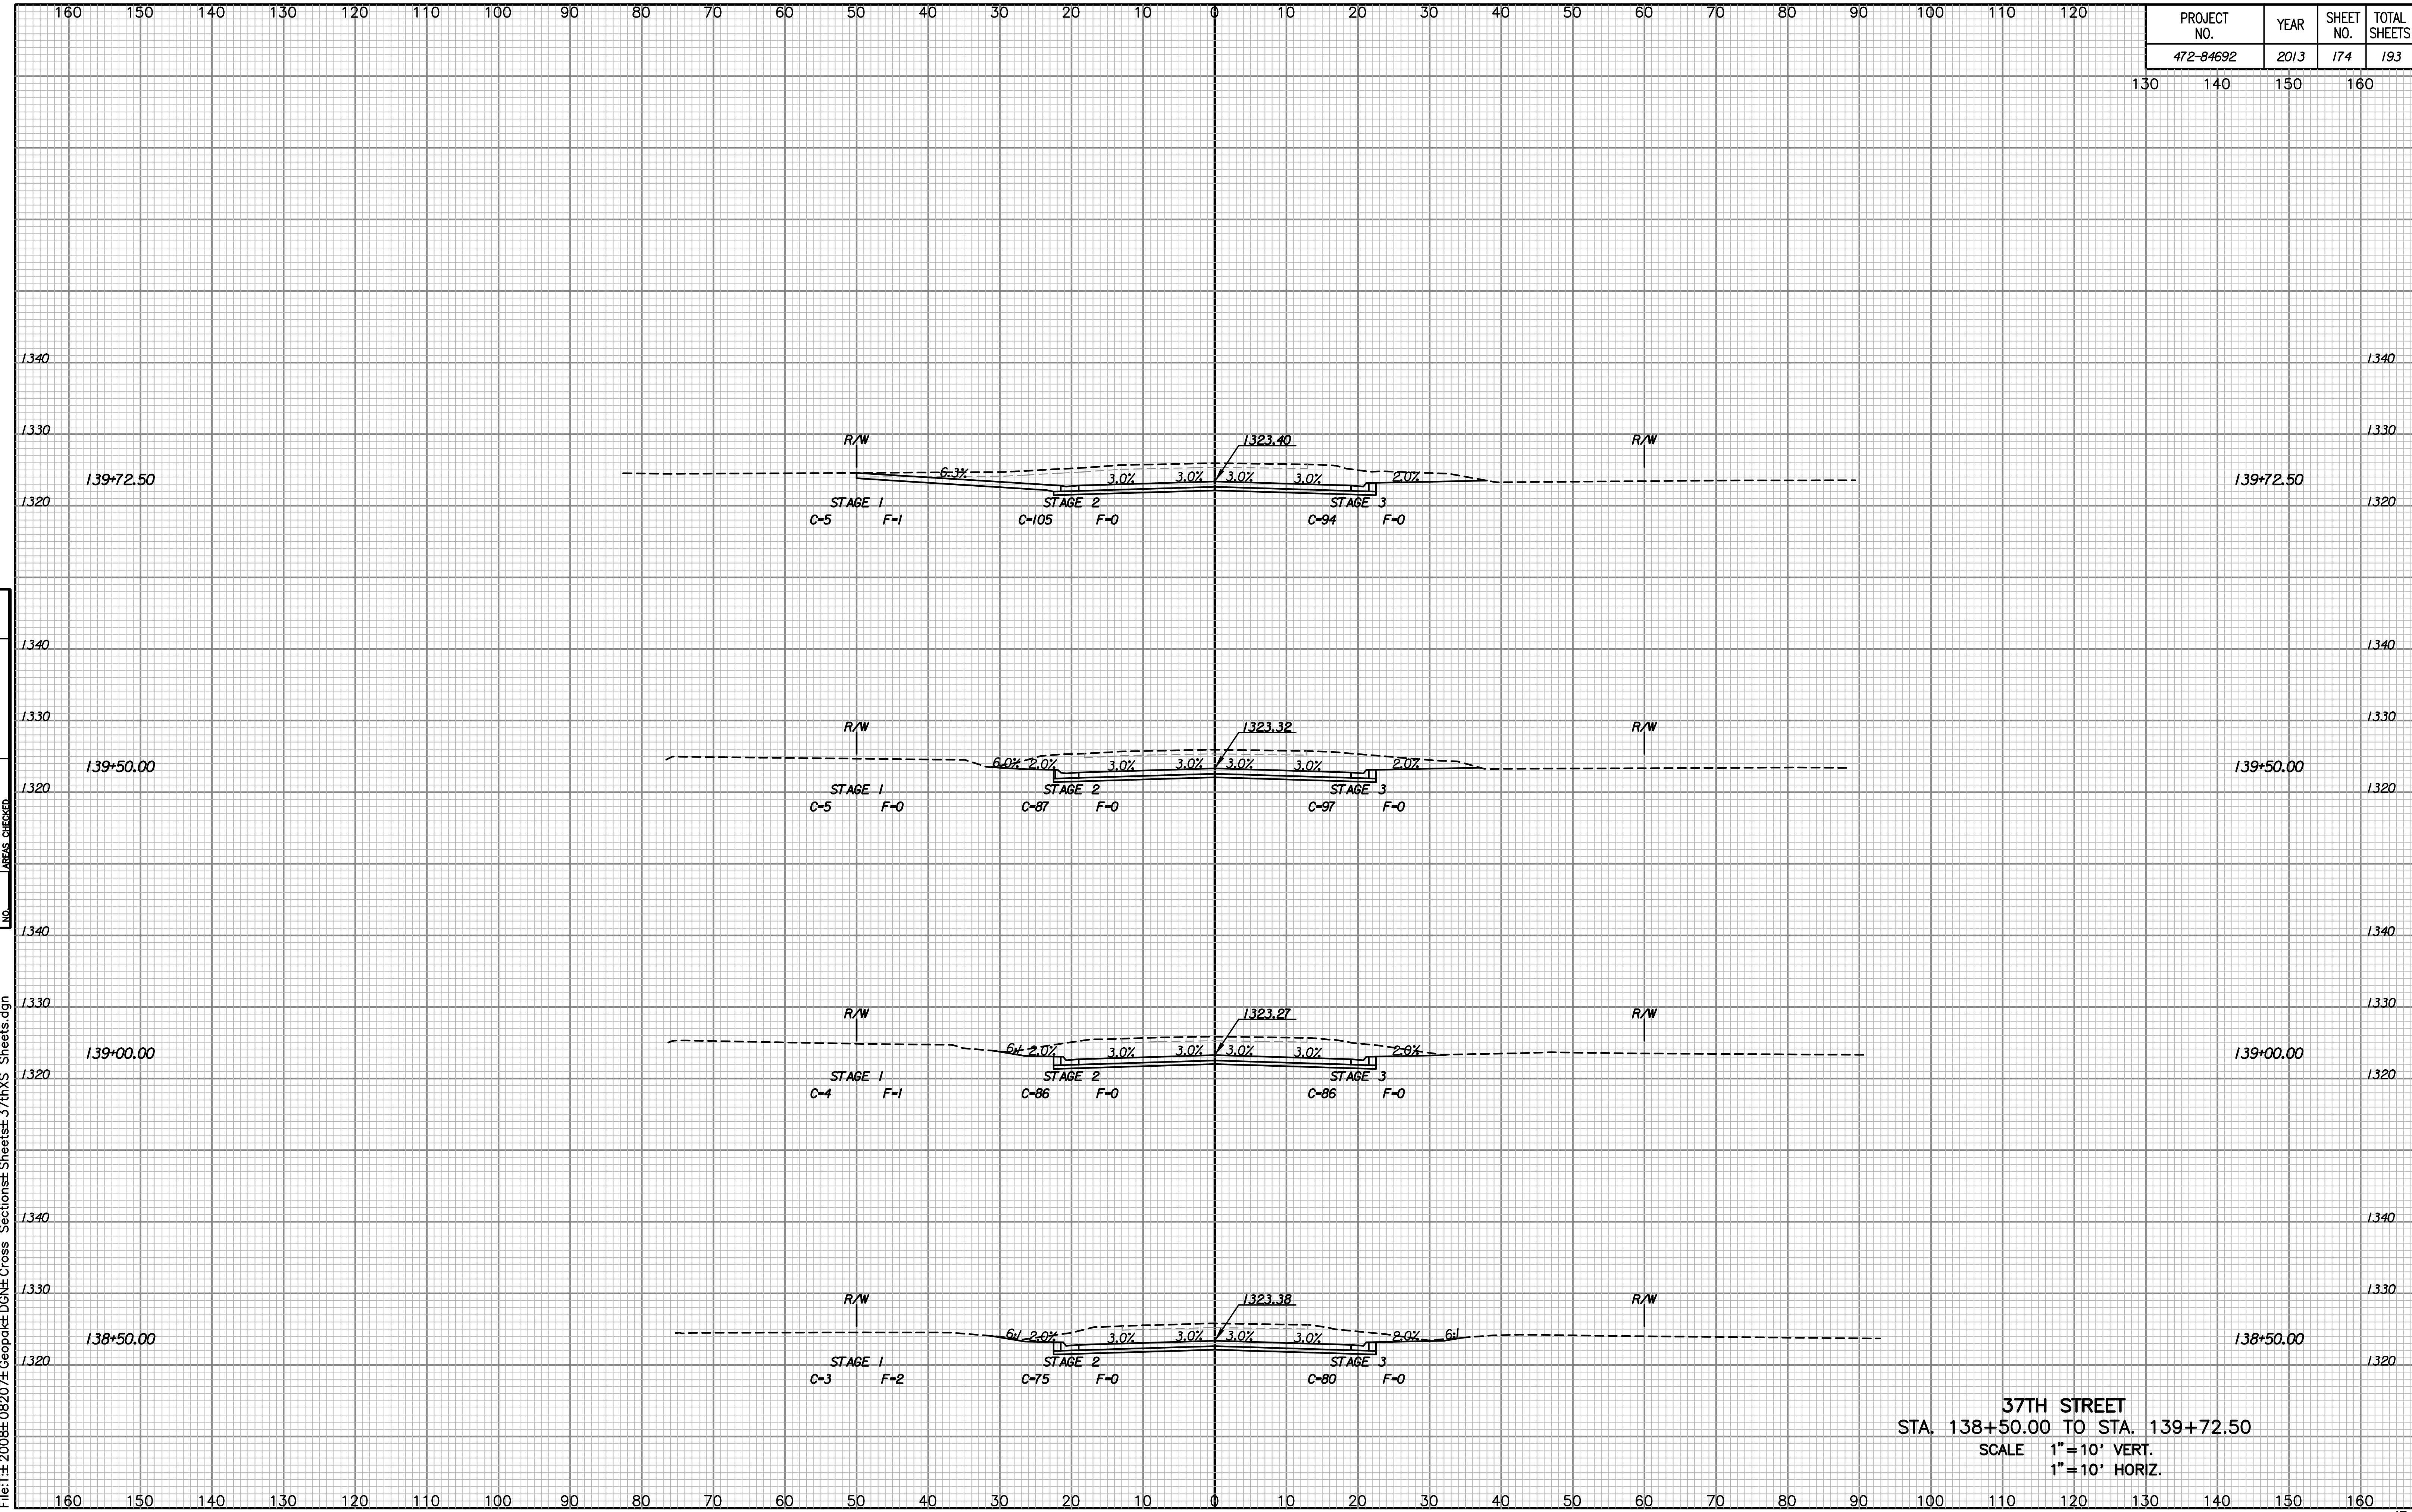

NOTE BOOK	NO.
TEMPLATE AREAS	CHECKED

Plotted By: SVB Date: 06-13-2013
 File: I:\2008\08207\Geopak\DN\37thXS Sheets.dgn

37TH STREET
 STA. 138+50.00 TO STA. 139+72.50
 SCALE 1" = 10' VERT.
 1" = 10' HORIZ.