


PROJECT NO.	YEAR	SHEET NO.	TOTAL SHEETS
472-84692	2013	184	193

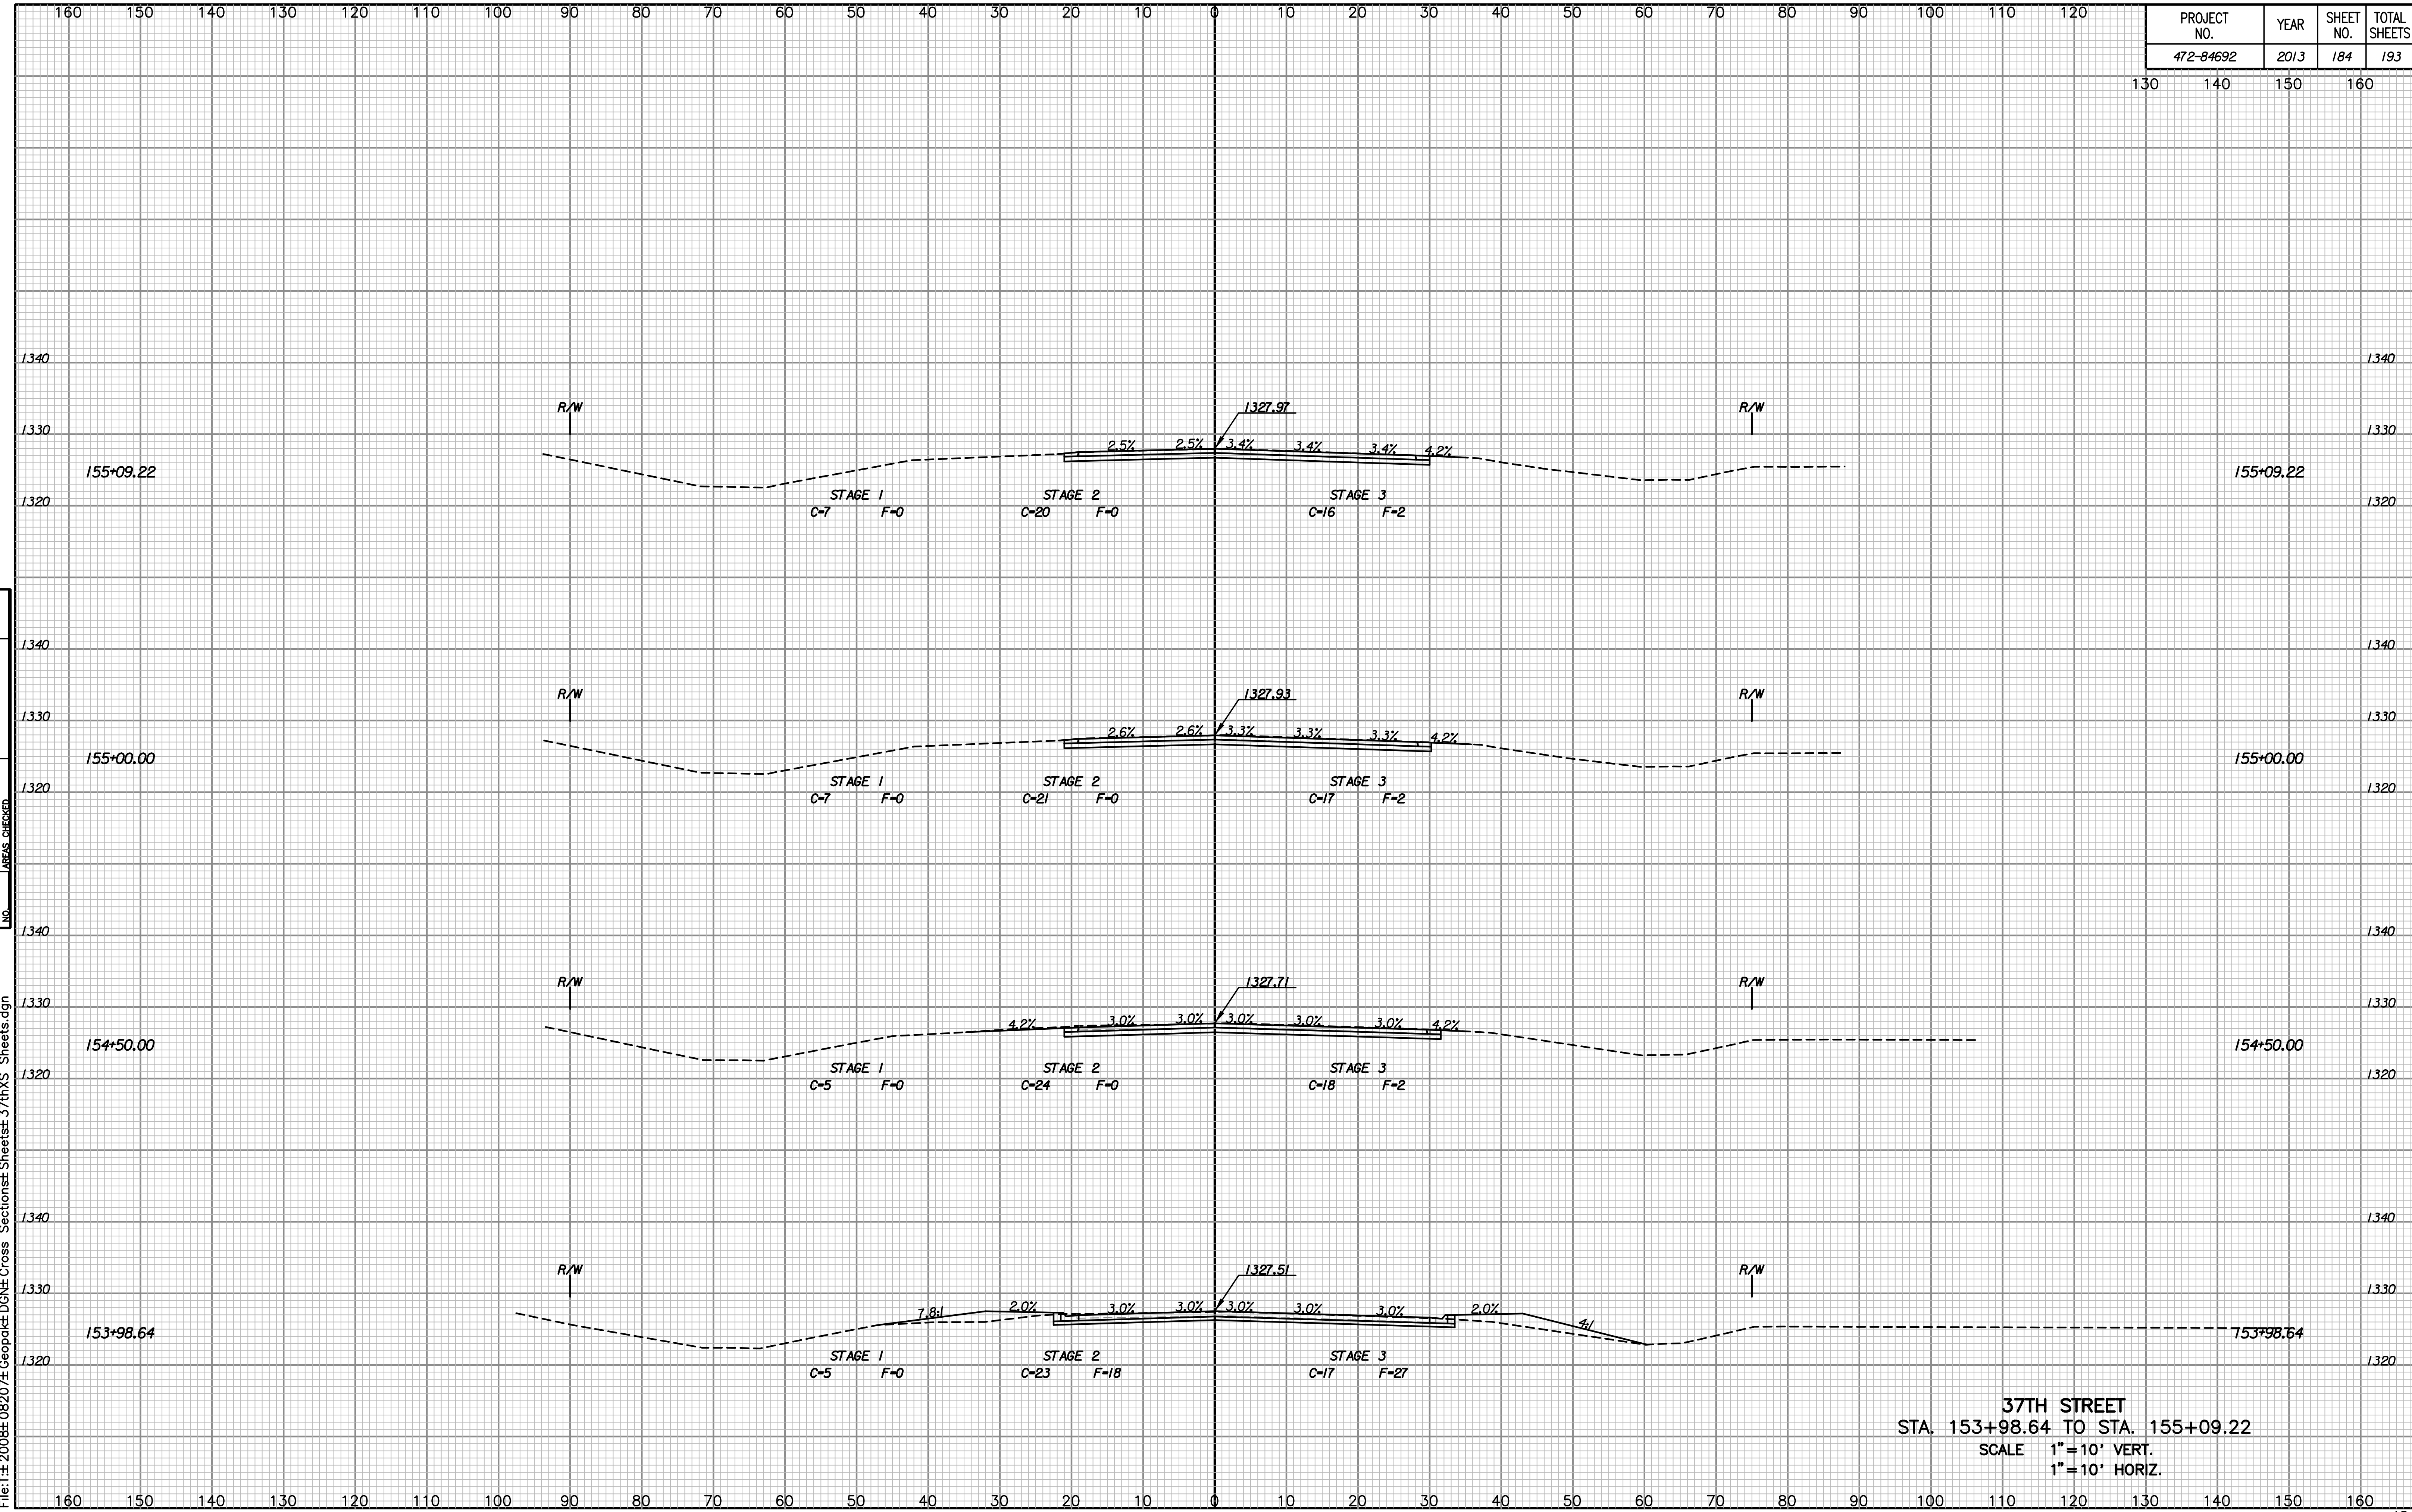

NOTE BOOK	NO.
TEMPLATE	
AREAS	
CHECKED	

Plotted By: SVB  
 Date: 06-13-2013  
 File: I:\2008\08207\Geopak\DN\37thXS Sheets.dgn

**37TH STREET**  
 STA. 153+98.64 TO STA. 155+09.22  
 SCALE 1"=10' VERT.  
 1"=10' HORIZ.