


PROJECT NO.	YEAR	SHEET NO.	TOTAL SHEETS
472-84692	2013	186	193

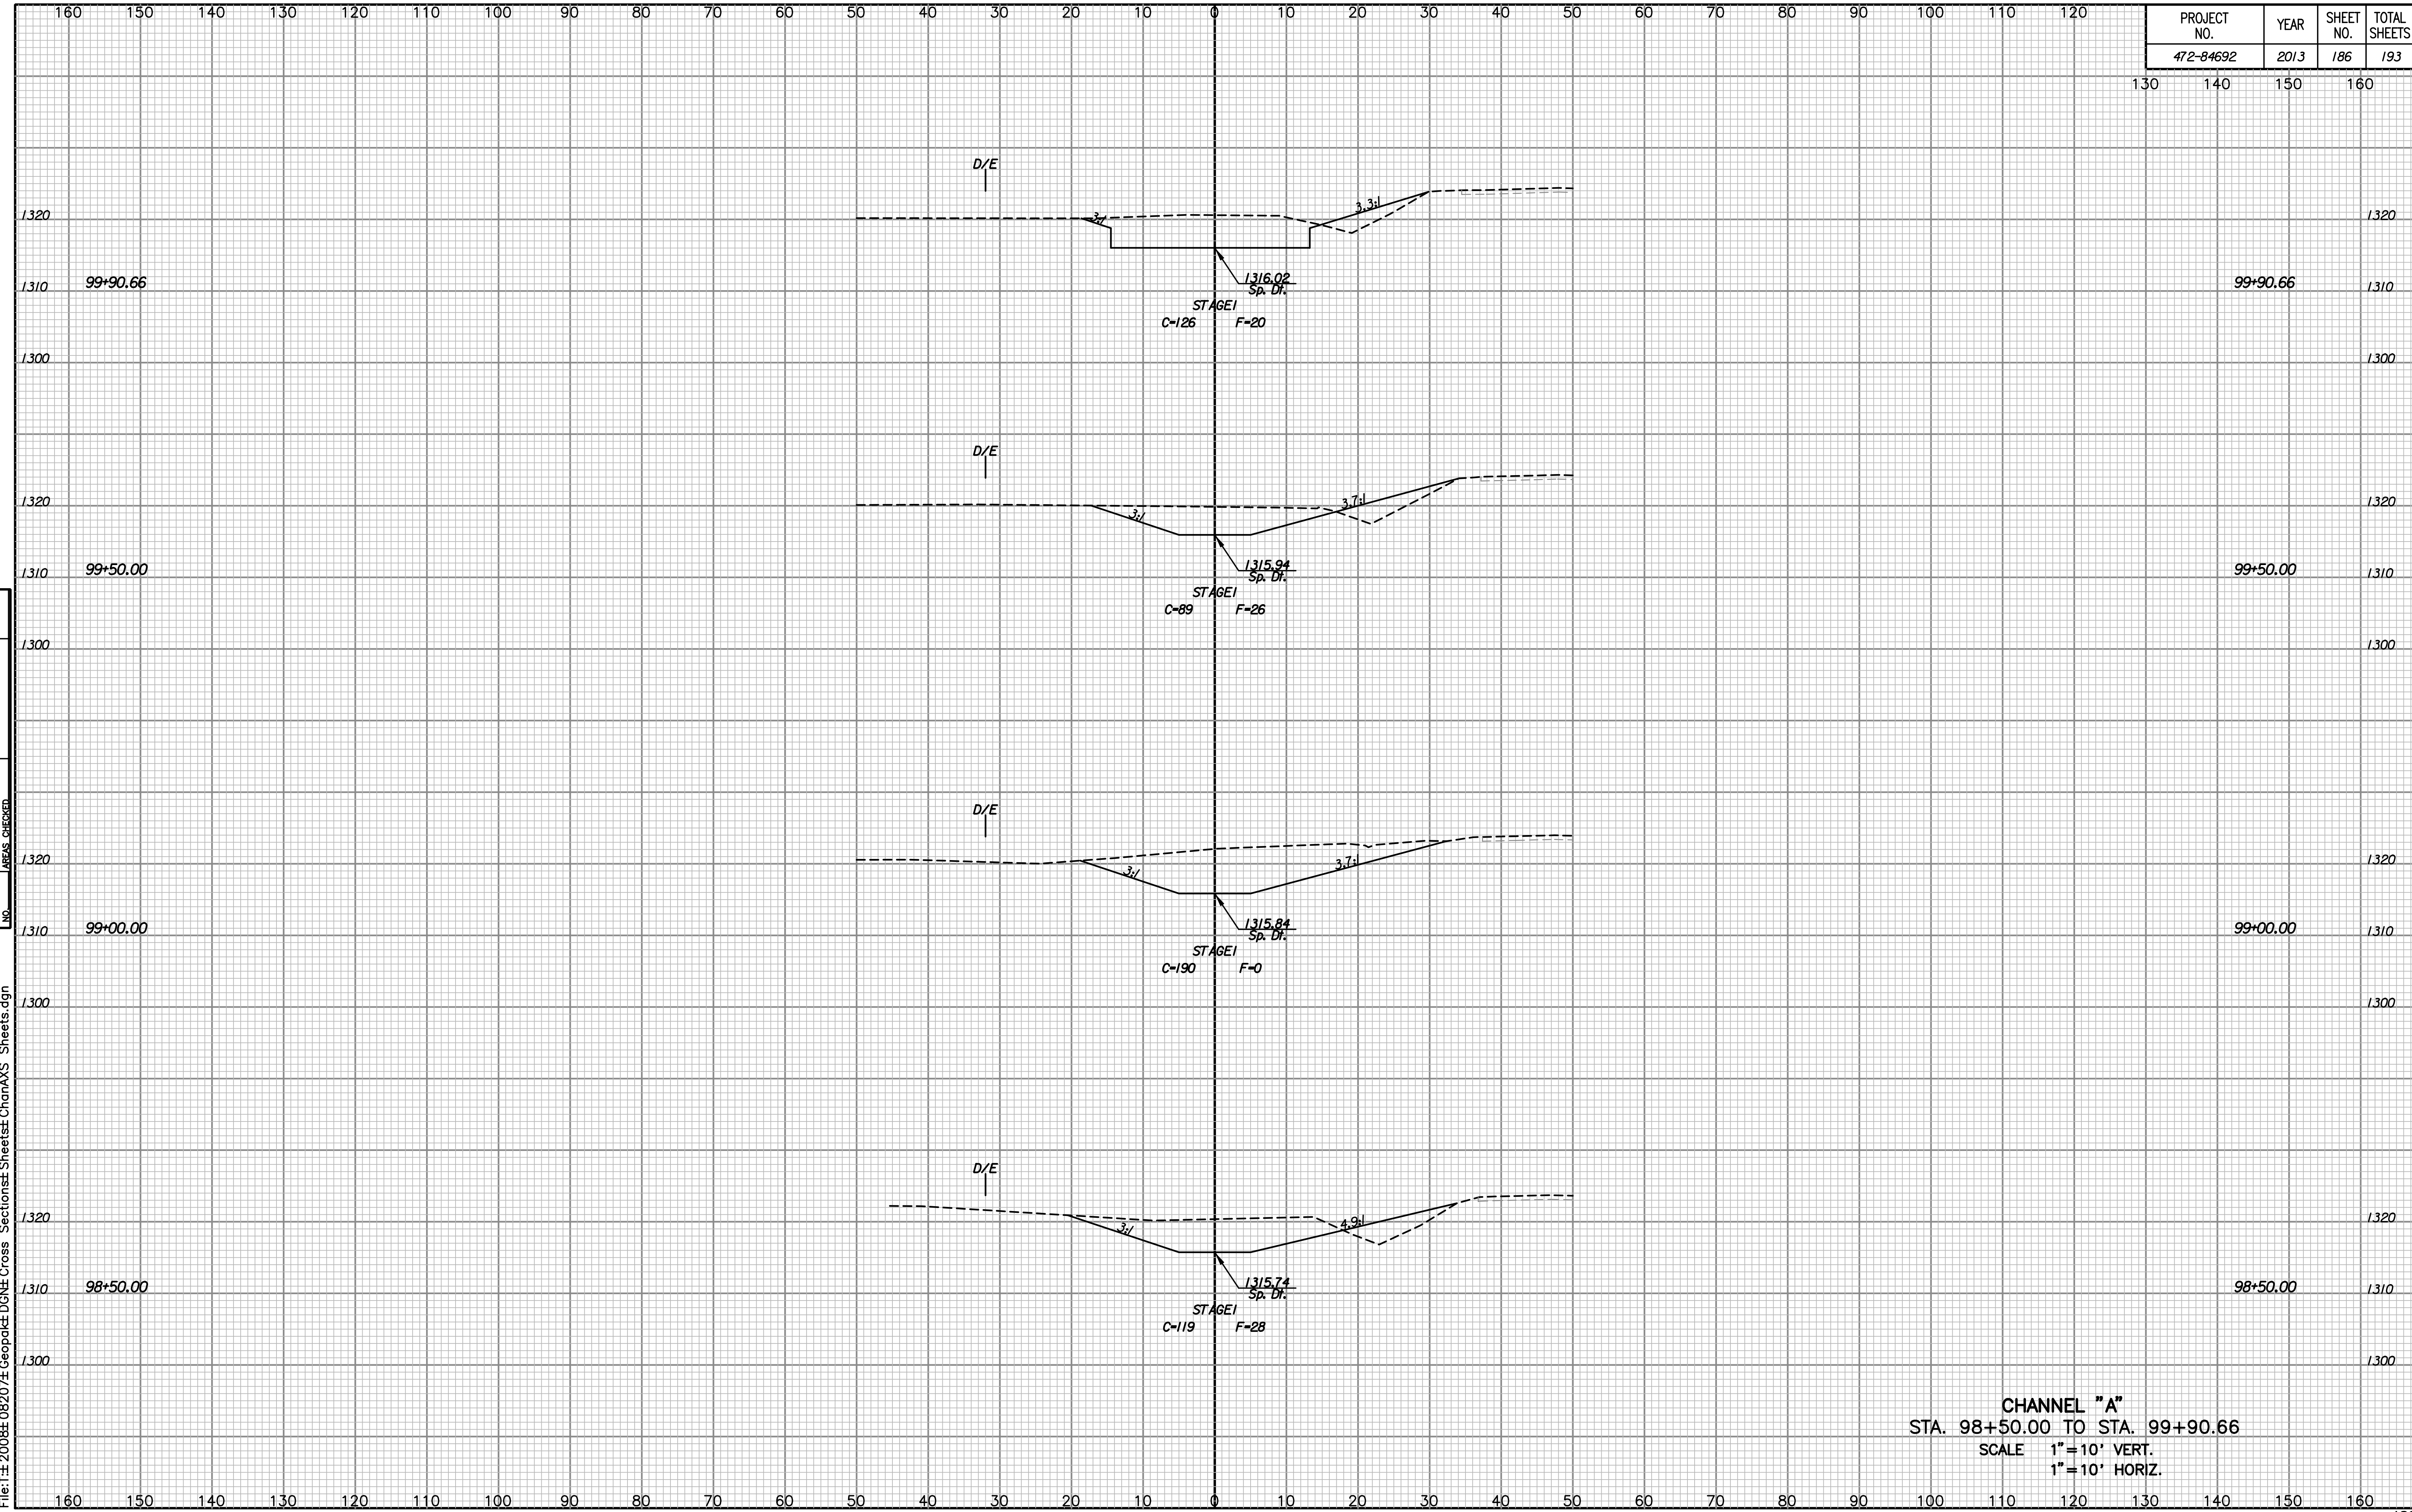

NOTE BOOK NO.	TEMPLATE AREAS CHECKED

Plotted By: SVB Date: 06-13-2013
 File: \\f:\2008\08207\Geopak\DN\Cross Sections\Sheet\Chan\AXS Sheets.dgn

CHANNEL "A"
 STA. 98+50.00 TO STA. 99+90.66
 SCALE 1" = 10' VERT.
 1" = 10' HORIZ.