


NEWMARKET V ADDITION

AN ADDITION TO WICHITA, SEDGWICK COUNTY, KANSAS



SCALE: 1" = 100'

- = #4 REBAR W/PEC CAP UNLESS OTHERWISE NOTED
- △ = SECTION CORNER

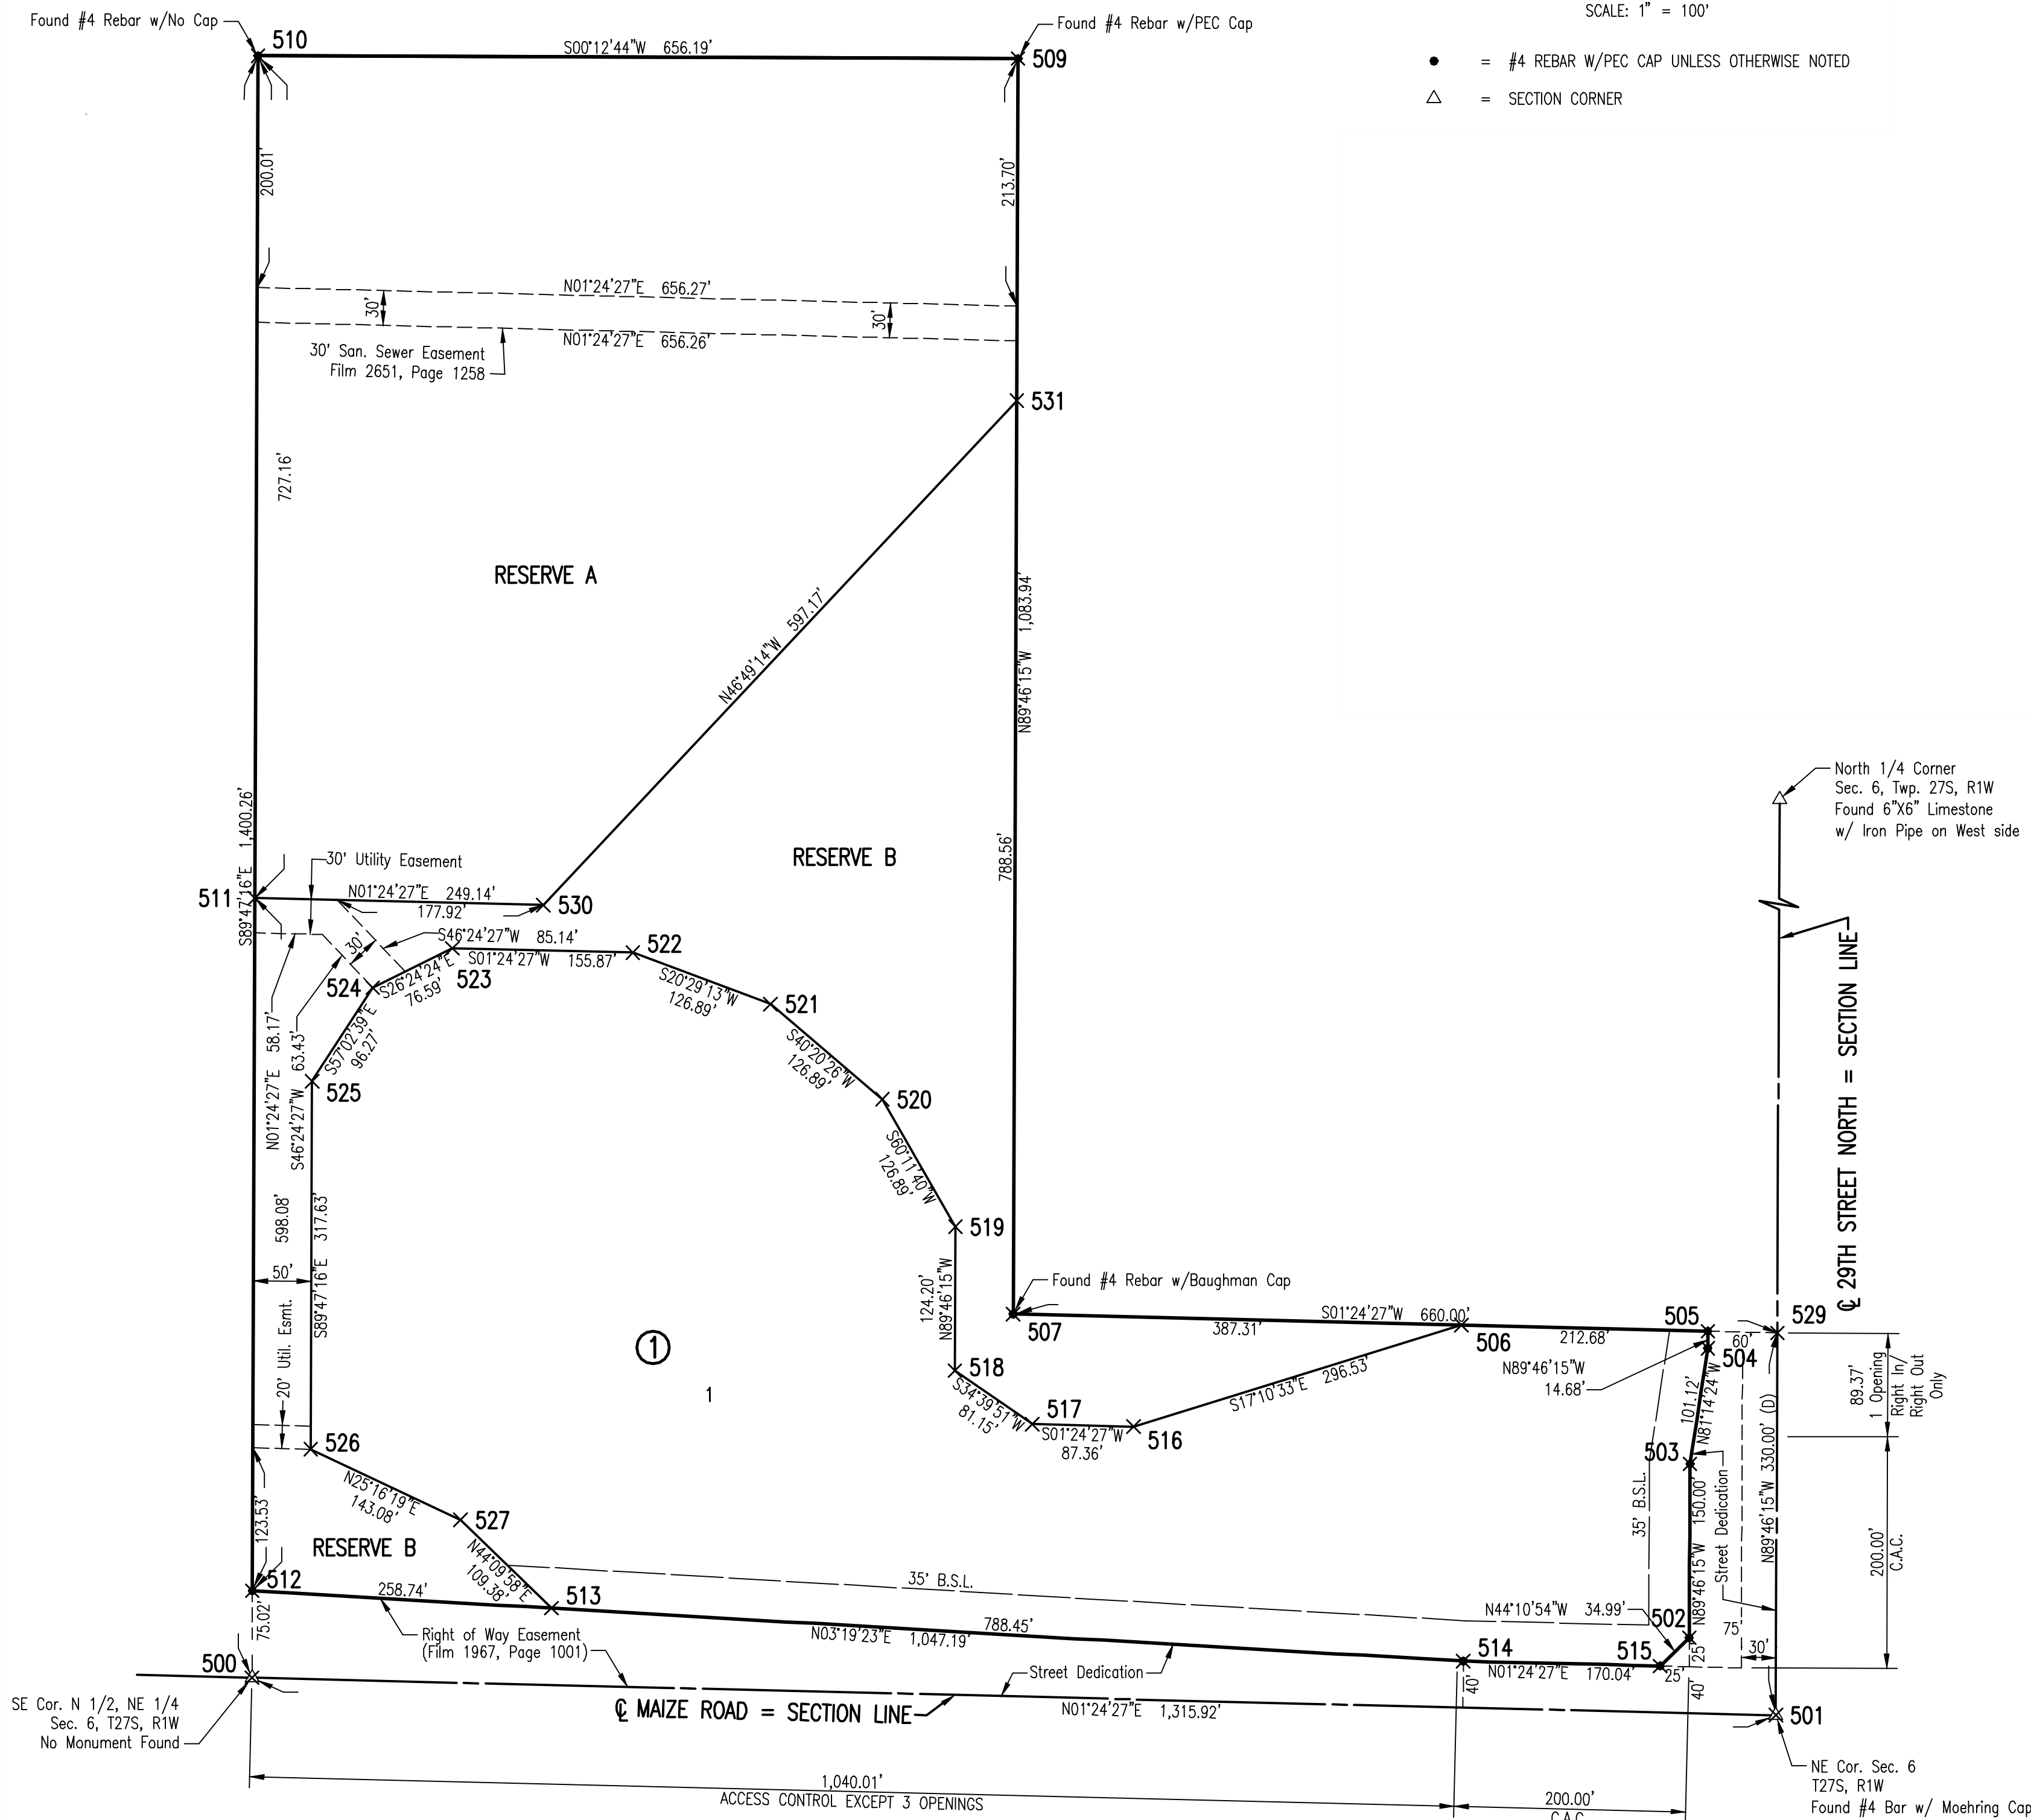

COORDINATE LIST		
POINT	NORTH	EAST
500	8,950.4807	5,095.8081
501	10,266.0020	5,128.1289
502	10,191.2688	5,061.2785
503	10,191.8686	4,911.2797
504	10,207.2684	4,811.3405
505	10,207.3272	4,796.6575
506	9,994.7100	4,791.4338
507	9,607.5209	4,781.9210
509	9,611.8558	3,697.9904
510	8,955.6698	3,695.5587
511	8,952.9751	4,422.7117
512	8,950.7587	5,020.7886
513	9,209.0591	5,035.7859
514	9,996.1864	5,081.4878
515	10,166.1763	5,085.6642
516	9,711.4021	4,879.0018
517	9,624.0685	4,876.8561
518	9,557.3254	4,830.7029
519	9,557.8221	4,706.5043
520	9,494.7517	4,596.4020
521	9,398.0370	4,514.2640
522	9,279.1751	4,469.8543
523	9,123.3570	4,466.0260
524	9,054.7573	4,500.0893
525	9,002.3893	4,580.8650
526	9,001.2123	4,898.4923
527	9,130.5957	4,959.5739
529	10,267.3217	4,798.1315
530	9,202.0394	4,428.8309
531	9,610.6745	3,993.3646

500 X = COORDINATE POINT NO.

Sowed 09-16-2013 2:15:54 PM by BJS
 Plot Scale 1:100 12-17-2013 8:54:39 AM by BILL SEKSON
 G:\2012\12568\001\12568-001-03C-Plat

SE Cor. N 1/2, NE 1/4
 Sec. 6, T27S, R1W
 No Monument Found

NE Cor. Sec. 6
 T27S, R1W
 Found #4 Bar w/ Moehring Cap

No.	Revision	By	Date
MAIZE ROAD PAVING AND DRAINAGE IMPROVEMENTS LOT 1, BLOCK 1 NEWMARKET V ADDITION PLAT GARY JANZEN, P.E.—CITY ENGINEER CITY OF WICHITA PROJECT NO. 472-84607 PROFESSIONAL ENGINEERING CONSULTANTS, P.A. 303 SOUTH TOPEKA WICHITA, KS 67202 316-262-2691 www.pec1.com			
Designed by	CSB	Job No.	35-12568-000/001
Drawn by	BJS	Date	September 2013
			Sht. 3 of 65