

Stage	Major Construction Items	Handling of Traffic	Remarks
1	Perform RCB Construction Improvements West of Maize Road (Sta. 11+40.6 to Sta. 20+00.0)	Traffic shall be carried through construction.	Southbound outside lane may be closed with Engineer Approval.
2	Perform Street Reconstruction Improvements East of baseline along Maize Road from South entrance to Target to approx. 400' South of 29th Street North (Sta. 46+85.36 to Sta. 57+73.07)	Traffic shall be carried through construction in West lanes of Maize Road. Limited local access.	
3	Perform Street Reconstruction Improvements West of baseline along Maize Road from South entrance to Target to intersection of 29th Street North (Sta. 46+85.36 to Sta. 61+86.54)	Traffic shall be carried through construction in East lanes of Maize Road. Limited local access.	

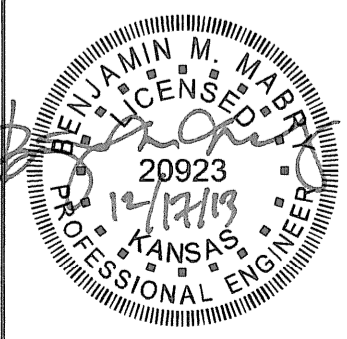

**GENERAL NOTES**

THE SEQUENCE SHOWN IS INTENDED AS A GUIDE FOR MAJOR ITEMS ONLY. THE CONTRACTOR SHALL BE RESPONSIBLE FOR THE COORDINATION OF ALL MINOR ITEMS. VARIATIONS TO THE SEQUENCE SHOWN MAY BE USED AS APPROVED BY THE ENGINEER. REGARDLESS OF THE SEQUENCE USED, TRAFFIC HANDLING SHALL BE ESSENTIALLY IN ACCORDANCE WITH THAT SHOWN.

CLOSURE TIMES OF ANY SIDEROAD SHALL BE HELD TO A MINIMUM. LOCAL ACCESS TO ABUTTING PROPERTIES MUST BE MAINTAINED BY AT LEAST ONE ENTRANCE AT ALL TIMES DURING ALL STAGES OF CONSTRUCTION. TEMPORARY SURFACING MATERIAL, AS MAY BE DEEMED NECESSARY BY THE ENGINEER TO MAINTAIN LOCAL ACCESS, SHALL BE SUBSIDIARY TO OTHER TRAFFIC CONTROL ITEMS.

THE ENGINEER RESERVES THE RIGHT TO REQUIRE INSTALLATION OF ADDITIONAL OR SUPPLEMENTAL TRAFFIC CONTROL DEVICES NOT SHOWN ON THE PLANS, BUT WHICH MAY BE NECESSARY FOR EFFECTIVE TRAFFIC CONTROL.

Saved 12-04-2013 4:52:45 PM by BJS  
 Plot Scale 1:40 12-17-2013 1:42:34 PM by BJS  
 O:\2012\12568\000\_001\12568-01-400-CONSTRUCTION\_SEQUENCE

	No.	Revision	By	Date
	<b>MAIZE ROAD PAVING AND DRAINAGE IMPROVEMENTS</b> LOT 1, BLOCK 1 NEWMARKET V ADDITION <b>CONSTRUCTION SEQUENCE</b> GARY JANZEN, P.E. - CITY ENGINEER CITY OF WICHITA PROJECT NO. 472-84607			
		PROFESSIONAL ENGINEERING CONSULTANTS, P.A. 303 SOUTH TOPEKA WICHITA, KS 67202 316-262-2691 www.pec1.com		
Designed by	CSB	Job No.	35-12568-000/001	Sht. 40 of 65
Drawn by	BJS	Date	September 2013	