


STATE	PROJECT NO.	YEAR	SHEET NO.	TOTAL SHEETS
KANSAS	35-12568-000/001	2013	56	65

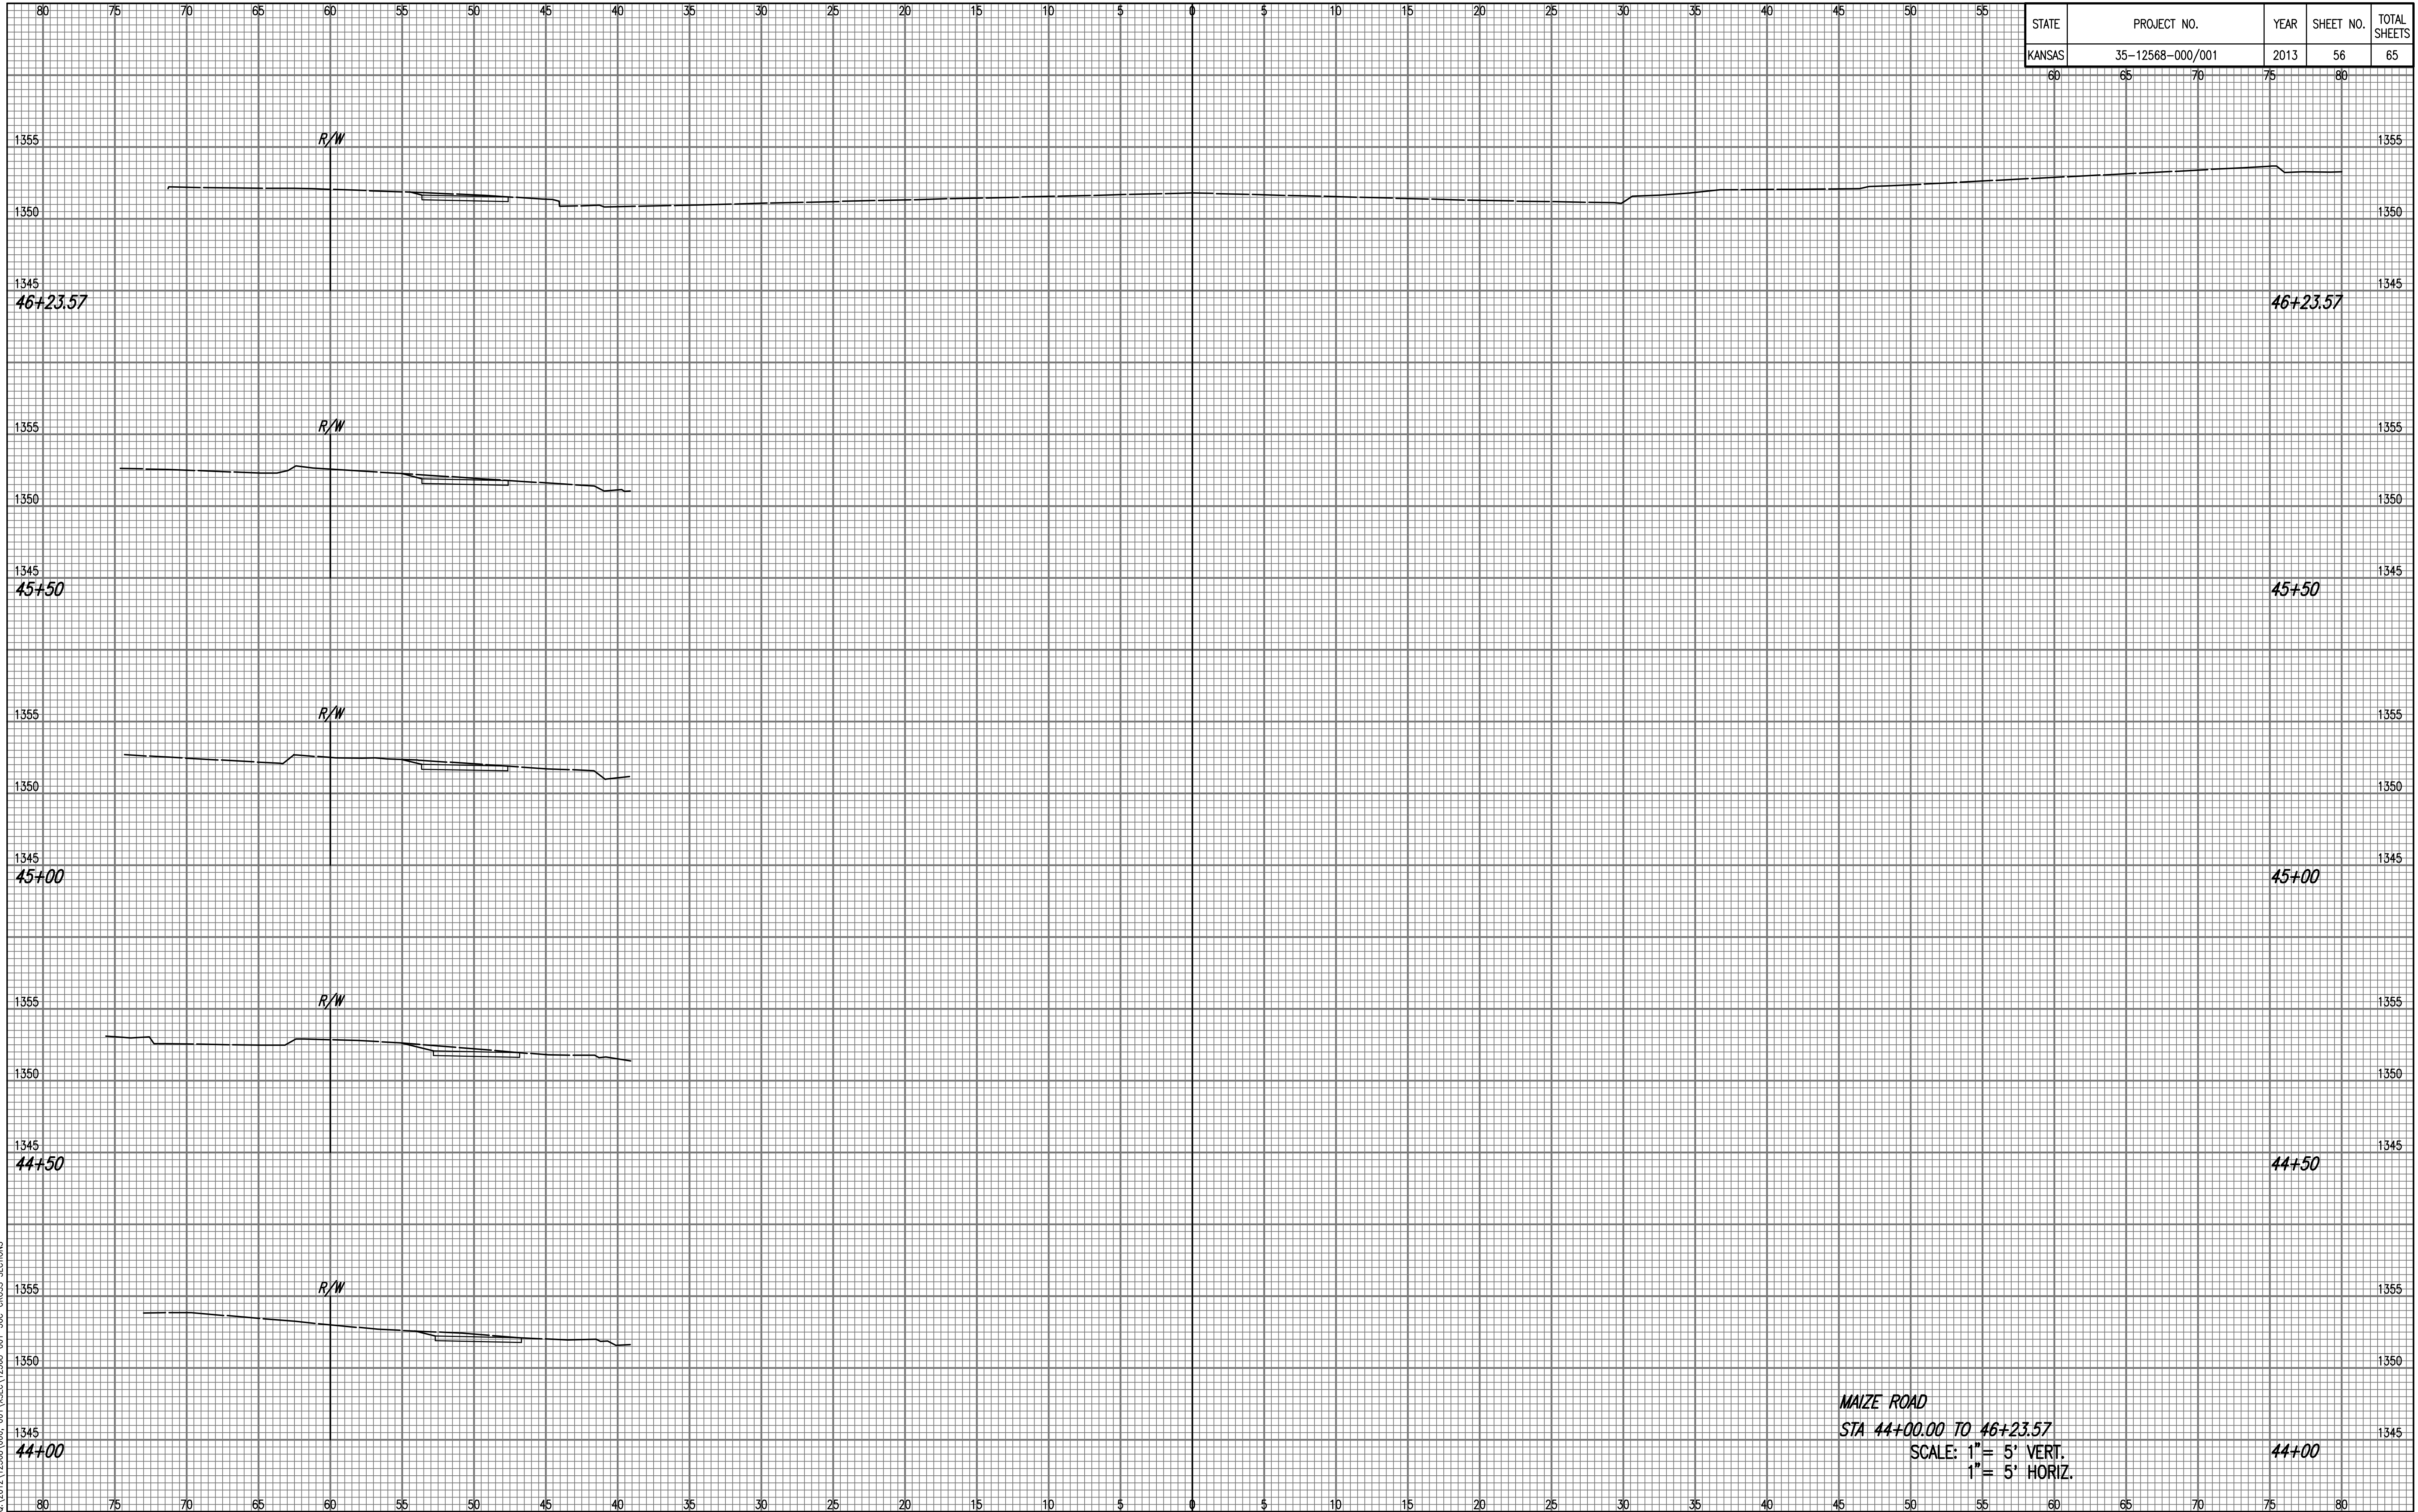

Saved: 12-10-2013 1:27:35 PM by: BLS  
 Plot Scale: 1/8" = 10' VERT. 1/4" = 40' HORIZ.  
 C:\2012\12568\000\_001\WSEC\12568-001\_56C-CROSS SECTIONS

**MAIZE ROAD**  
**STA 44+00.00 TO 46+23.57**  
 SCALE: 1" = 5' VERT.  
 1" = 5' HORIZ.