


STATE	PROJECT NO.	YEAR	SHEET NO.	TOTAL SHEETS
KANSAS	35-12568-000/001	2013	58	65

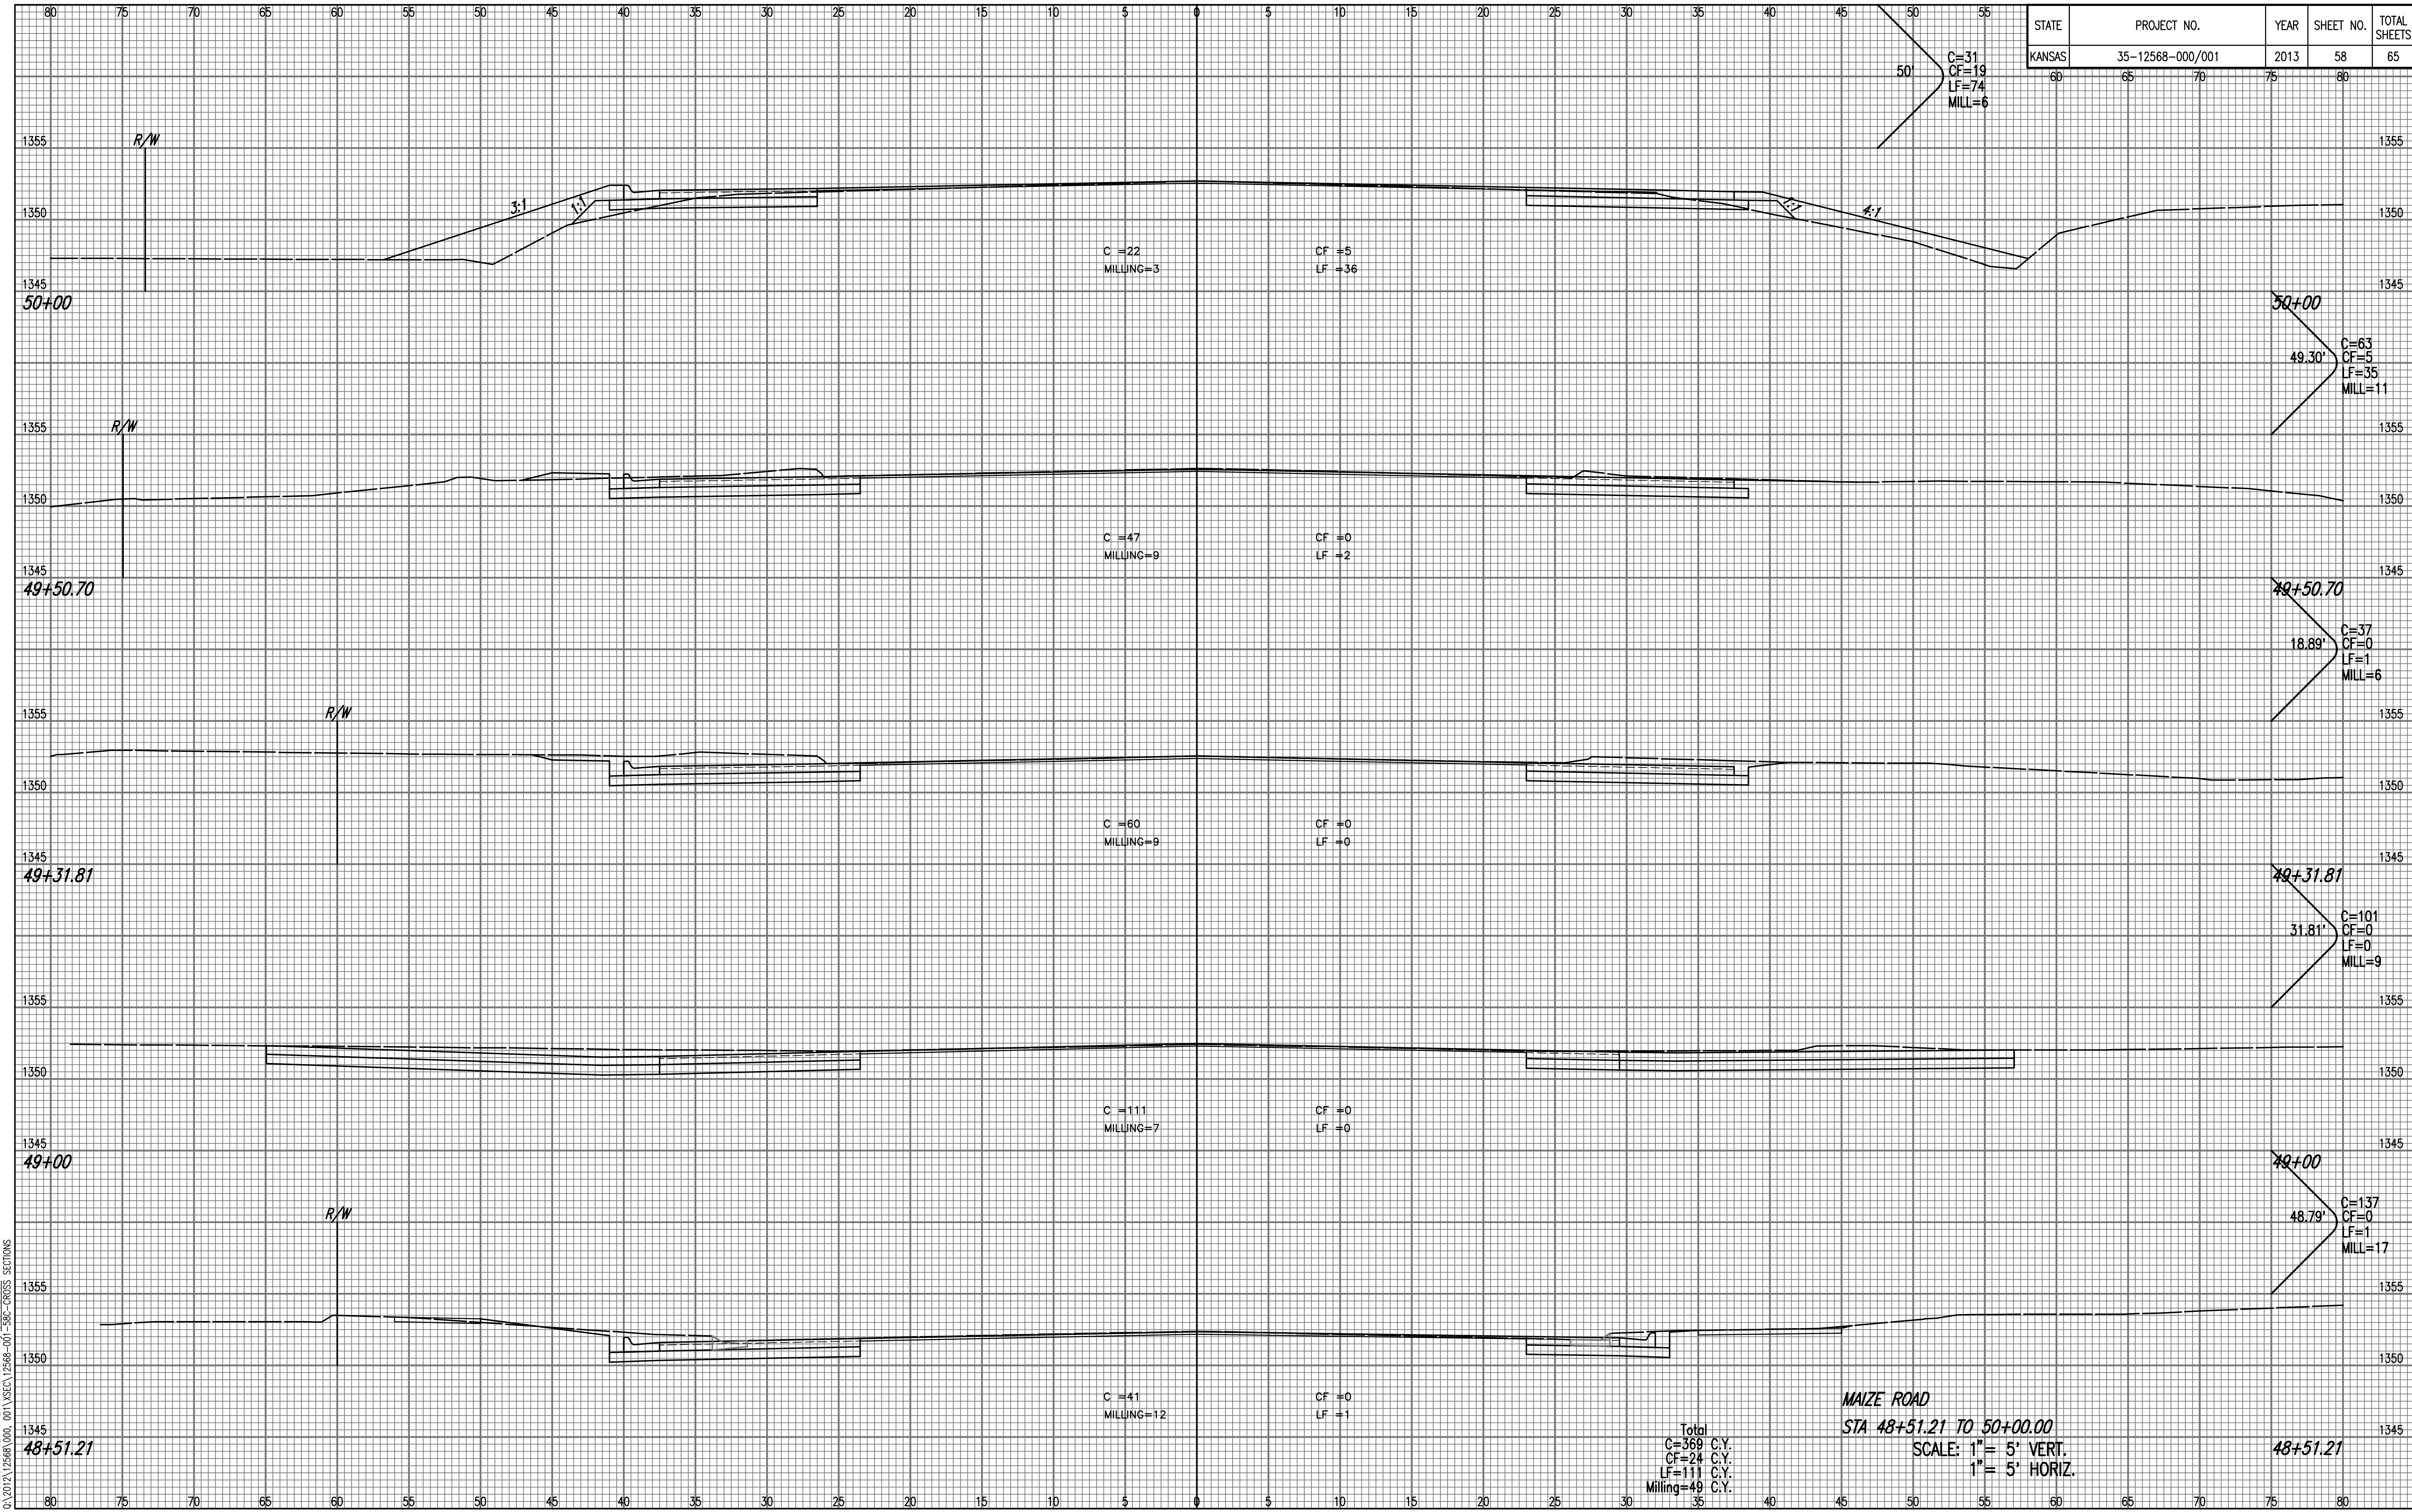

Served 12-11-2013 11:25:54 AM by BJS
 Plot Scale 1:5 12-17-2013 9:54:58 AM by BILL SEASON
 C:\2012\12568\000_001\NSC\12568-001-58C-CROSS SECTIONS