


STATE	PROJECT NO.	YEAR	SHEET NO.	TOTAL SHEETS
KANSAS	35-12568-000/001	2013	59	65

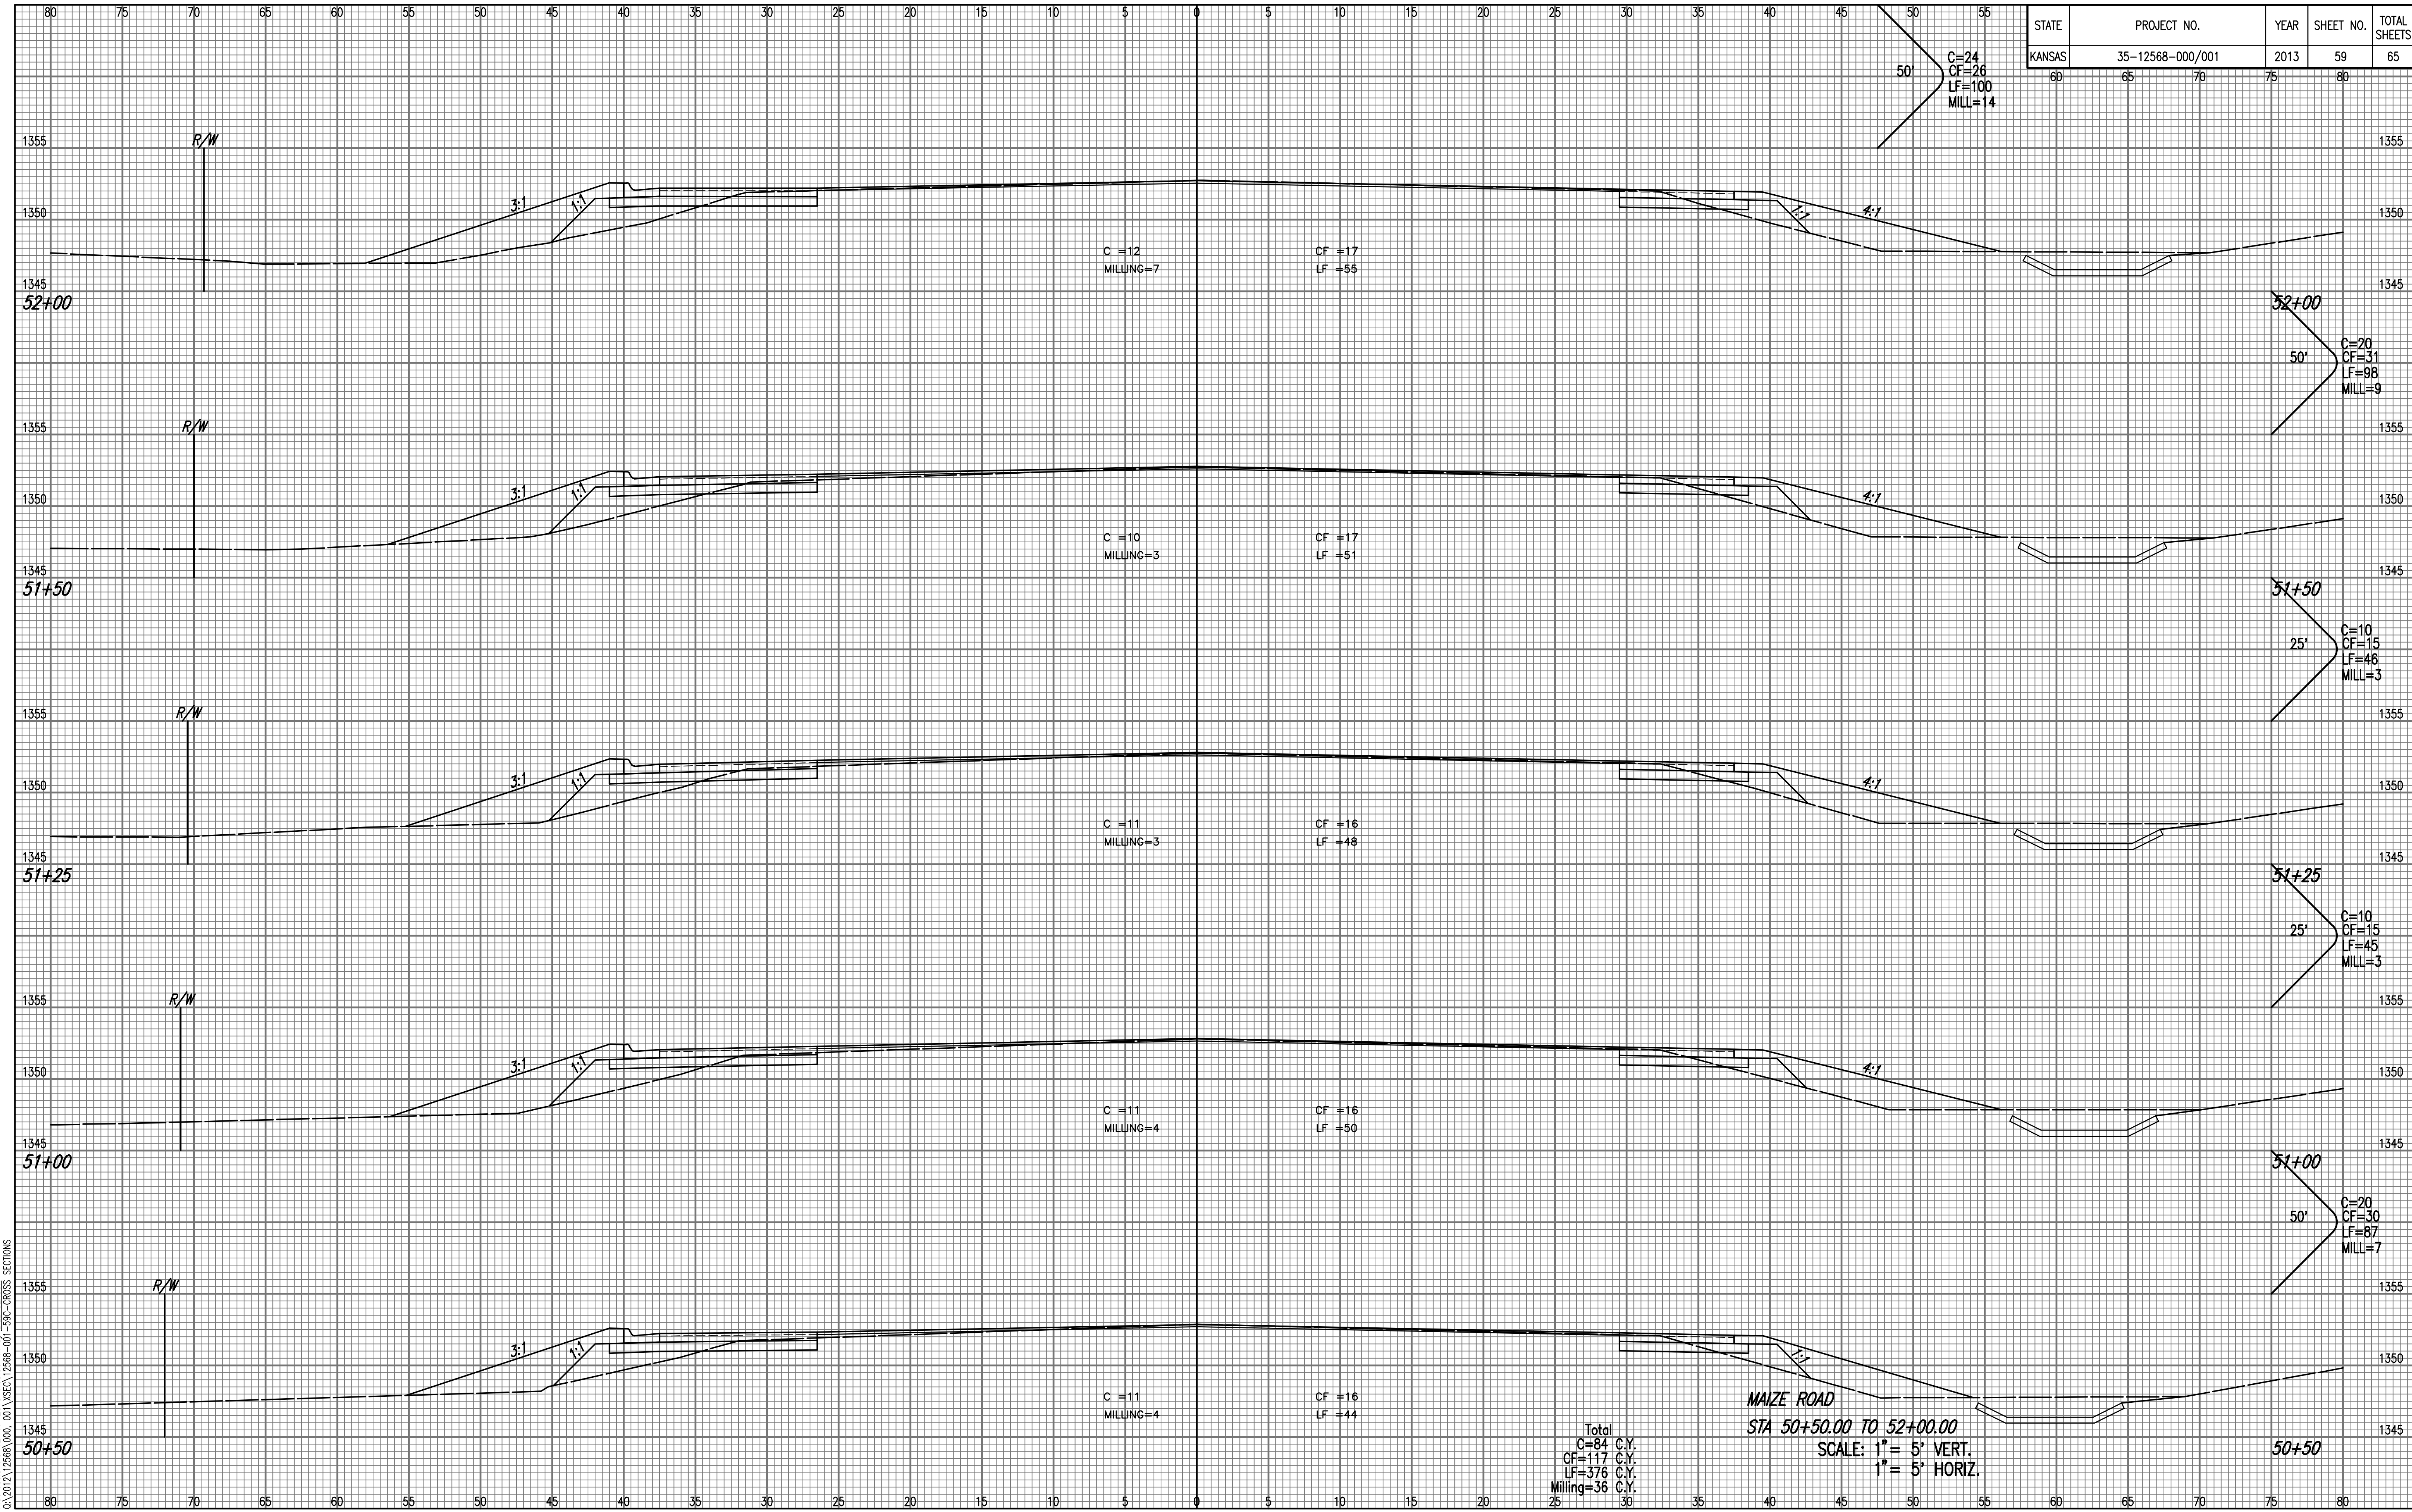

Saved: 12-10-2013 1:49:18 PM by: BLS
 Plot Scale: 1/8" = 1'-0" VERT. 1/4" = 10'-0" HORIZ.
 0:\2012\12568\000_001\XSEC\12568-001-59C-CROSS_SECTIONS