


STATE	PROJECT NO.	YEAR	SHEET NO.	TOTAL SHEETS
KANSAS	35-12568-000/001	2013	61	65

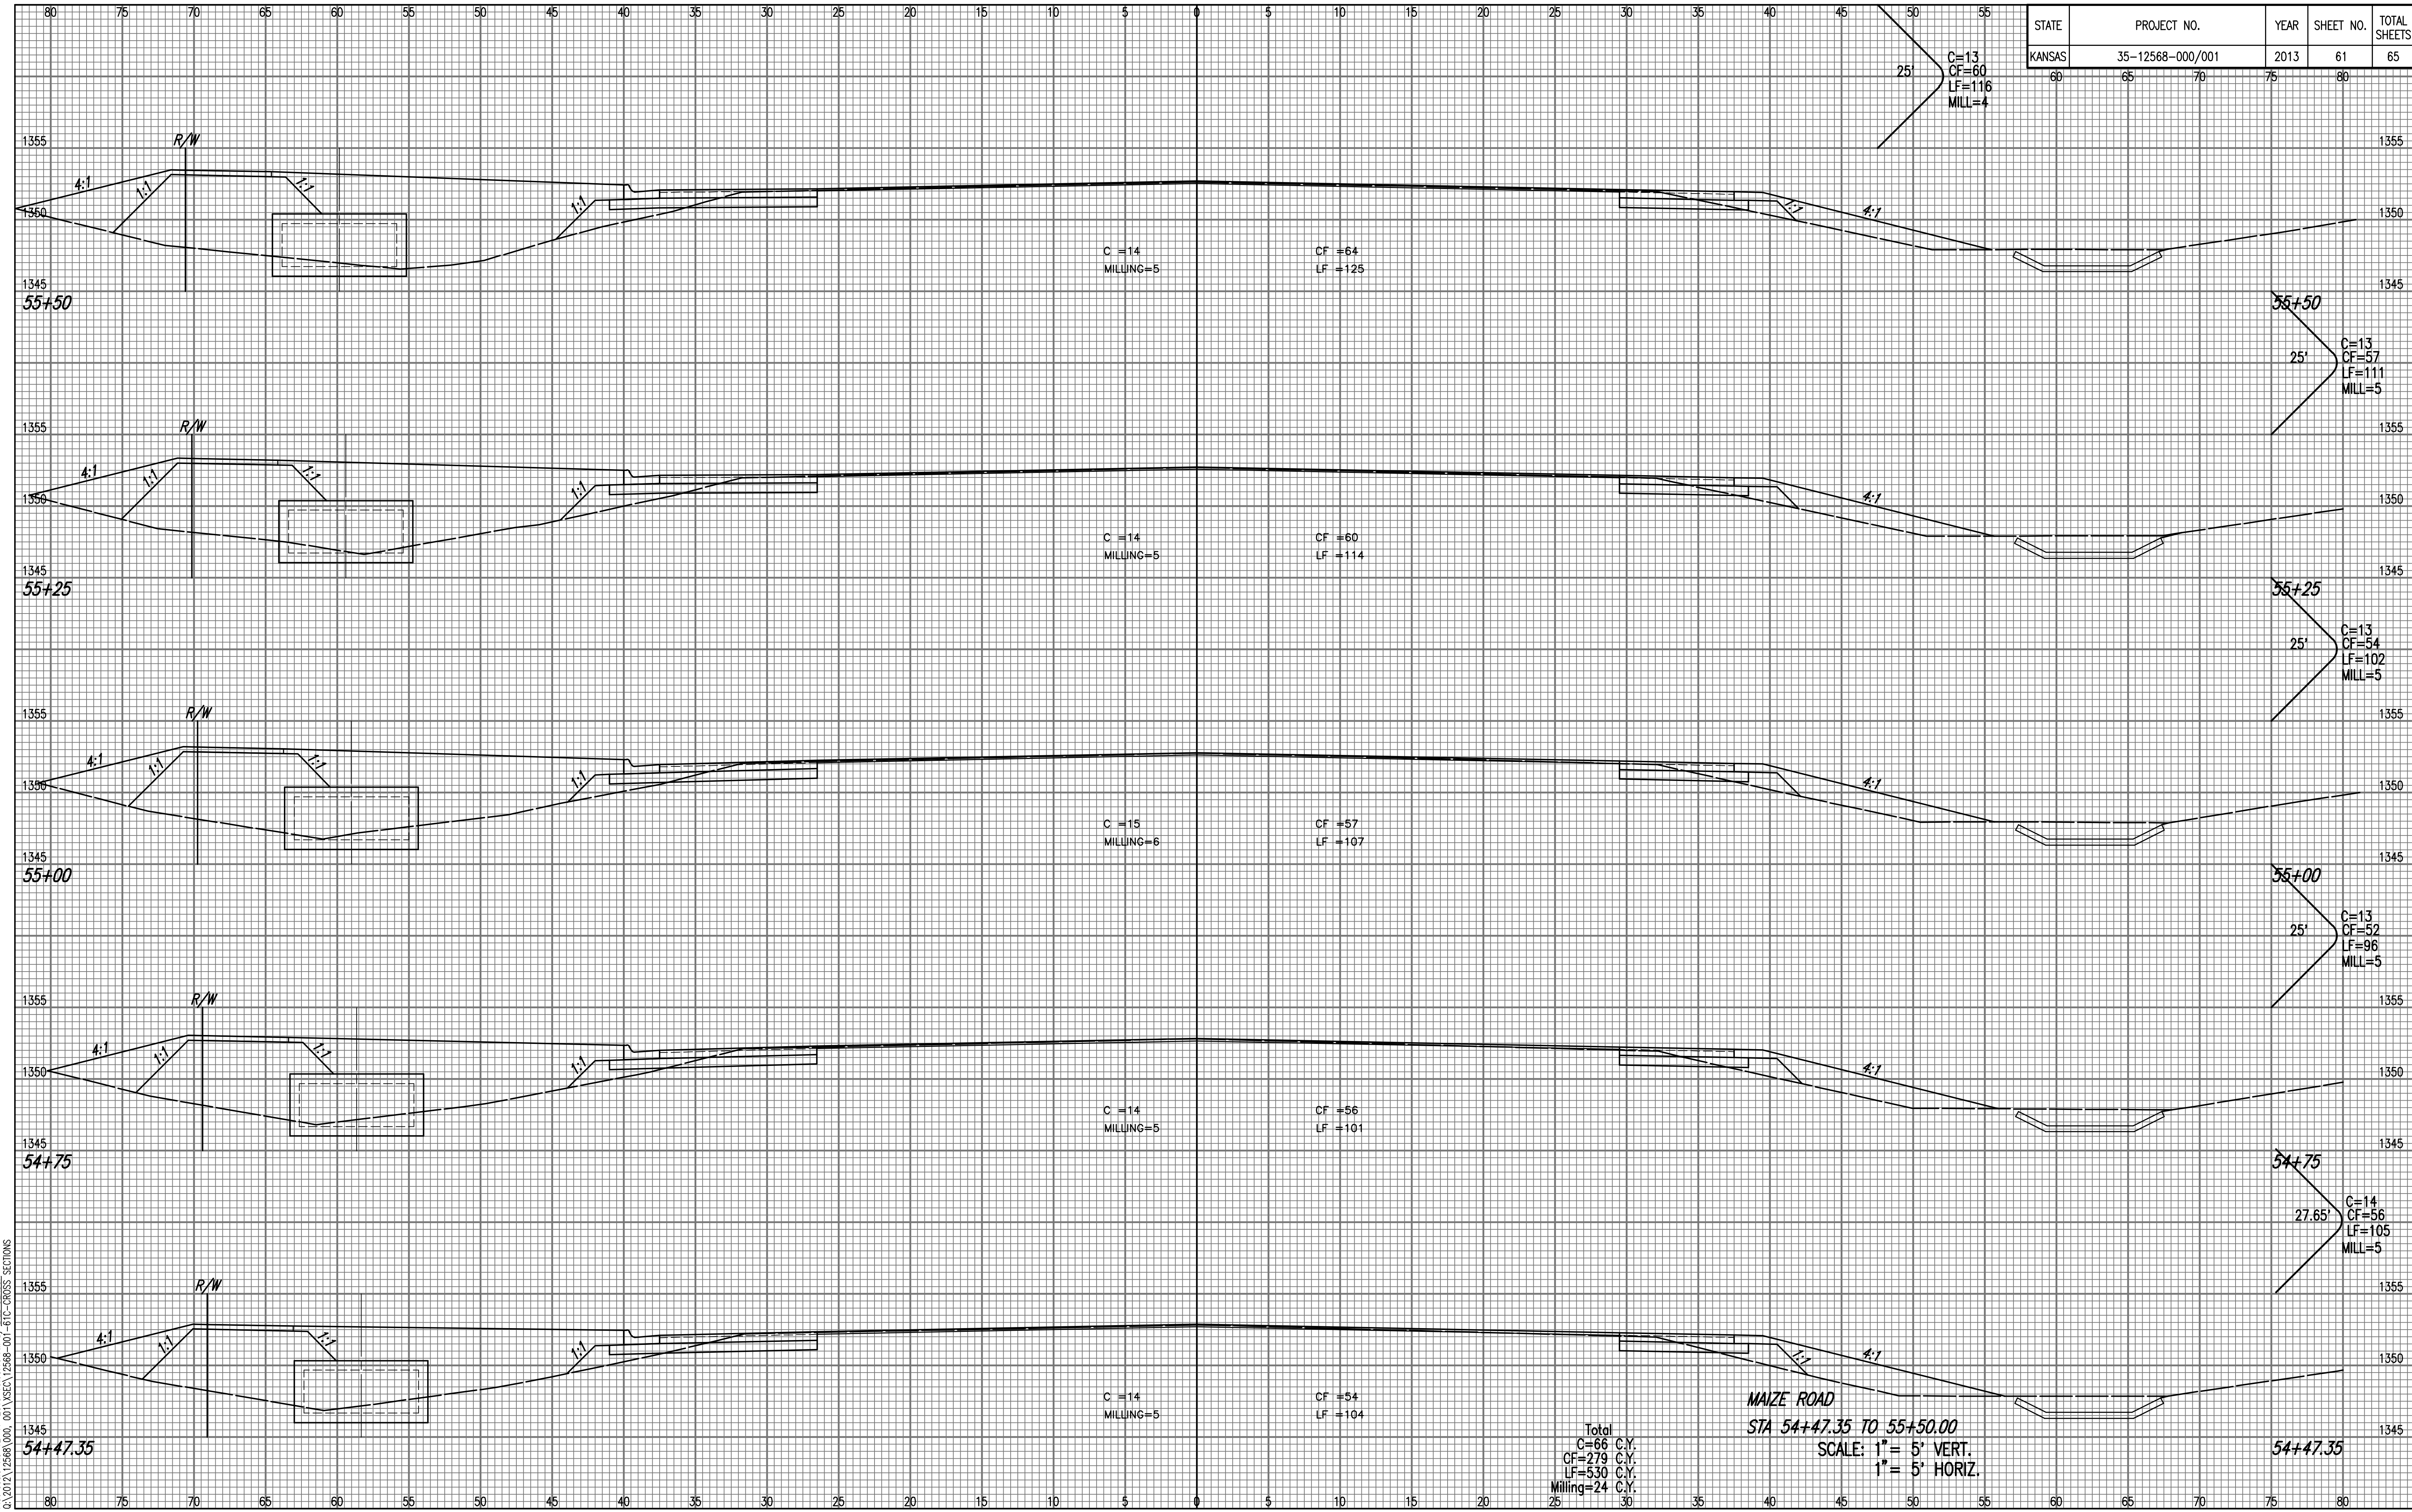

Saved: 12-10-2013 11:55:58 AM by: BLS  
 Plot Scale: 1/8" = 1'-0" VERT. 1/4" = 1'-0" HORIZ.  
 C:\2012\12568\000\_001\SSC\12568-001-61C-CROSS SECTIONS