


STATE	PROJECT NO.	YEAR	SHEET NO.	TOTAL SHEETS
KANSAS	35-12568-000/001	2013	64	65

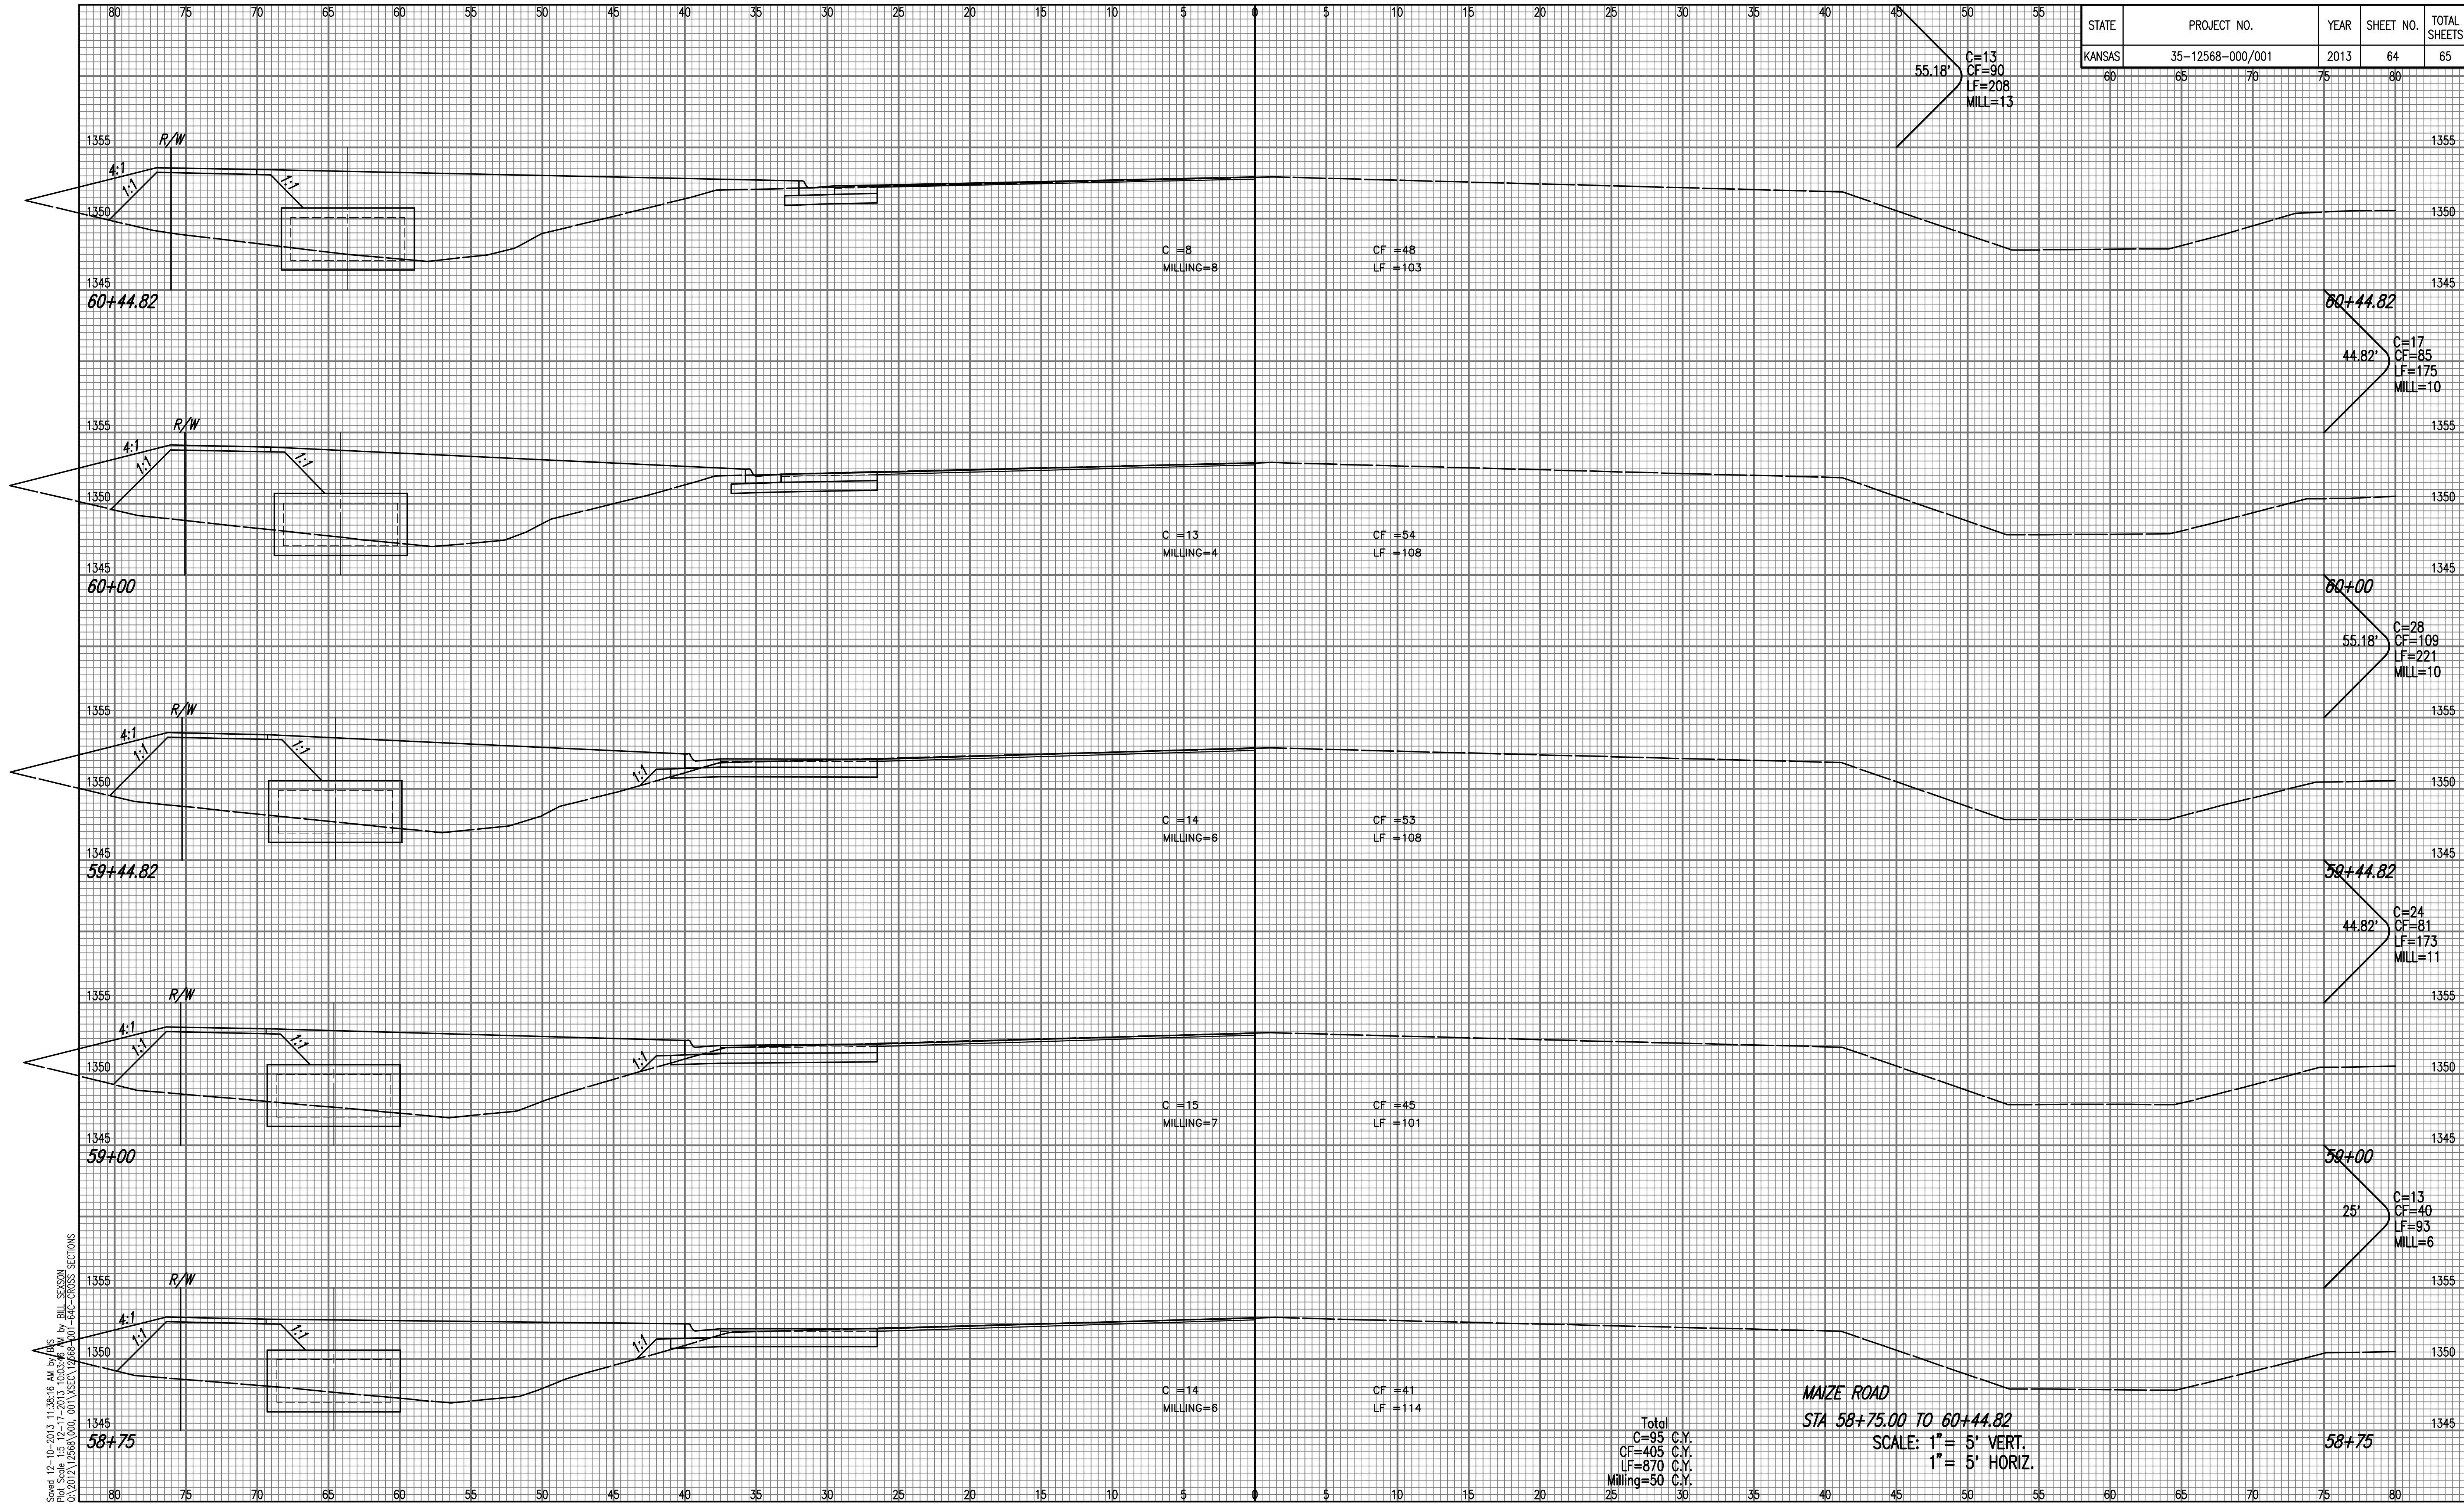

Saved: 12-10-2013 11:38:16 AM by: JAS
 Plot Scale: 1/8" = 1'-0" VERT. 1/4" = 10'-0" HORIZ.
 Q:\2012\12568\000_001\SEC\12568-001-64C-CROSS SECTIONS