


Curve Data (C1)
 P.I. Sta. 52+82.25 (Bk.)=
 P.I. Sta. 52+82.06 (Ahd.)
 A= 03°18'52"
 D= 00°30'00"
 R= 11,459.16'
 T= 331.55'
 L= 662.91'
 E= 4.80'
 Superelevation= N.C.

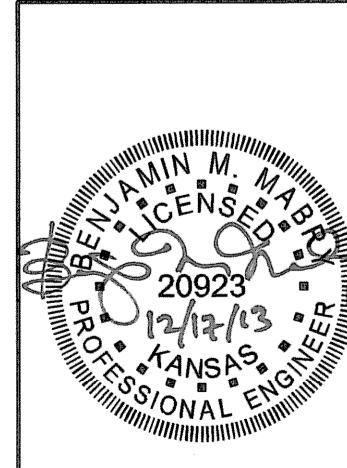

No.	Revision	By	Date

MAIZE ROAD PAVING AND DRAINAGE IMPROVEMENTS
 LOT 1, BLOCK 1, NEWMARKET V ADDITION
MAIZE ROAD
 STA. 52+00.00 TO STA. 57+00.00
 GARY JANZEN, P.E.—CITY ENGINEER
 CITY OF WICHITA PROJECT NO. 472-84607

PEC PROFESSIONAL ENGINEERING CONSULTANTS, P.A.
 303 SOUTH TOPEKA WICHITA, KS 67202
 316-262-2691 www.pec1.com

Designed by CSB	Job No. 35-12568-000/001	Sht. 8 of 65
Drawn by BJS	Date September 2013	

Saved: 12-09-2013 11:44:09 AM by BJS
 Plot Scale: 1/20 12-17-2013 1:11:26 PM by BJS
 G:\2012\12568\000_001\12568-001-000-PLAN-MAIZE RD