

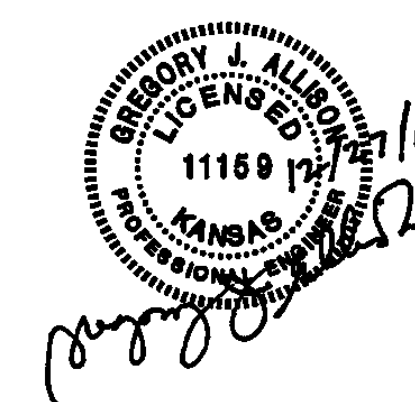



BEND CHART			
NO.	4" BEND	STA.	BL. STA. OFFSET, RT.
①	11.25'	10+05.00	35+04.17 28.3' LT.

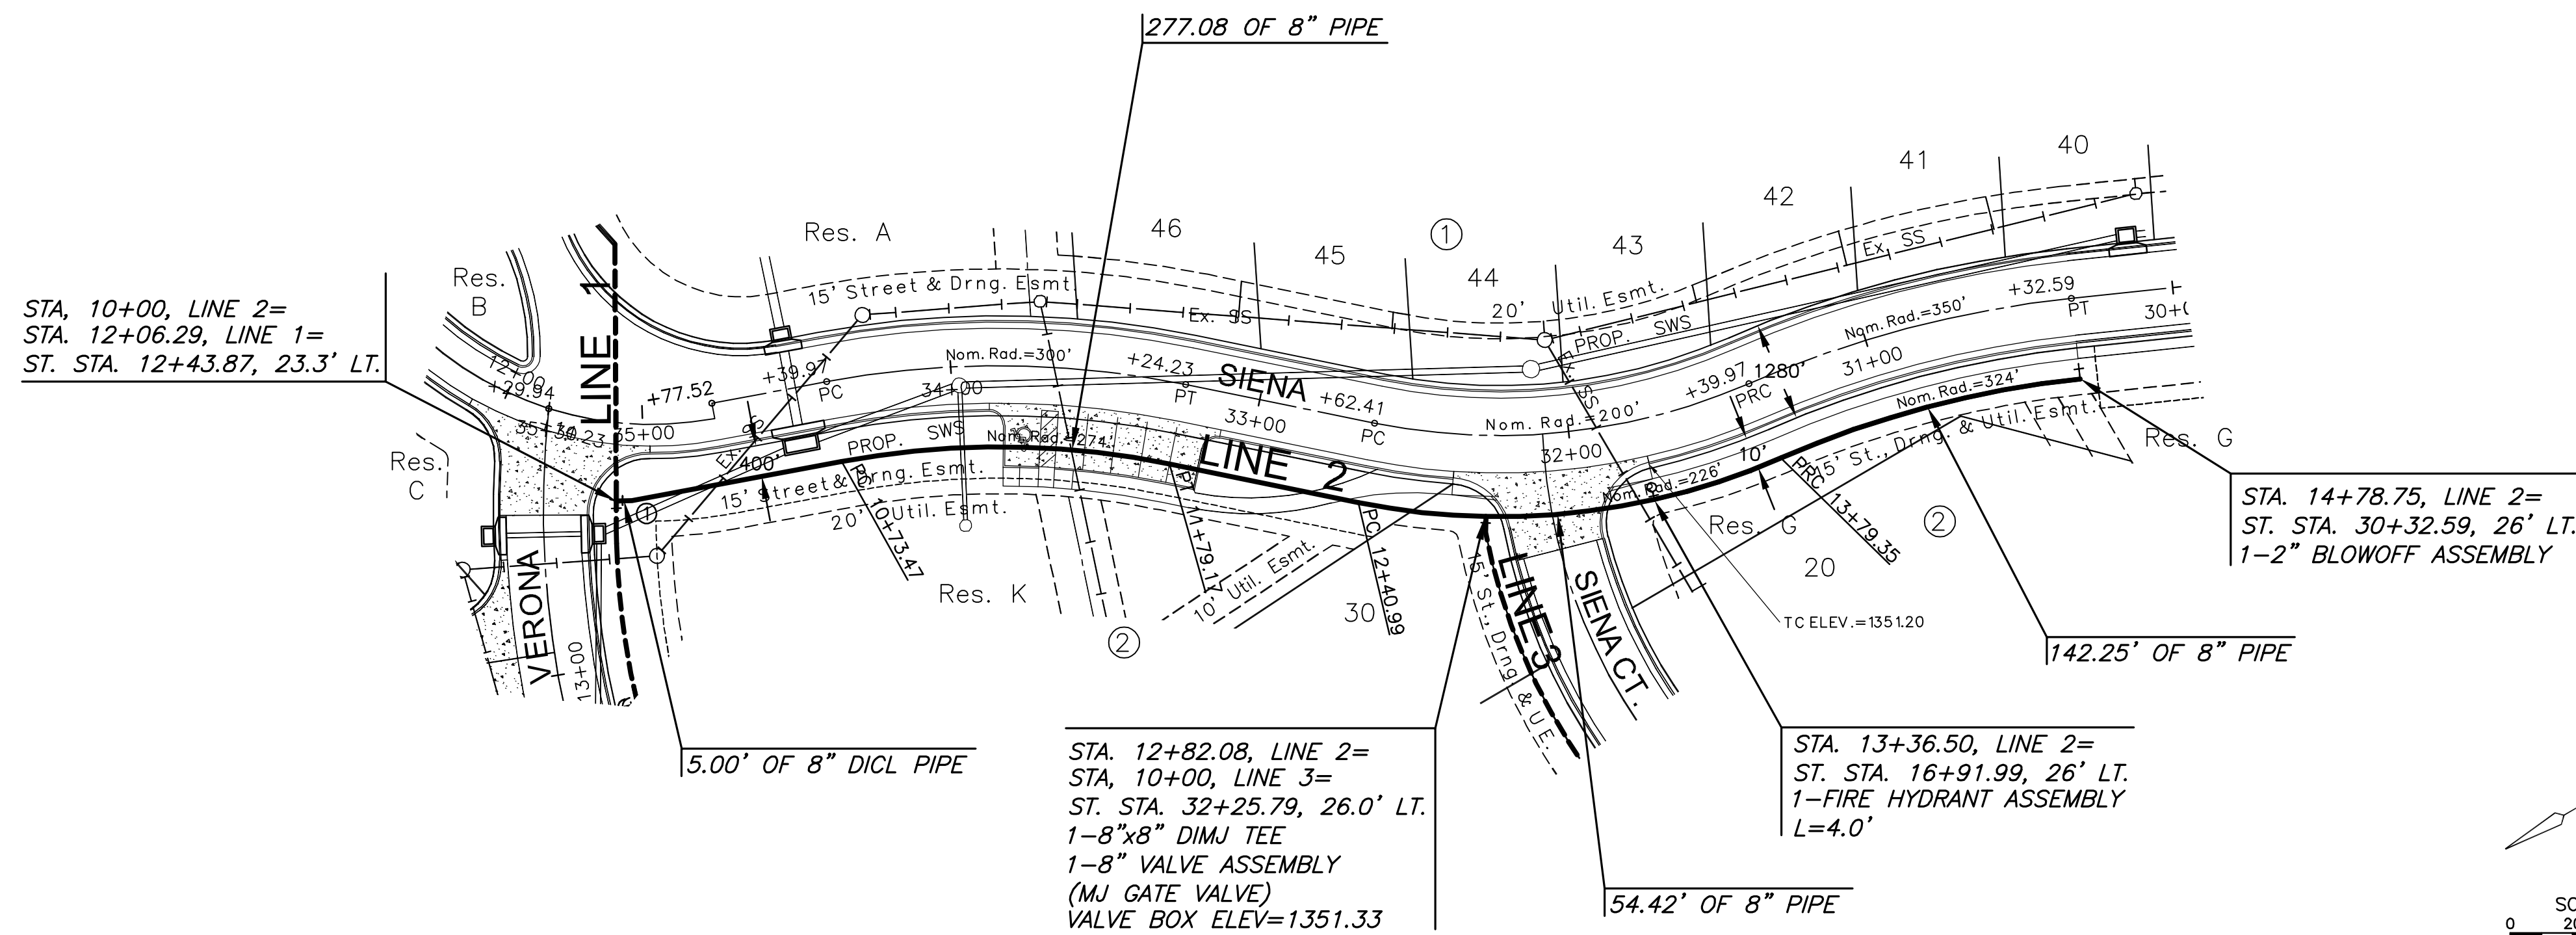

NOTE:
CONTRACTOR TO VERIFY
LOCATION AND ELEVATION OF
EXIST. UTILITIES PRIOR TO
CONSTRUCTION.

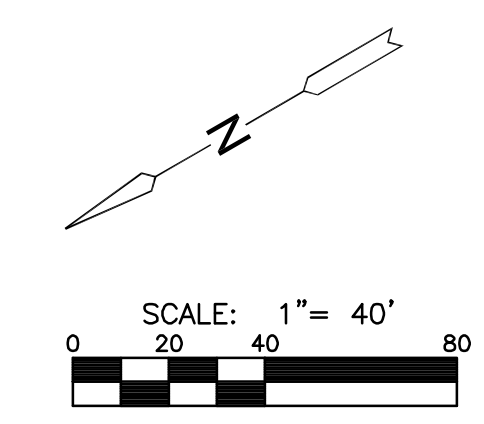

PLAN LINE 2
PROFILE LINE 2

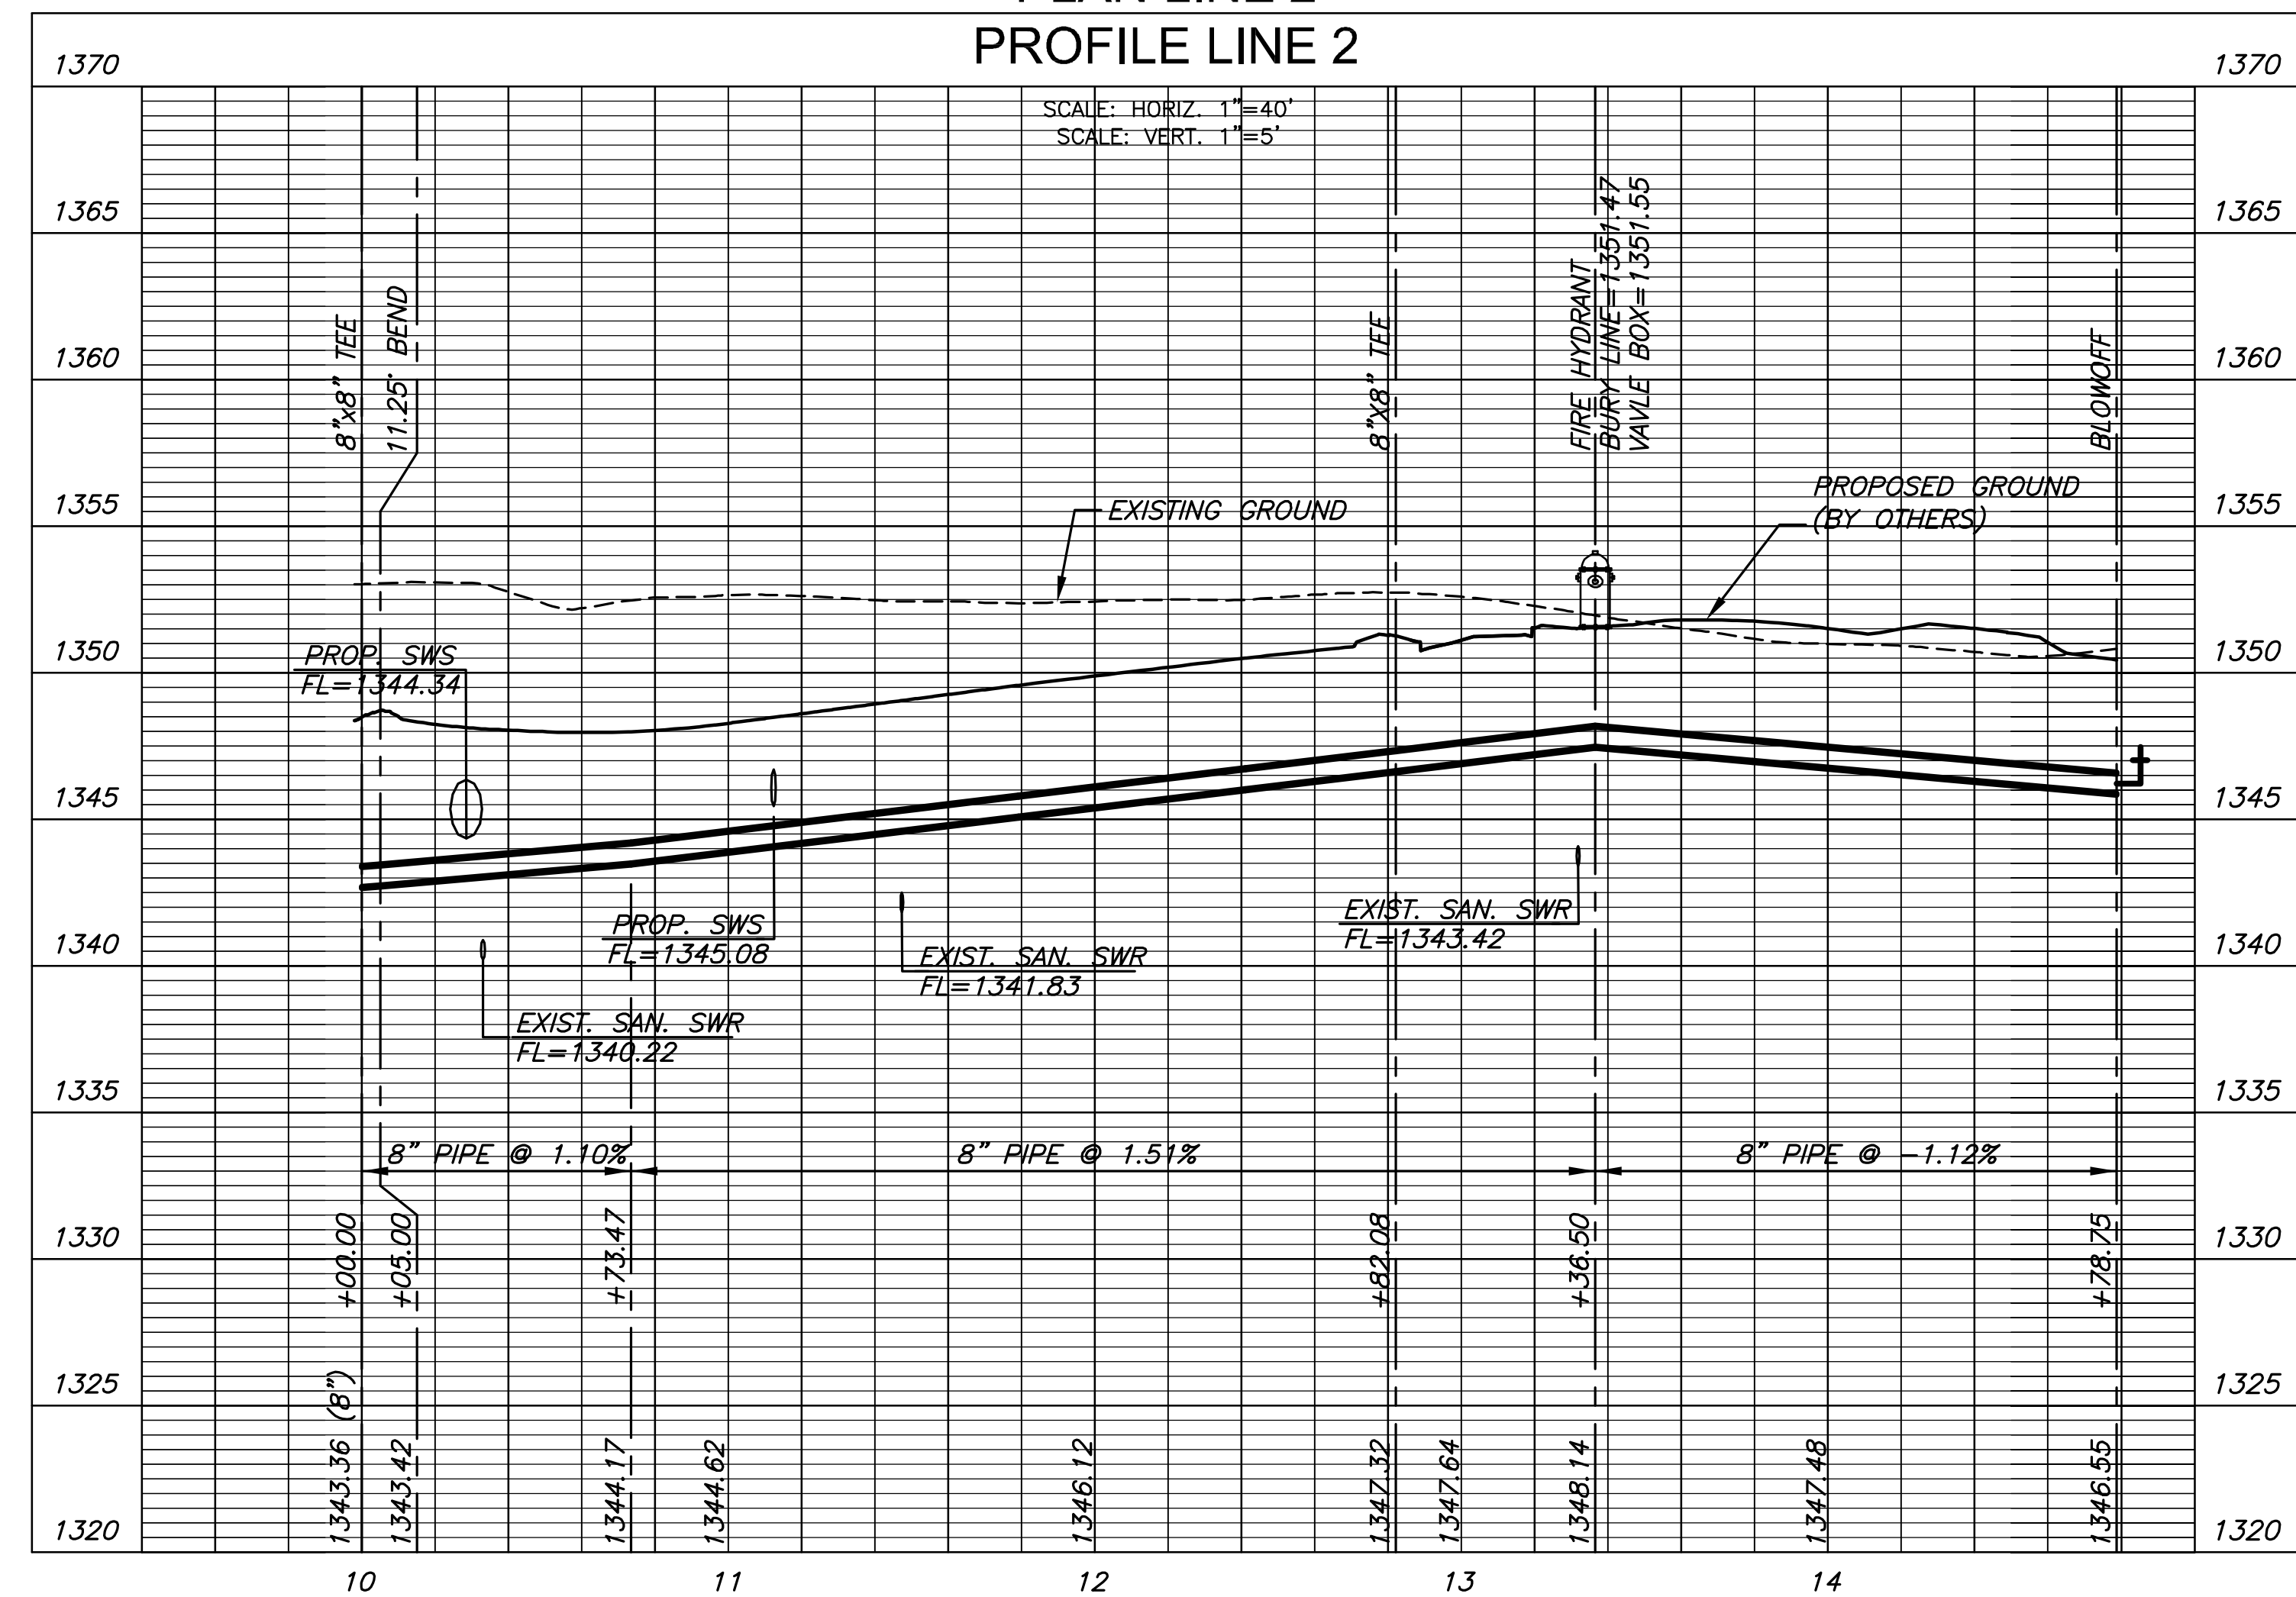

WATER DISTRIBUTION PLANS FOR
COURTYARDS @ AUBURN HILLS
PHASE 1

©2013
MKEC Engineering
All Rights Reserved
www.mkec.com
These drawings and their contents, including, but not limited to, all concepts, designs, & ideas are the exclusive property of MKEC Engineering (MKEC), and may not be used or reproduced in any way without the express consent of MKEC.

LINE 2	
PROJECT NO.	448-90616
DATE	DEC 2013
SCALE	AS SHOWN
DESIGNED	DRAWN
SPE	KKL
CHECKED	GJA
#	###/###
NO.	REVISION DATE
SHEET NO.	
4 OF 13	

J:\PROJECTS\2013\1301010232_PERFECTION_COURTYARDS_AT_AUBURN/CIVIL/CADWTR/PHASE 113292_C2.DWG