

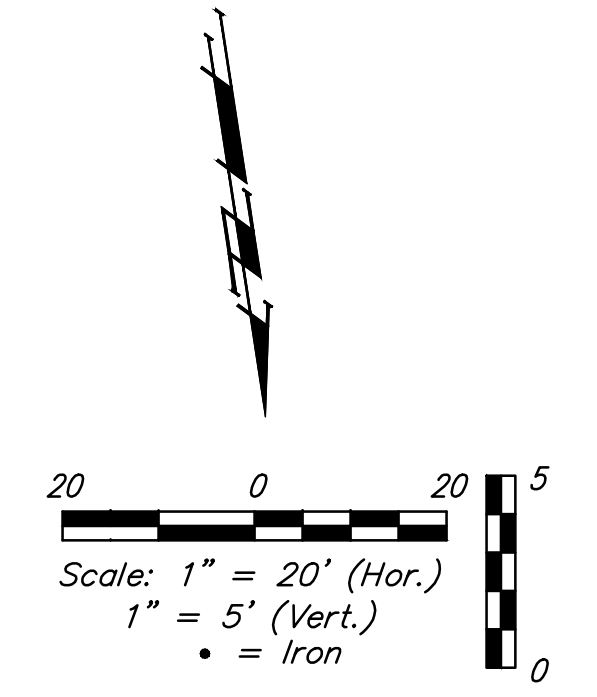


Benchmarks:
 BM #1: City of Wichita Benchmark
 Disc, top of curb at west end of curb
 return, Northwest corner of
 intersection of City View and Sheriac
 Cir. in Shadow Woods Addition.
 Elev. = 1386.66 NGVD29


BM #2: City of Wichita Benchmark
 Disc, Top of curb by fire hydrant at
 west end of curb return, Northwest
 corner of intersection of Sheriac Cir.
 and Sheriac Ct., South of SE corner
 of Lot 13, Block B, Shadow Woods
 Addition.
 Elev. = 1392.11 NGVD29

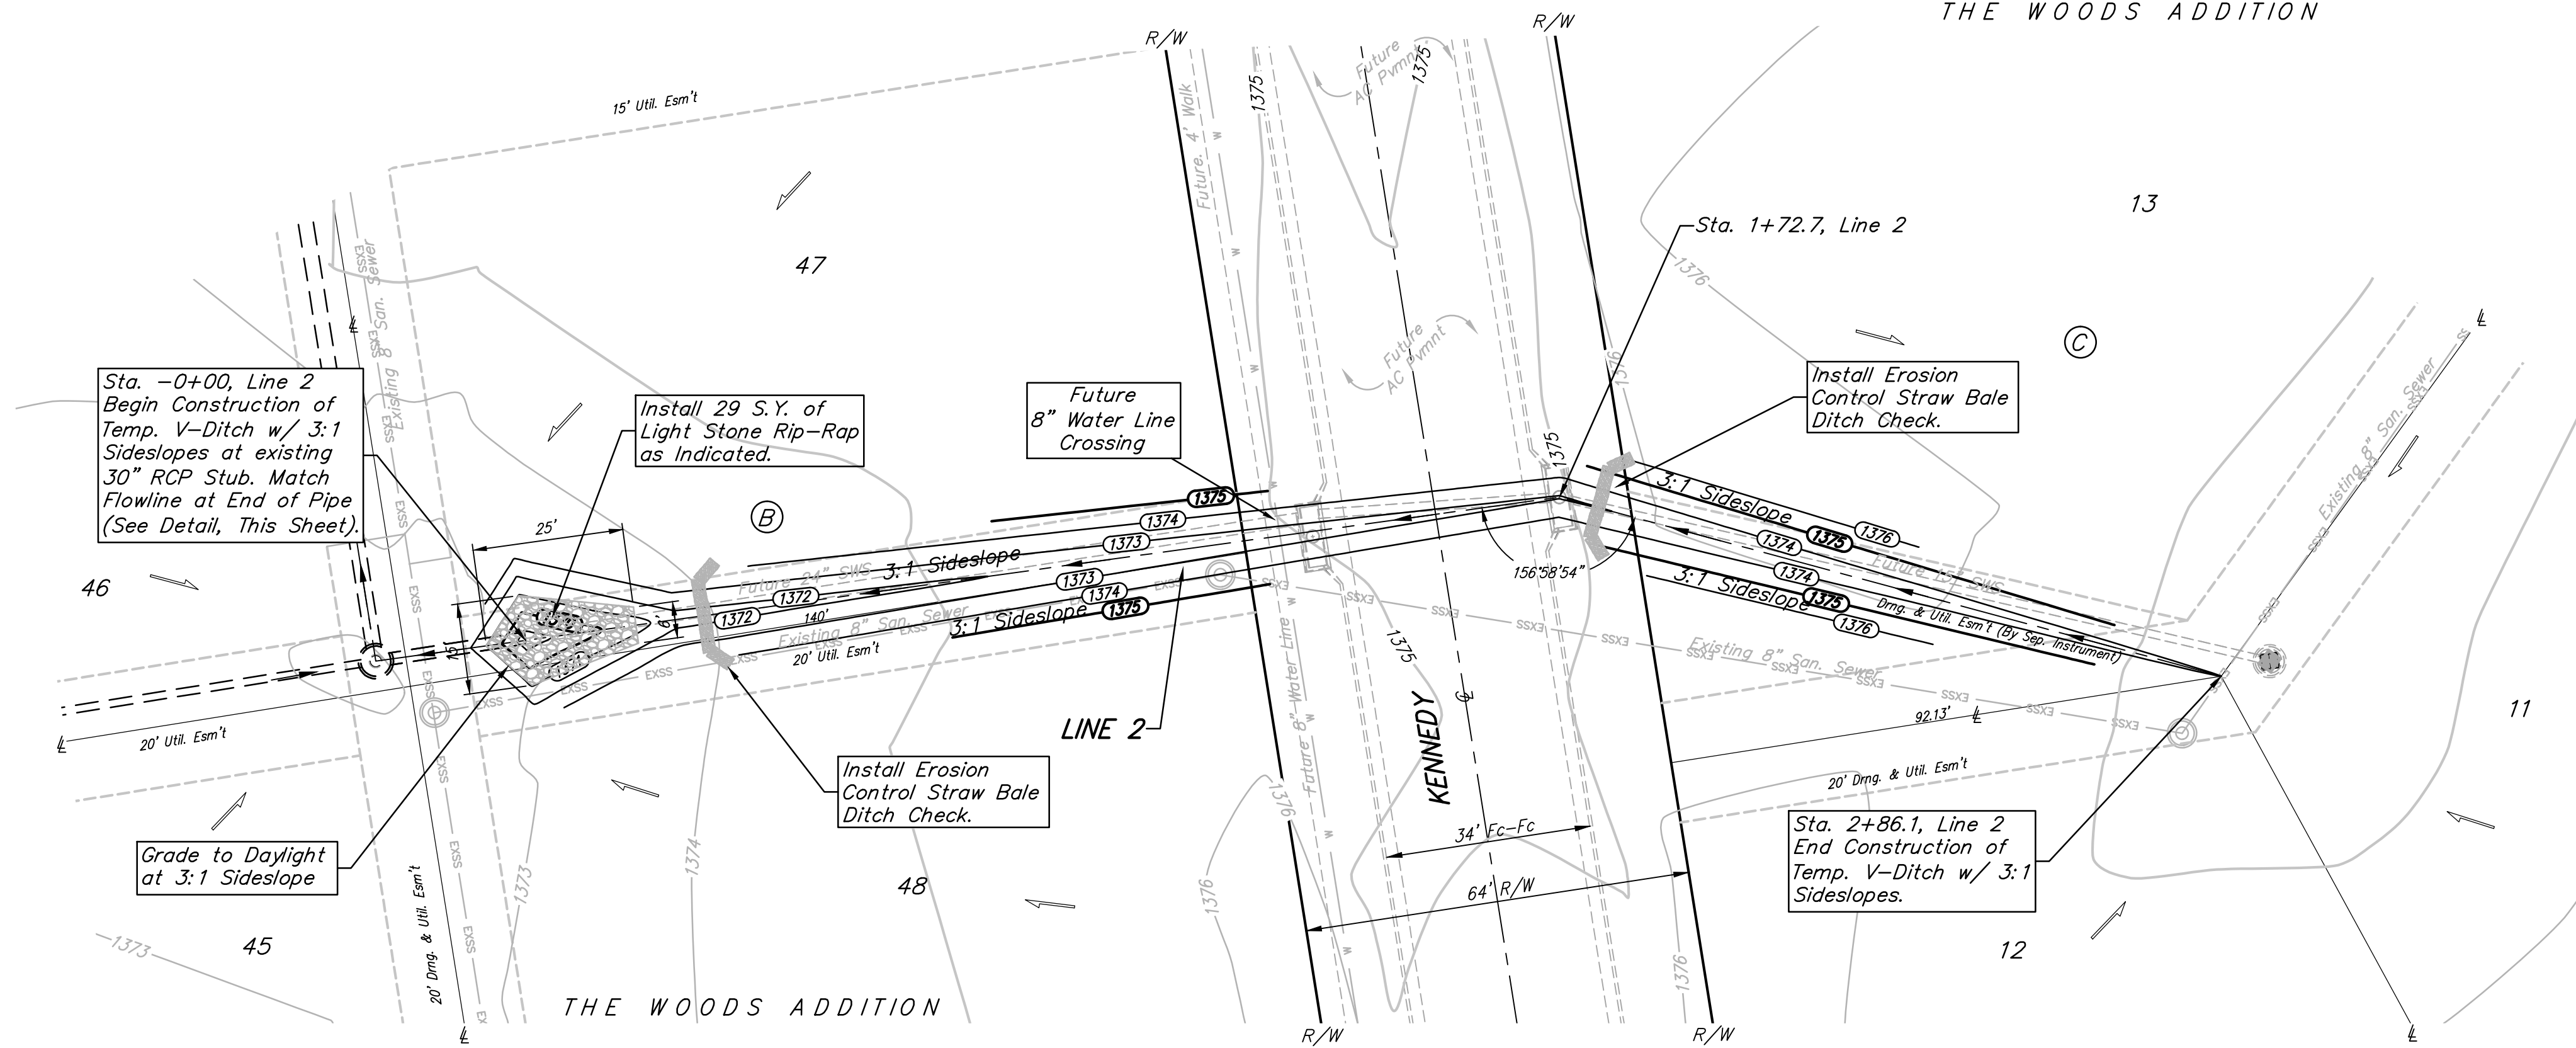

— 1374 — = Existing Grade
 — (1374) — = Proposed Grade

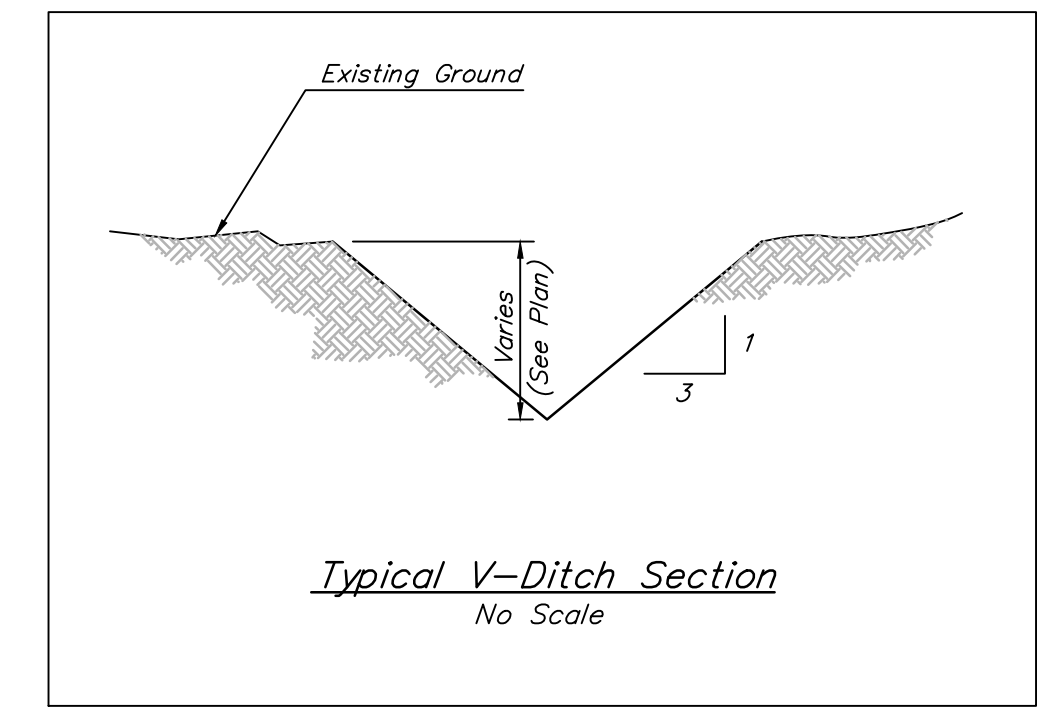

Ditch Excavation is approximately 220 CY of excavation

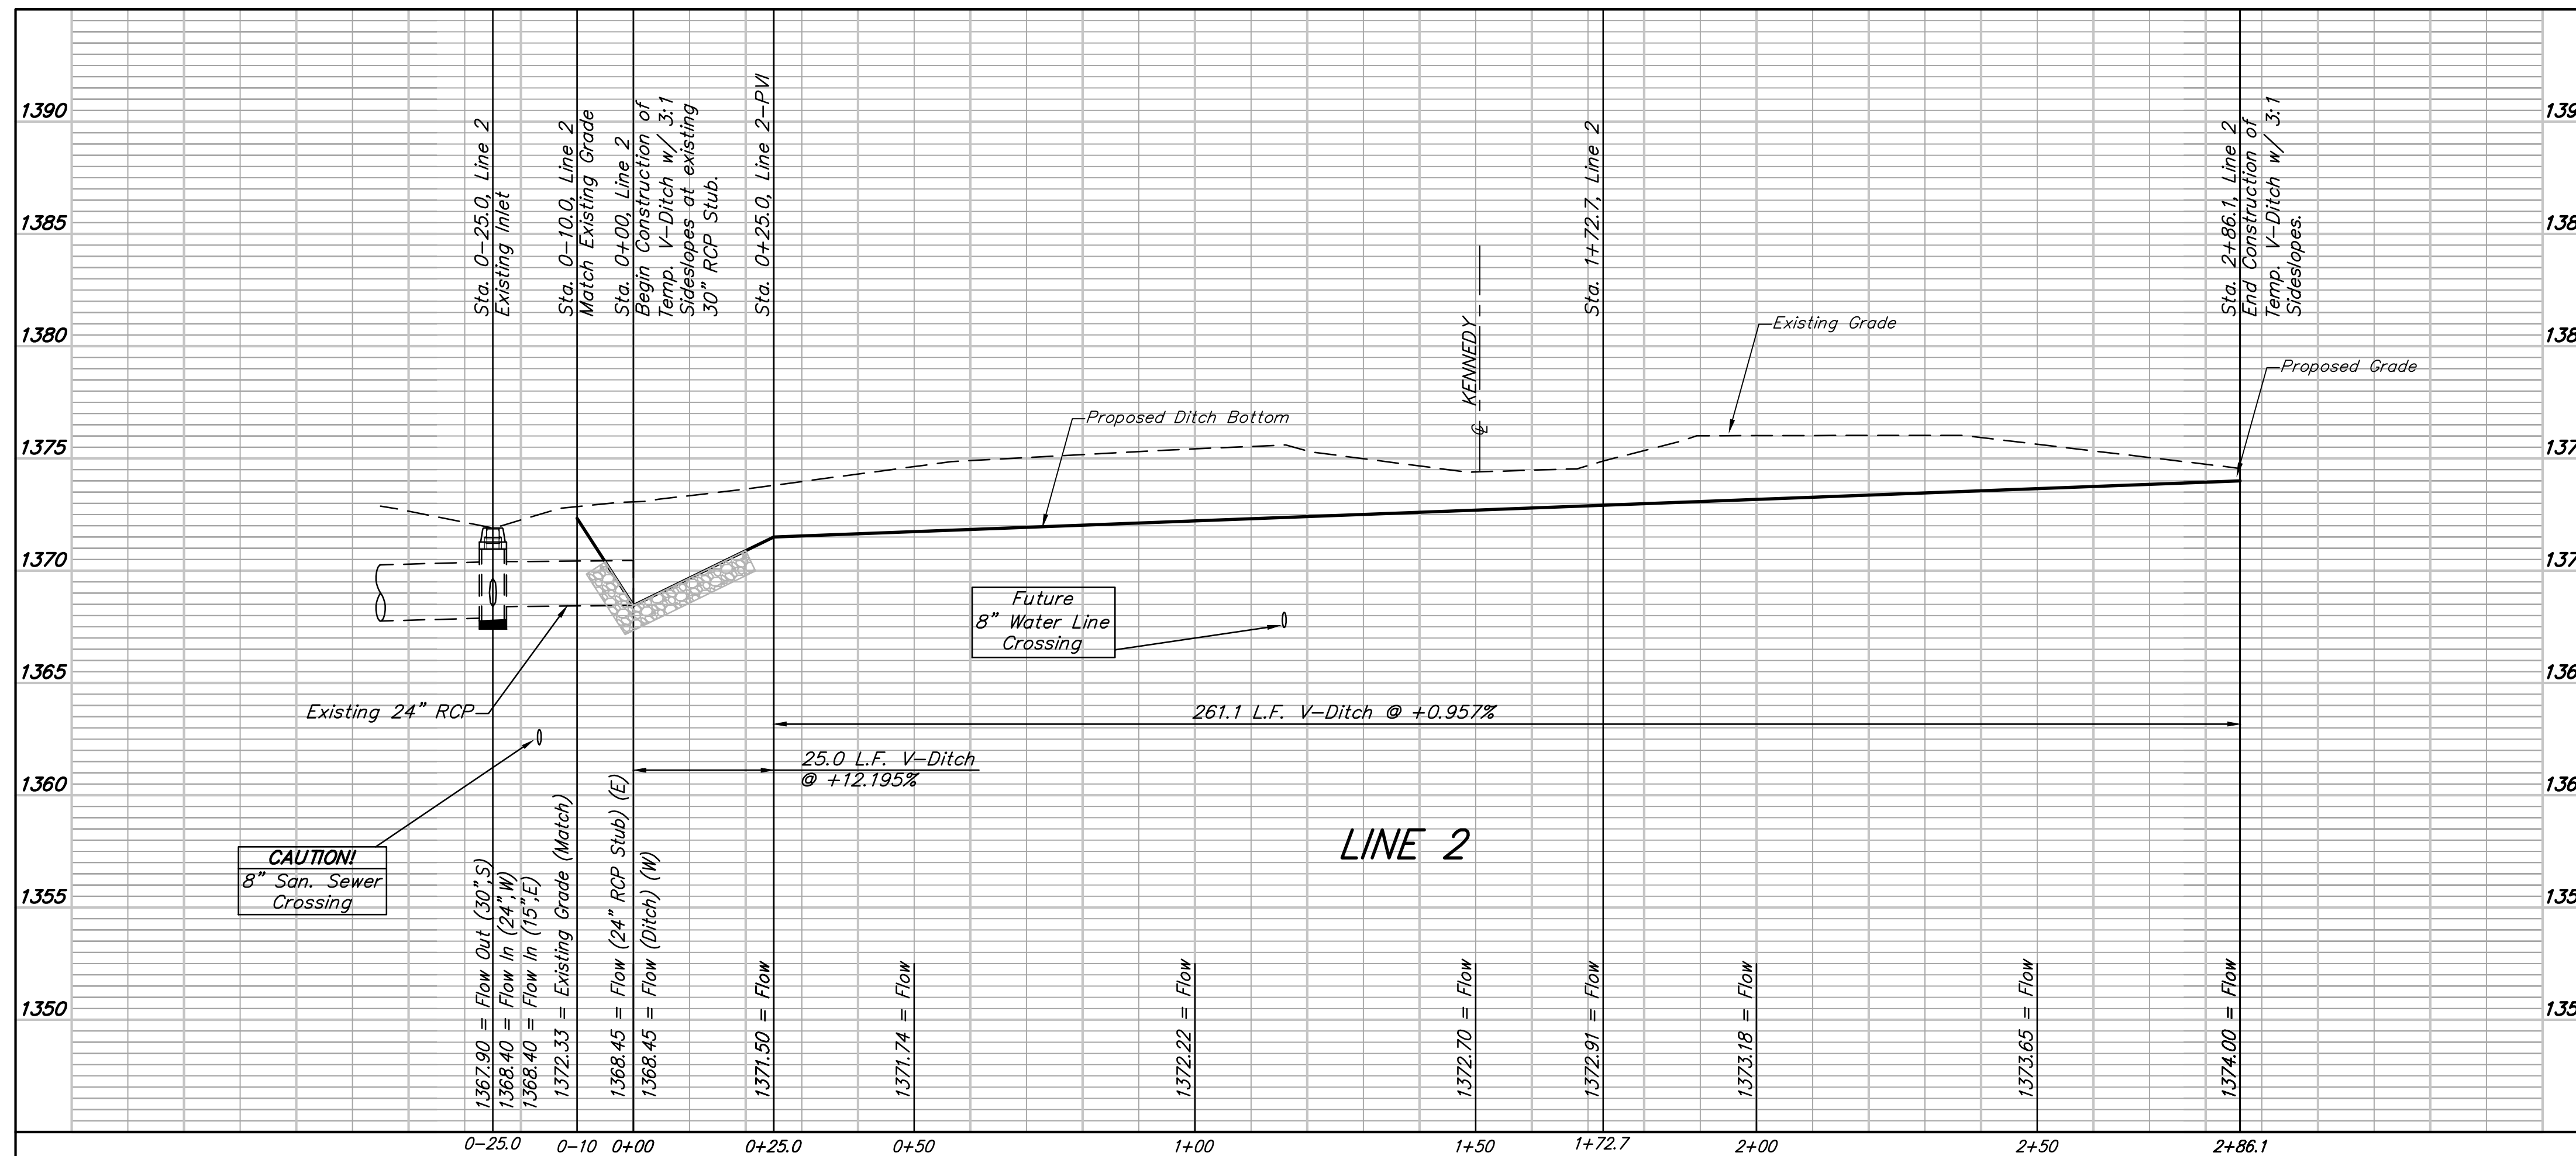

CAUTION!
 8" San. Sewer Crossing

		THE WOODS ADDITION - PHASE 4 LINE 2 - Ditch Plan Storm Water Sewer Improvements	
<small>Baughman Company, P.A. 315 Ellis St. Wichita, KS 67211 P 316-262-2771 F 316-262-0149 ENGINEERING SURVEYING PLANNING LANDSCAPE ARCHITECTURE</small>			
PROJECT NUMBER 472	DESIGN AEG	DRAWN JAK	DATE 6/13
REVISIONS:	APPROVED	DATE	
SCALE 1" = 20'		SHEET 16 OF 33	
<small>E:\Projects\The Woods Addition\Phase 4\Sr. 13-05-E009\SWS Plans.dwg</small>			