


TYPICAL SECTION
Sta. 452+48.49 to Sta. 454+85.13

*Dimensions and Slopes for standard ditches and fills. See plan and cross-sections for variations.
Note: Intersection of all slope lines shall be softened and rounded for pleasing appearance.

- ⑥ Varies from 12'-0" at Sta. 454+83.81 to 0'-0" at Sta. 456+34.61.
- ⑦ Varies from 24'-0" at Sta. 454+85.13 to 16'-0" at Sta. 456+34.30. Varies from 16'-0" at Sta. 459+59.32 to 17'-4 1/2" at Sta. 459+83.37.
- ⑧ Varies from 12'-0" at Sta. 455+00 to 21'-0" at Sta. 456+50.
- † Backfill behind Curb. Quantities for for this work are included in the Earthwork Summary Table.

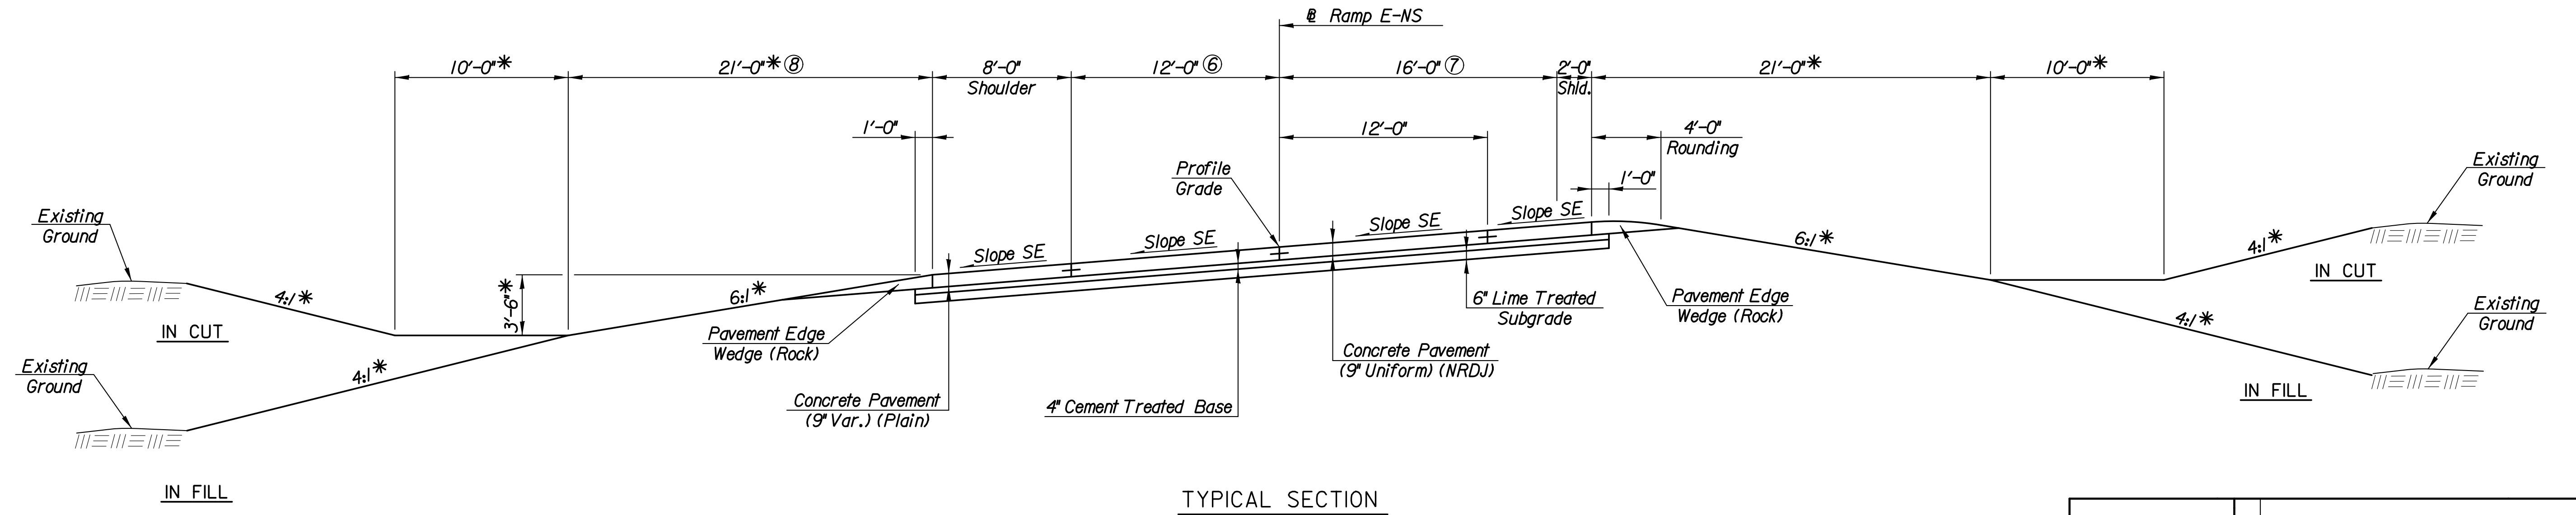

TYPICAL SECTION
Sta. 454+85.13 to Sta. 459+83.37

Plotted By: cp
Date: 12/30/2013 11:33:49 AM
FILE: I:\2009\0952\Typicals\09521-TypicalE-NS.dgn

No.	Revision	By	Date
K-96 AND GREENWICH ROAD			
TYPICAL SECTIONS			
RAMP E-NS			
GARY JANZEN, P.E.-CITY ENGINEER CITY OF WICHITA PROJECT NO. 472-85066			
PEC PROFESSIONAL ENGINEERING CONSULTANTS, P.A. 303 SOUTH TOPEKA WICHITA, KS 67202 316-262-2691 www.pec1.com			
Designed by	JPS	Job No.	09521
Drawn by	SVB	Date	Jan., 2014
			Sht. 5 of 388