



Plotted By: cp Date: 12/30/2013 11:33:53 AM  
 FILE: I:\2009\0952\NML PrtFiles\09521-prm1-472.dgn

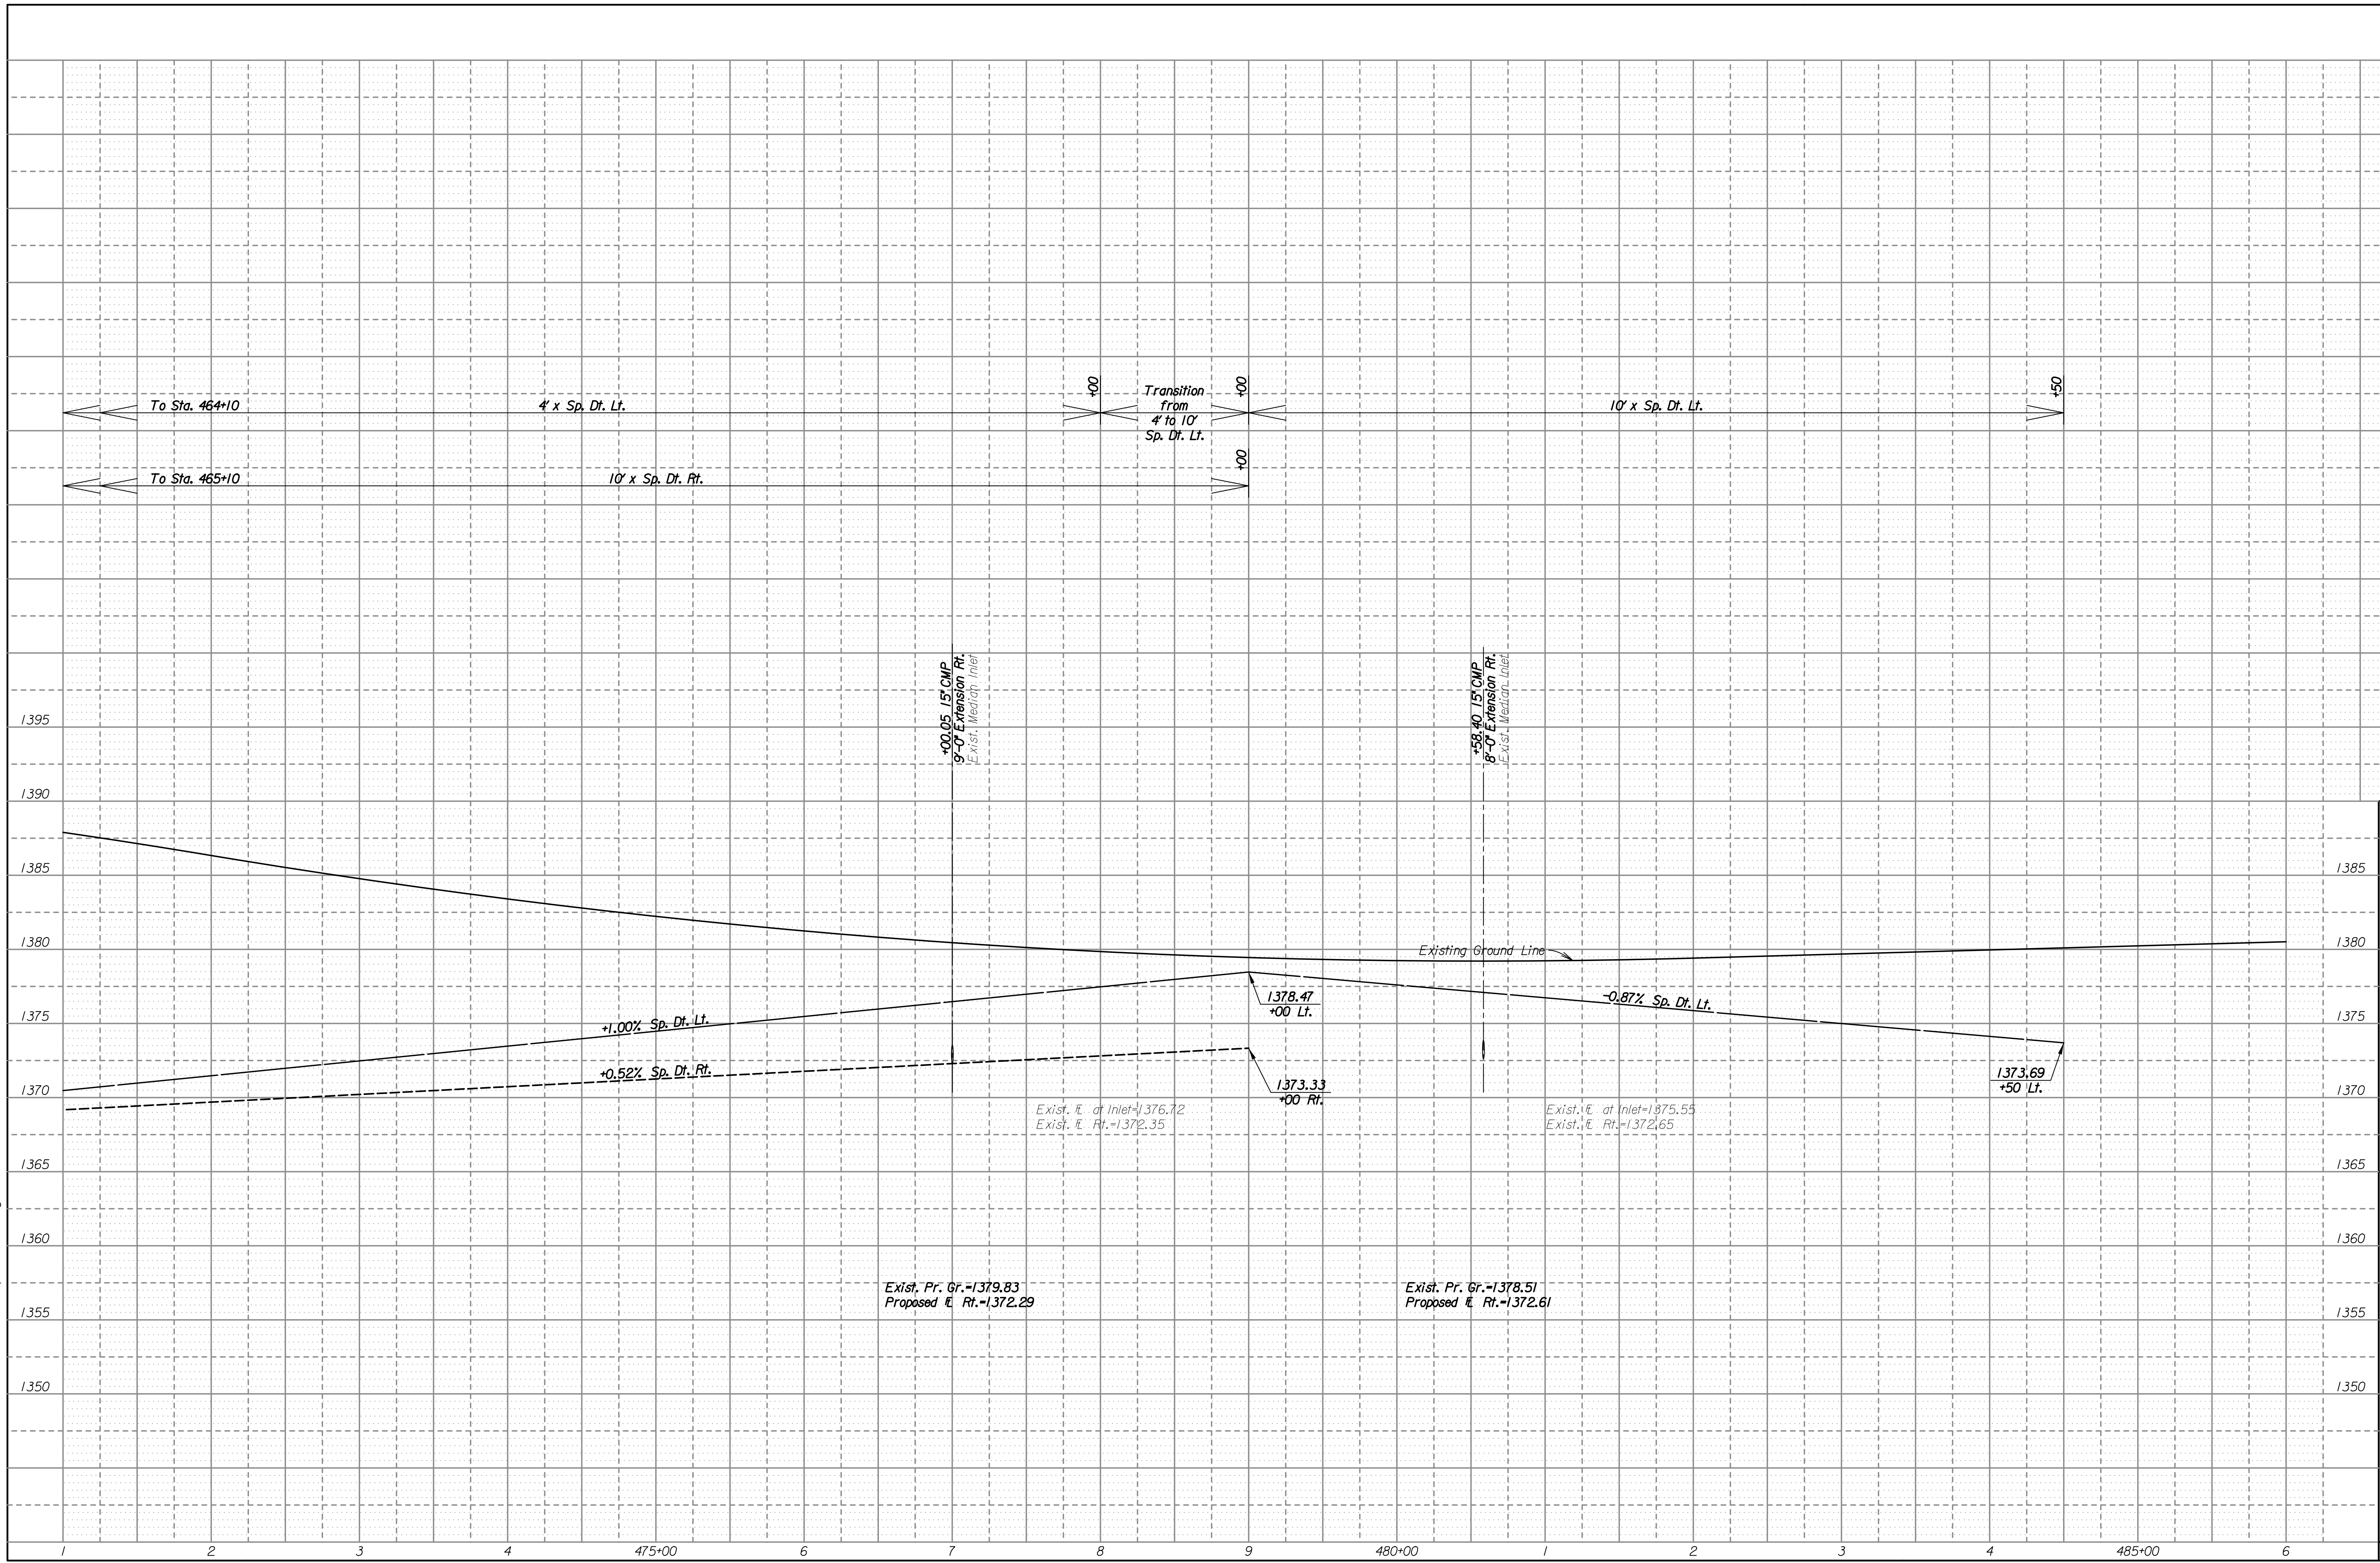


**PEC**  
 PROFESSIONAL ENGINEERING CONSULTANTS, P.A.  
 303 SOUTH DOPEKA WICHITA, KS 67202  
 316-262-2891 www.pec1.com

Designed by JPS  
 Drawn by GDR

Job No. 09521  
 Date Jan., 2014

K-96 AND GREENWICH ROAD  
**K-96 MAINLINE PROFILE**  
**STA. 471+00 TO STA. 486+00**

C.O.W. PROJ. NO. 472-85066