



Plotted By: cp Date: 12/30/2013 11:33:59 AM
 FILE: I:\2009\0952\Ramp Profiles\0952-prr-ramp-NS-W.dgn

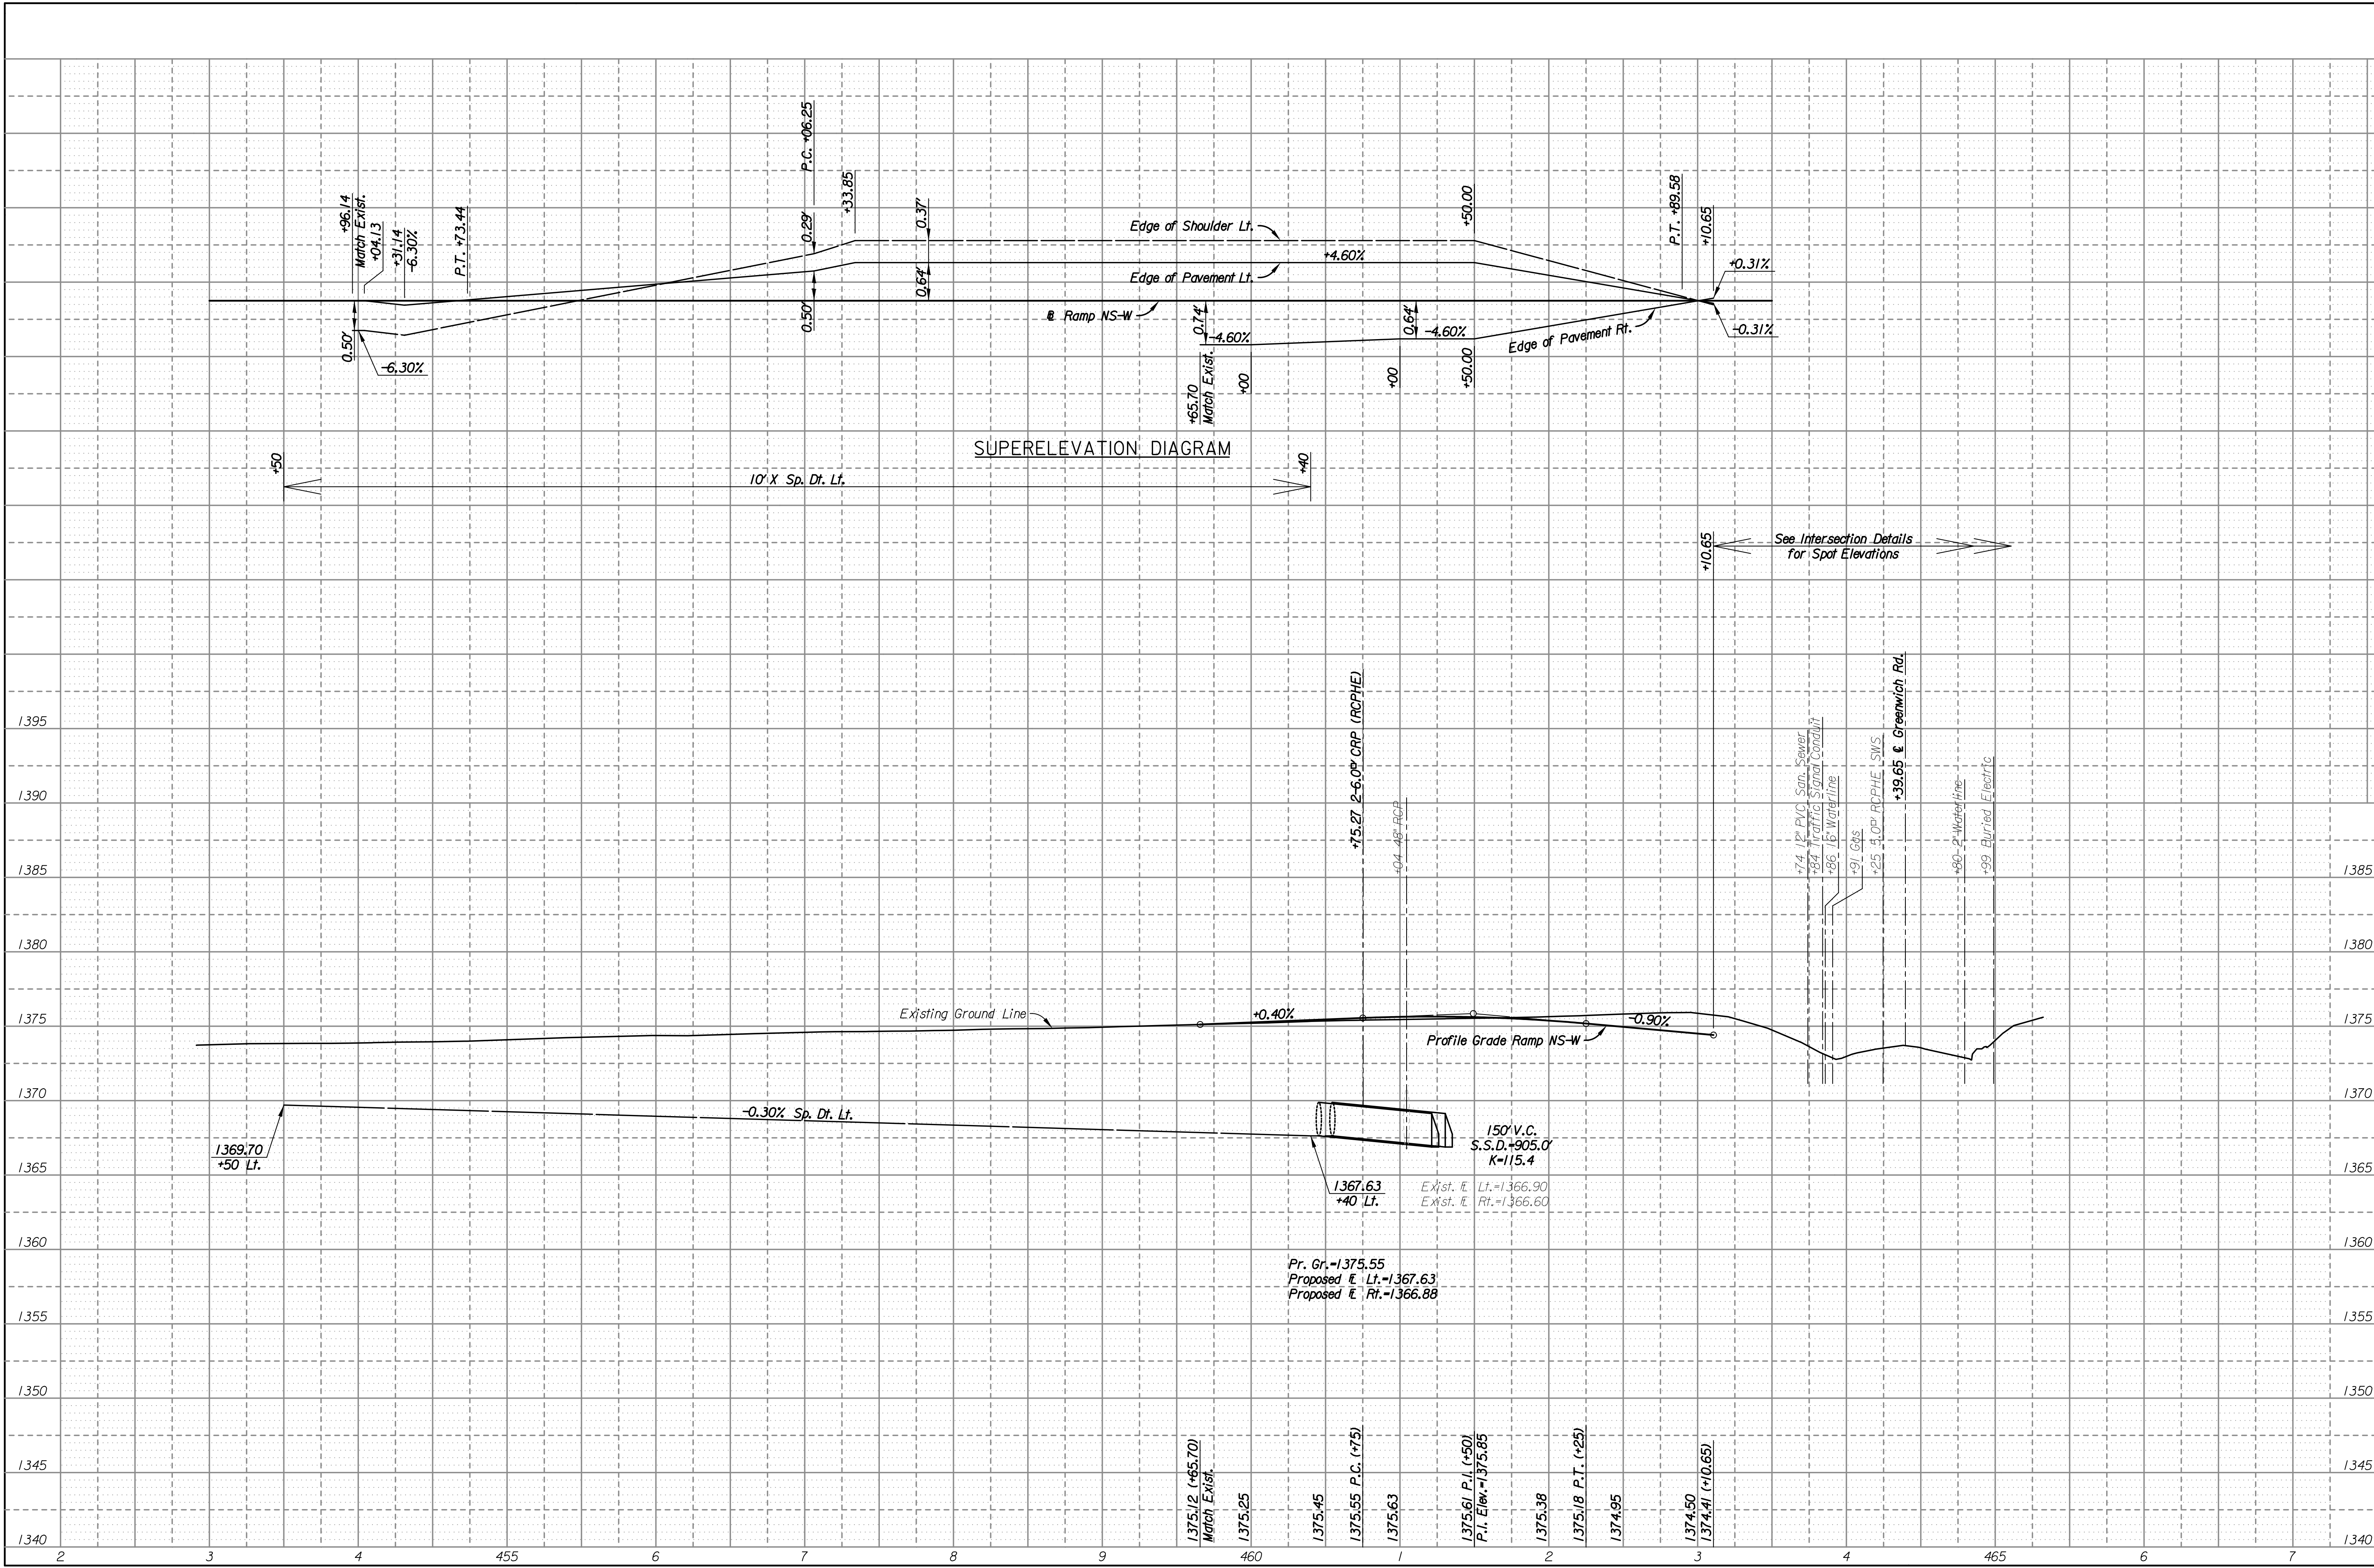


PEC
 PROFESSIONAL ENGINEERING CONSULTANTS, P.A.
 303 SOUTH DOPEKA WICHITA, KS 67202
 316-262-2891 www.pec1.com

Designed by: JPS
 Drawn by: SYB
 Job No. 09521
 Date: Jan., 2014

K-96 AND GREENWICH ROAD
RAMP NS-W PROFILE
 STA. 459+65.70 TO STA. 463+10.65
 C.O.W. PROJ. NO. 472-85066