
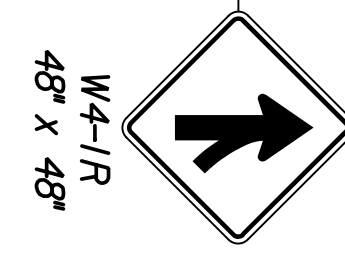
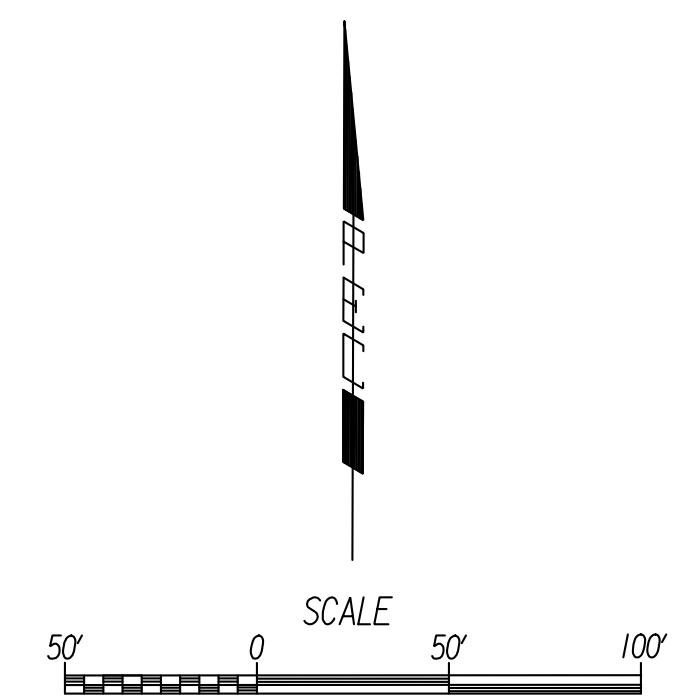


Plotted By: cp Date: 12/31/2013 10:09:41 AM
 FILE: I:\2009\0952\Signing\0952I-Signing_456.dgn

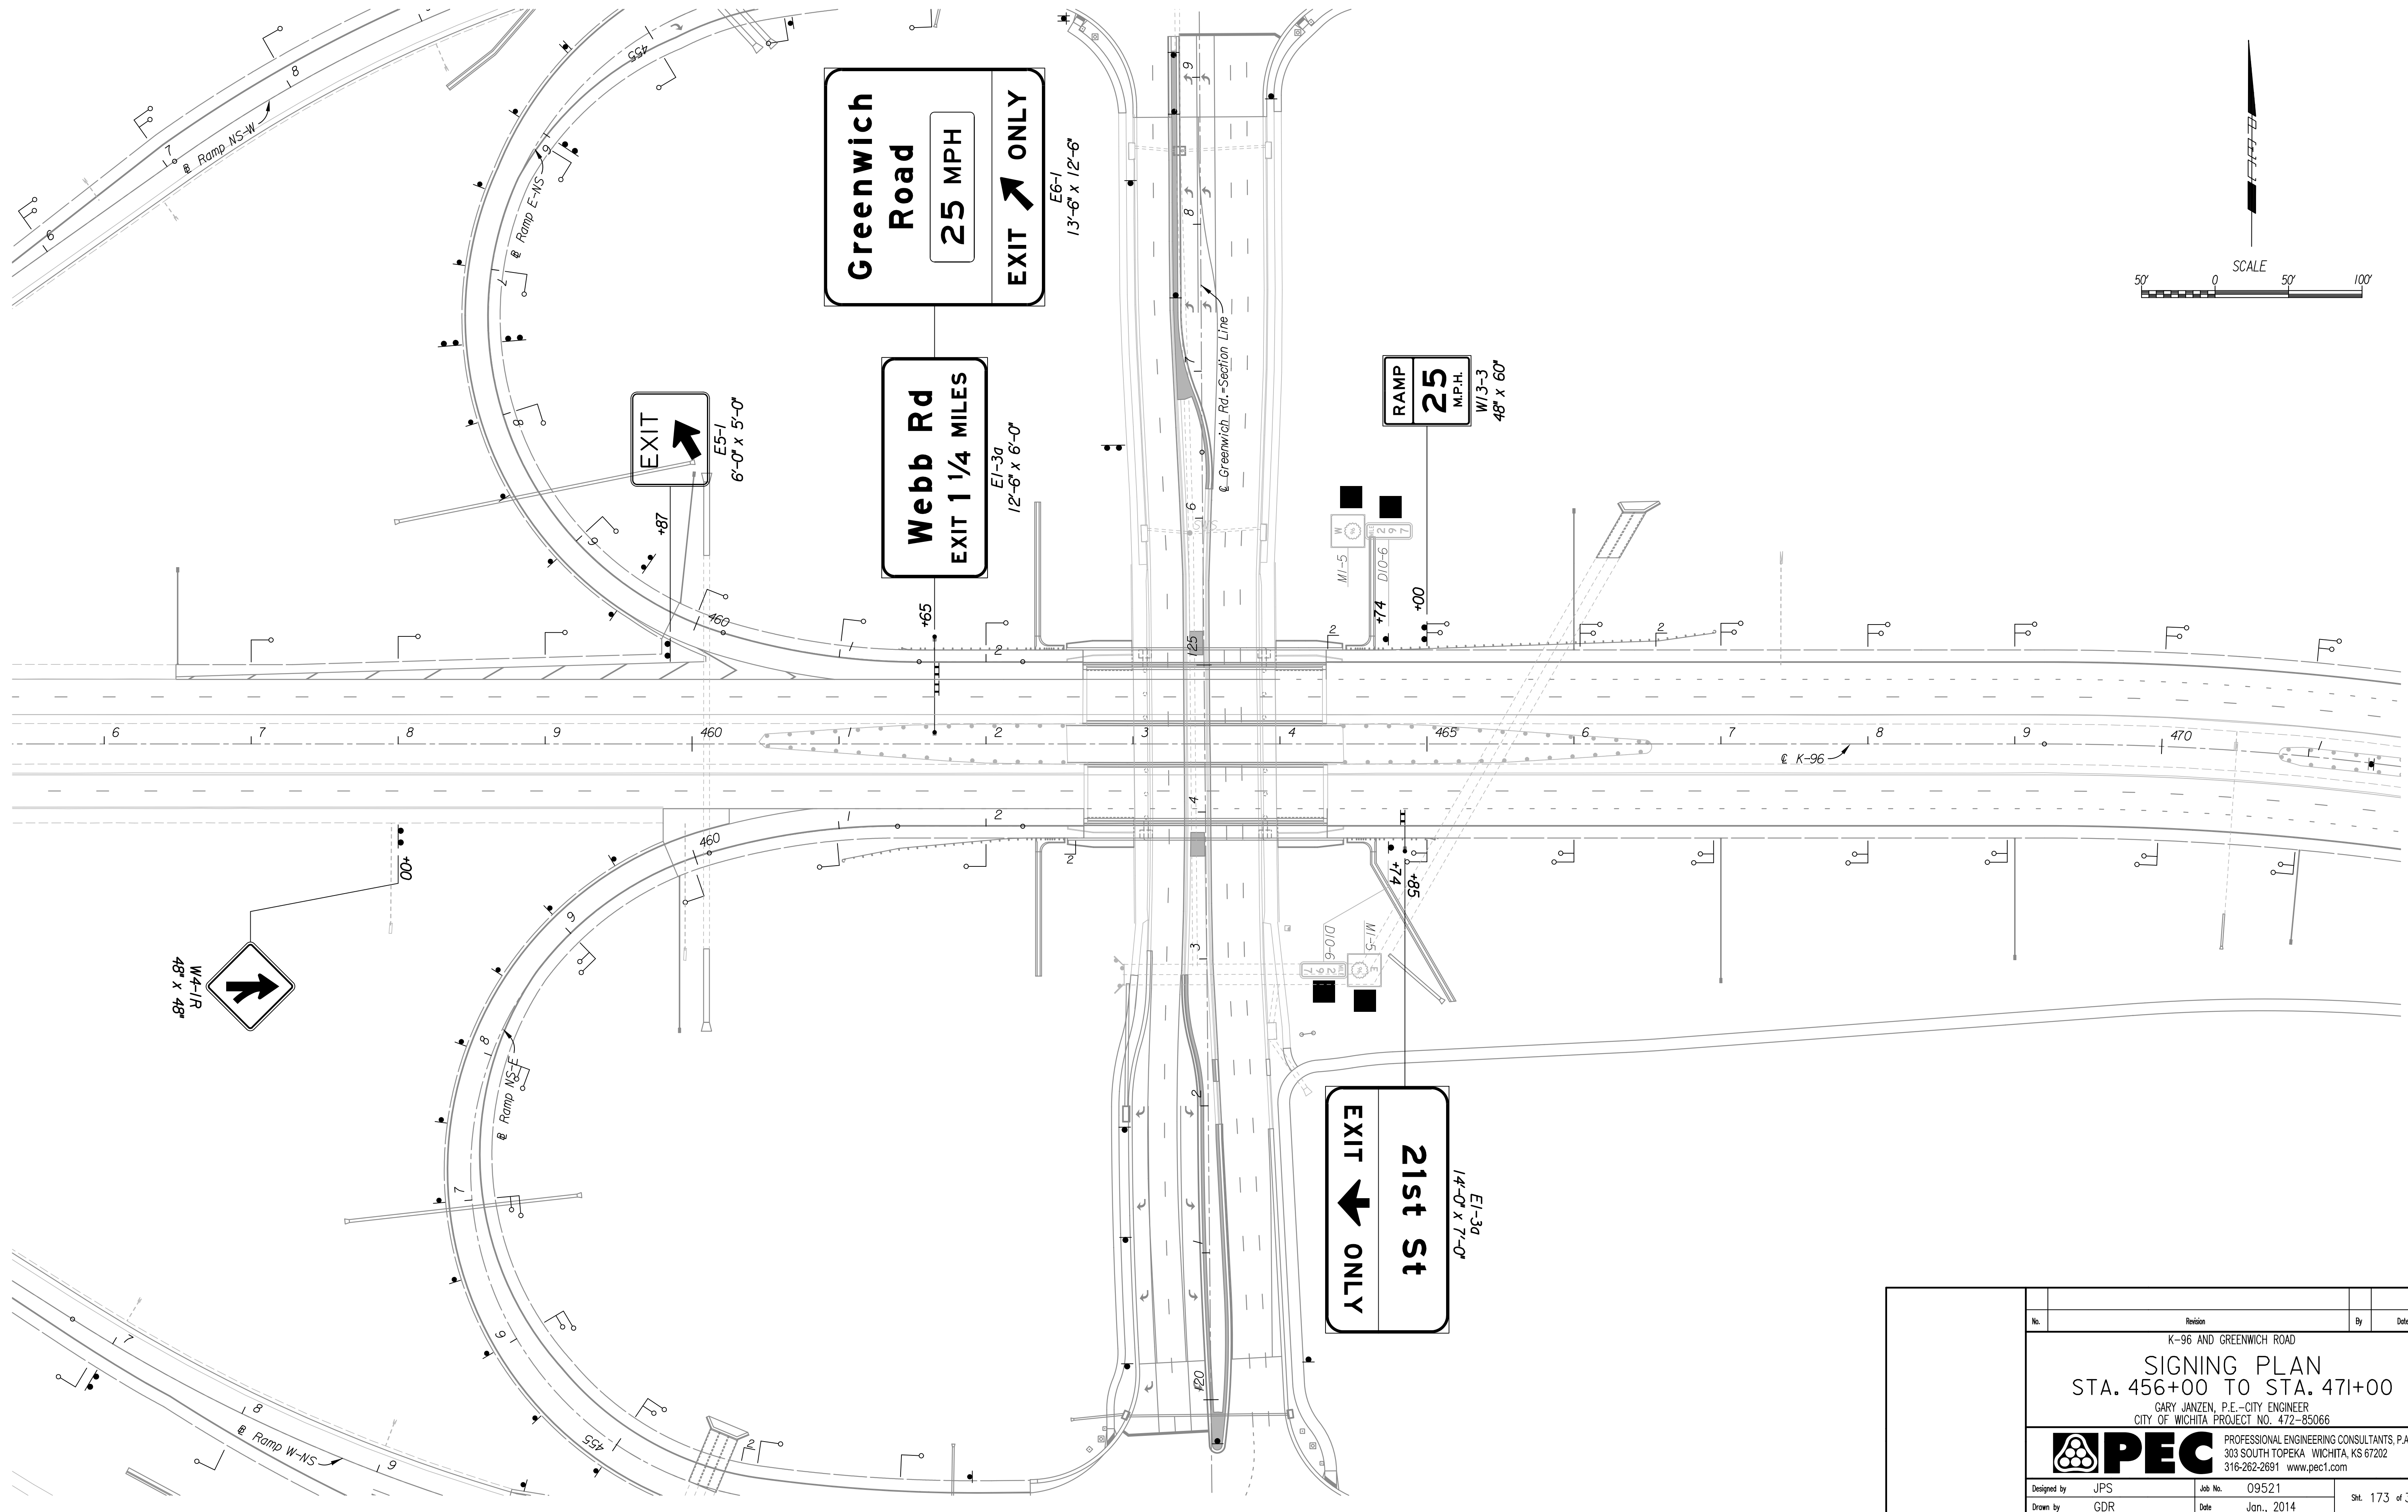

No.	Revision	By	Date
K-96 AND GREENWICH ROAD			
SIGNING PLAN			
STA. 456+00 TO STA. 471+00			
GARY JANZEN, P.E.-CITY ENGINEER			
CITY OF WICHITA PROJECT NO. 472-85066			
PEC		PROFESSIONAL ENGINEERING CONSULTANTS, P.A.	
303 SOUTH TOPEKA WICHITA, KS 67202		316-262-2691 www.pec1.com	
Designed by	JPS	Job No.	09521
Drawn by	GDR	Date	Jan., 2014
			Sht. 173 of 388