


PROJECT NO.	YEAR	SHEET NO.	TOTAL SHEETS
472-85066	2014	296	388

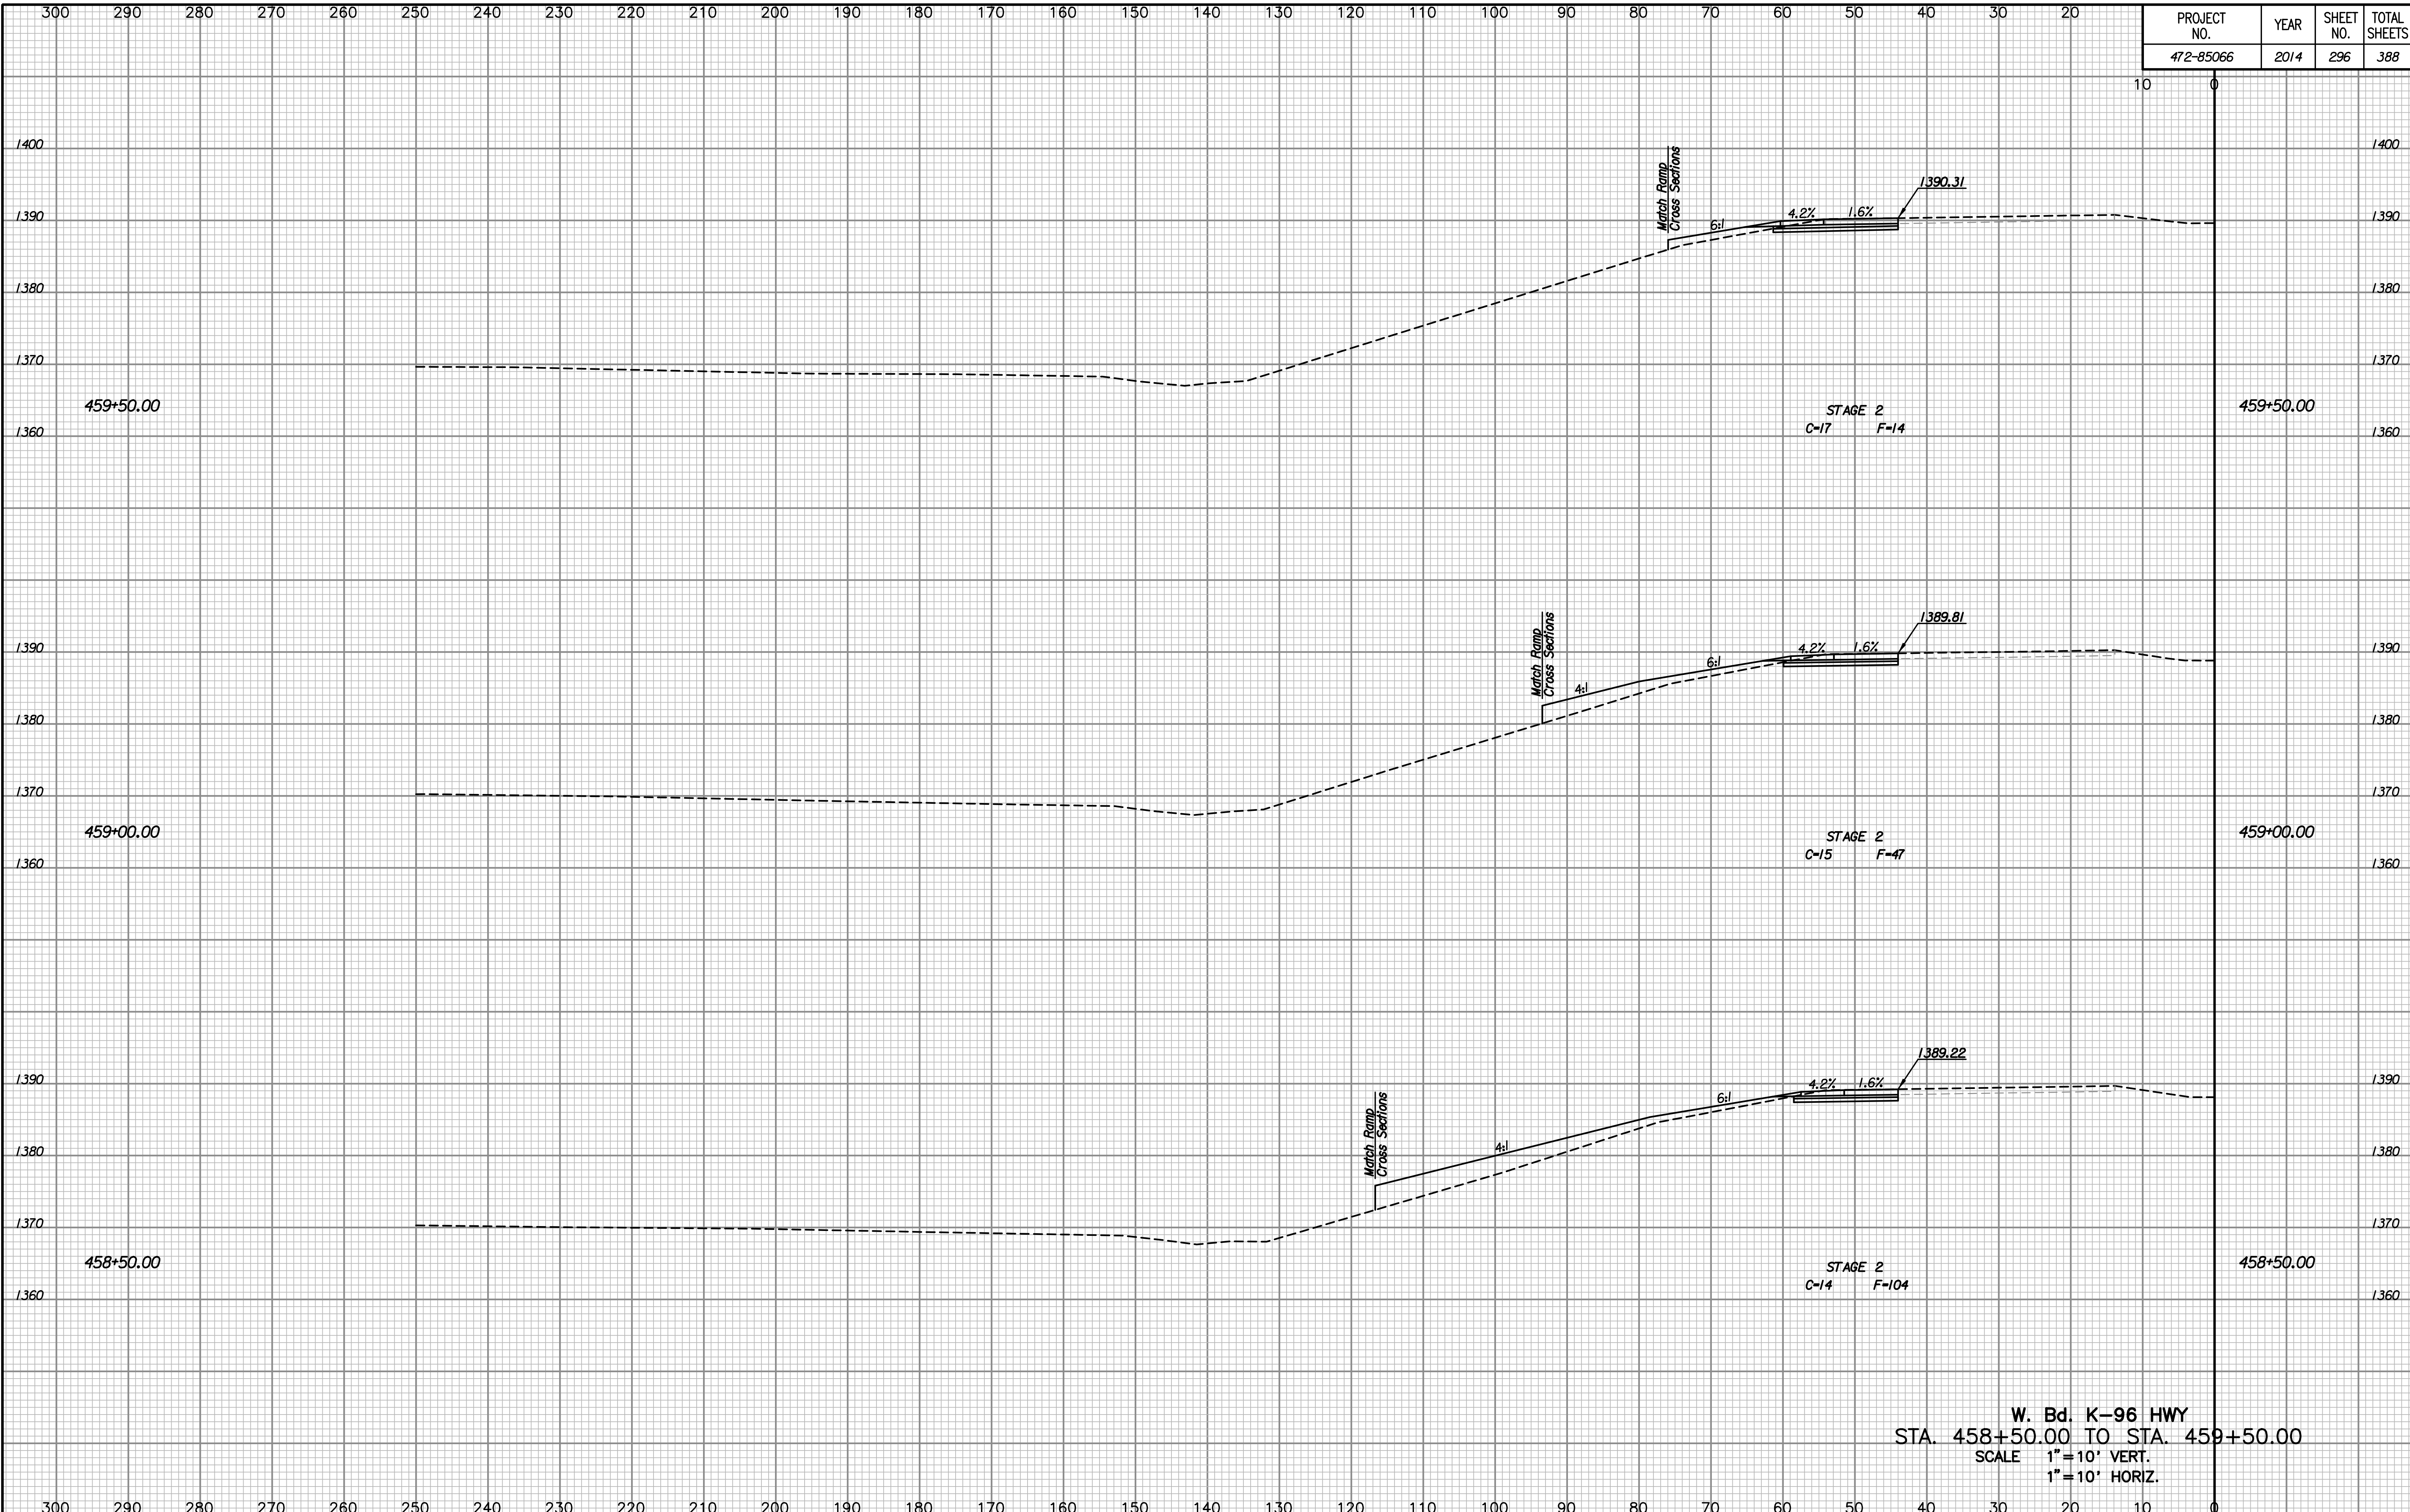

NOTE BOOK NO.	TEMPLATE AREAS CHECKED

Drawn By :  
Plotted By :

W. Bd. K-96 HWY  
 STA. 458+50.00 TO STA. 459+50.00  
 SCALE 1"=10' VERT.  
 1"=10' HORIZ.