


|             |      |           |              |
|-------------|------|-----------|--------------|
| PROJECT NO. | YEAR | SHEET NO. | TOTAL SHEETS |
| 472-85066   | 2014 | 303       | 388          |

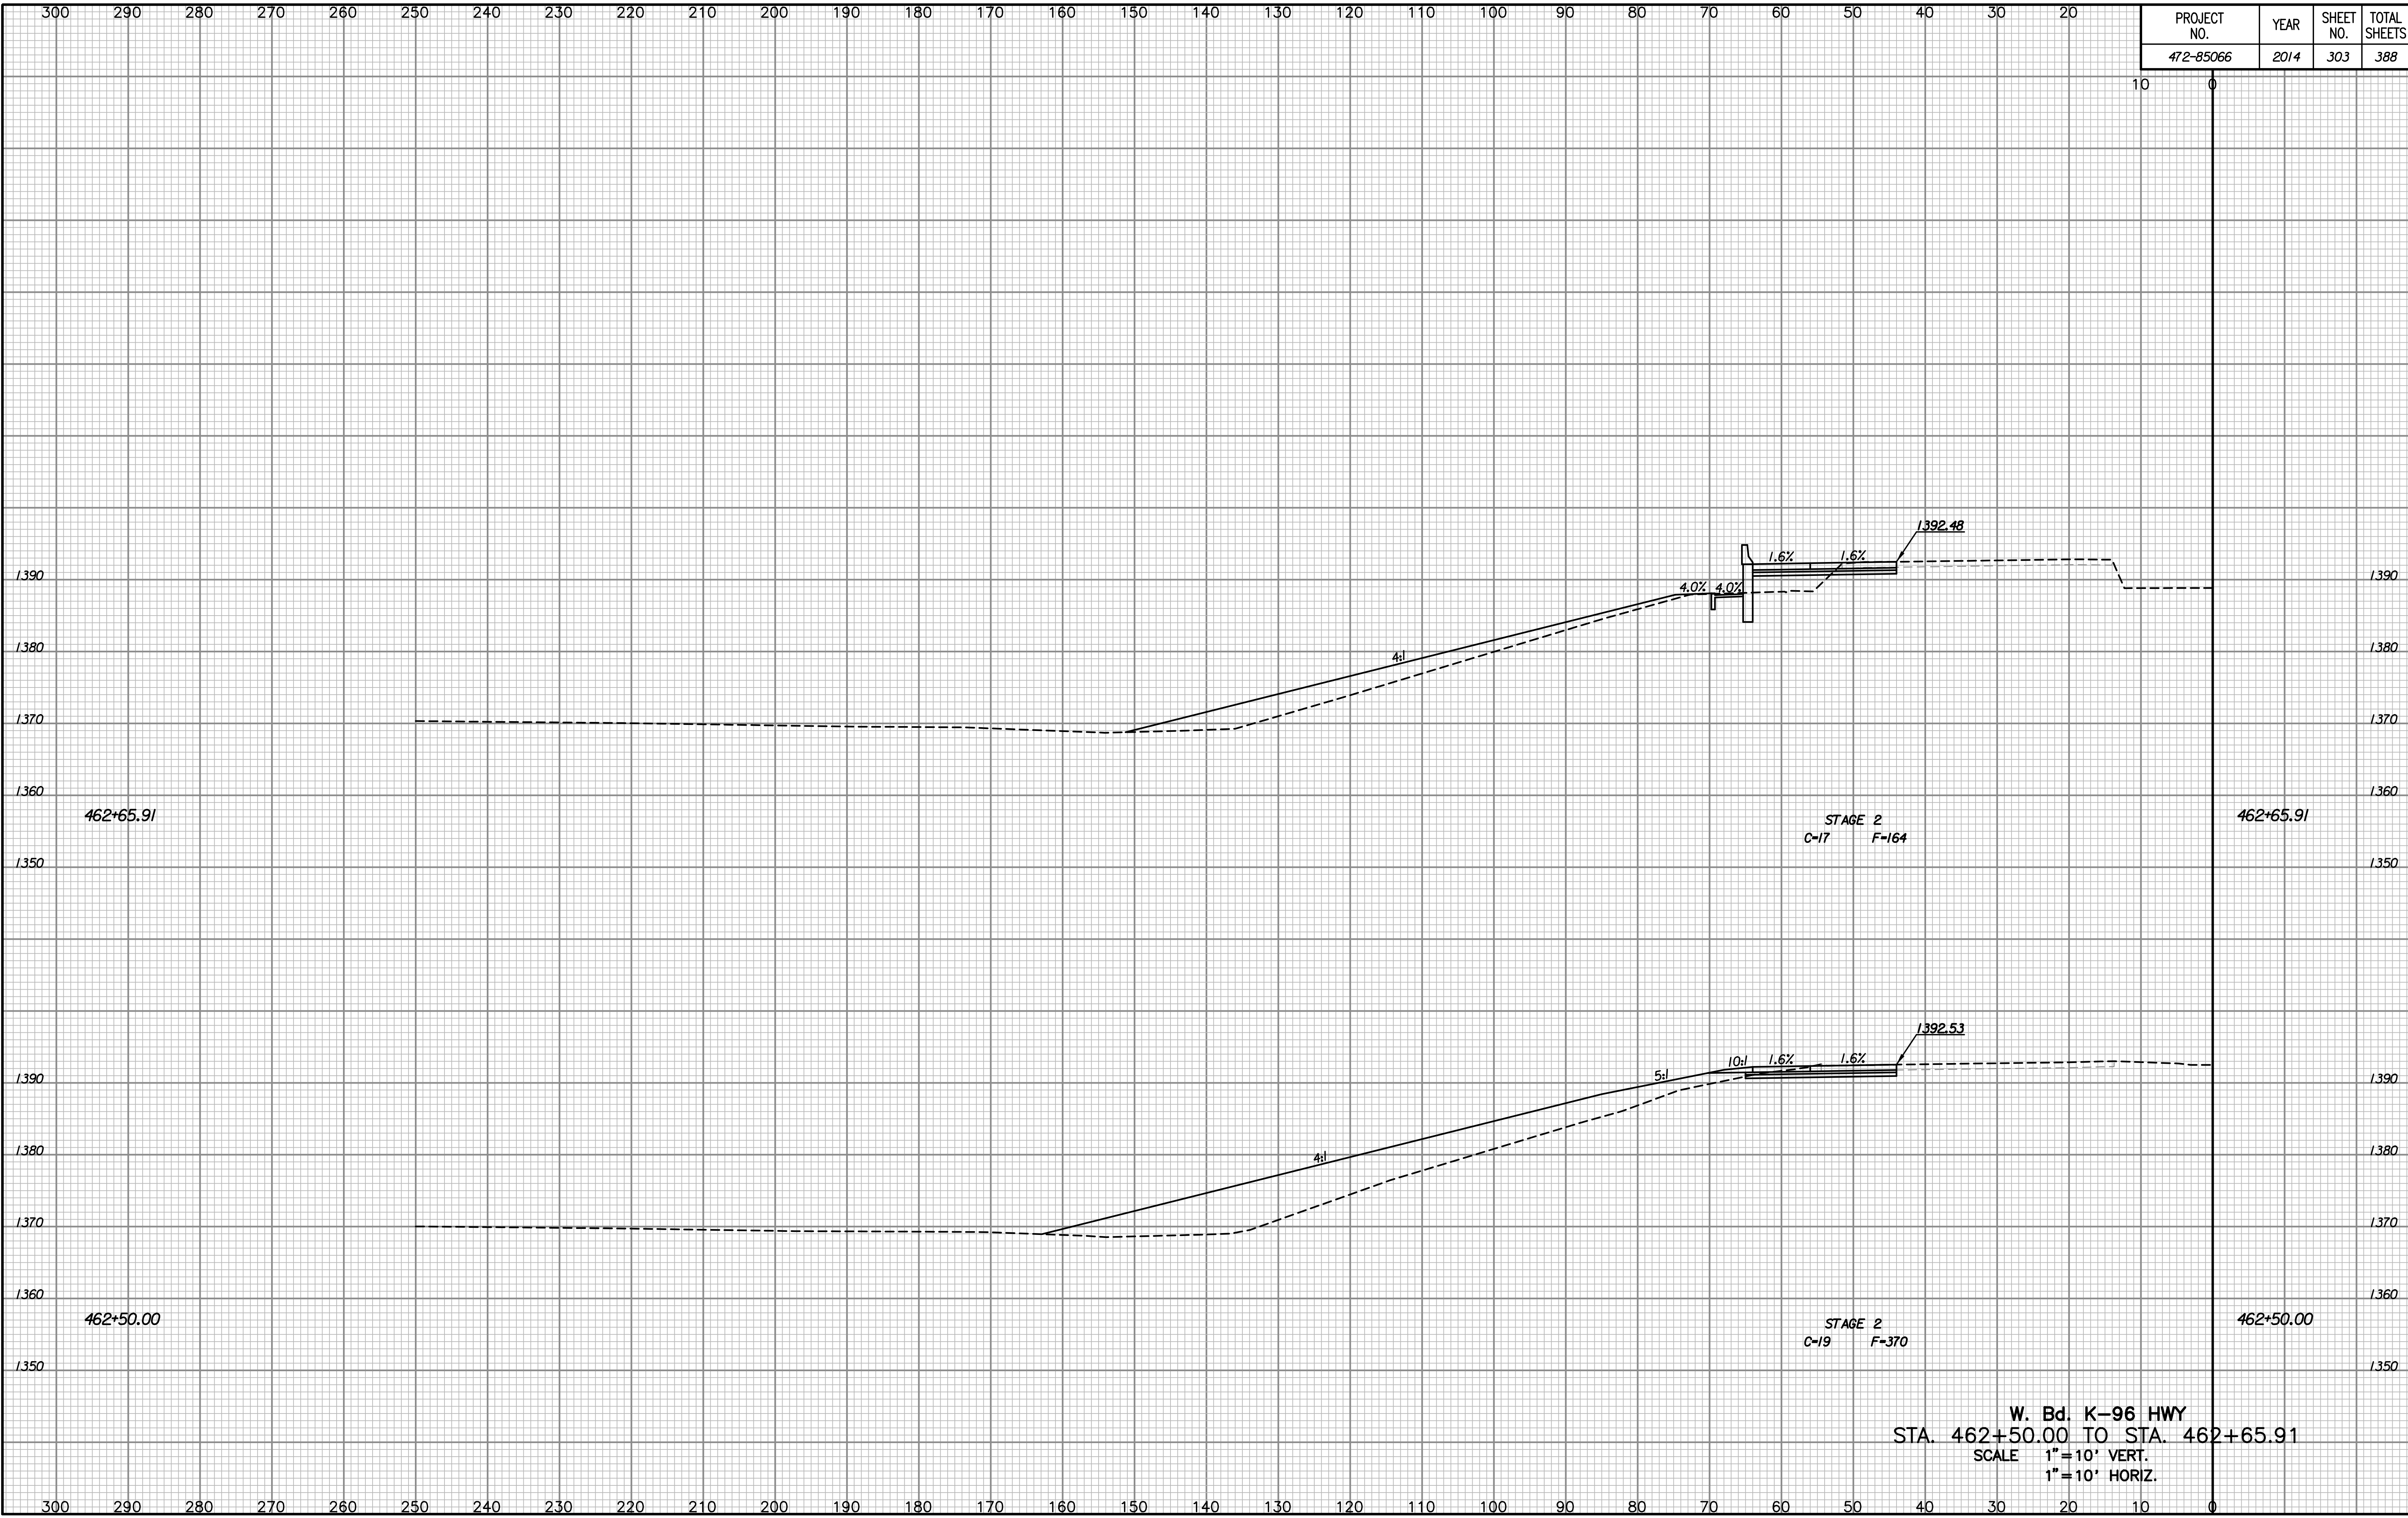

|           |     |
|-----------|-----|
| NOTE BOOK | NO. |
| TEMPLATE  |     |
| AREAS     |     |
| CHECKED   |     |

Drawn By :  
Plotted By :

W. Bd. K-96 HWY  
STA. 462+50.00 TO STA. 462+65.91  
SCALE 1"=10' VERT.  
1"=10' HORIZ.