


PROJECT NO.	YEAR	SHEET NO.	TOTAL SHEETS
472-85066	2014	308	388
		270	300

NOTE BOOK NO.	TEMPLATE AREAS CHECKED

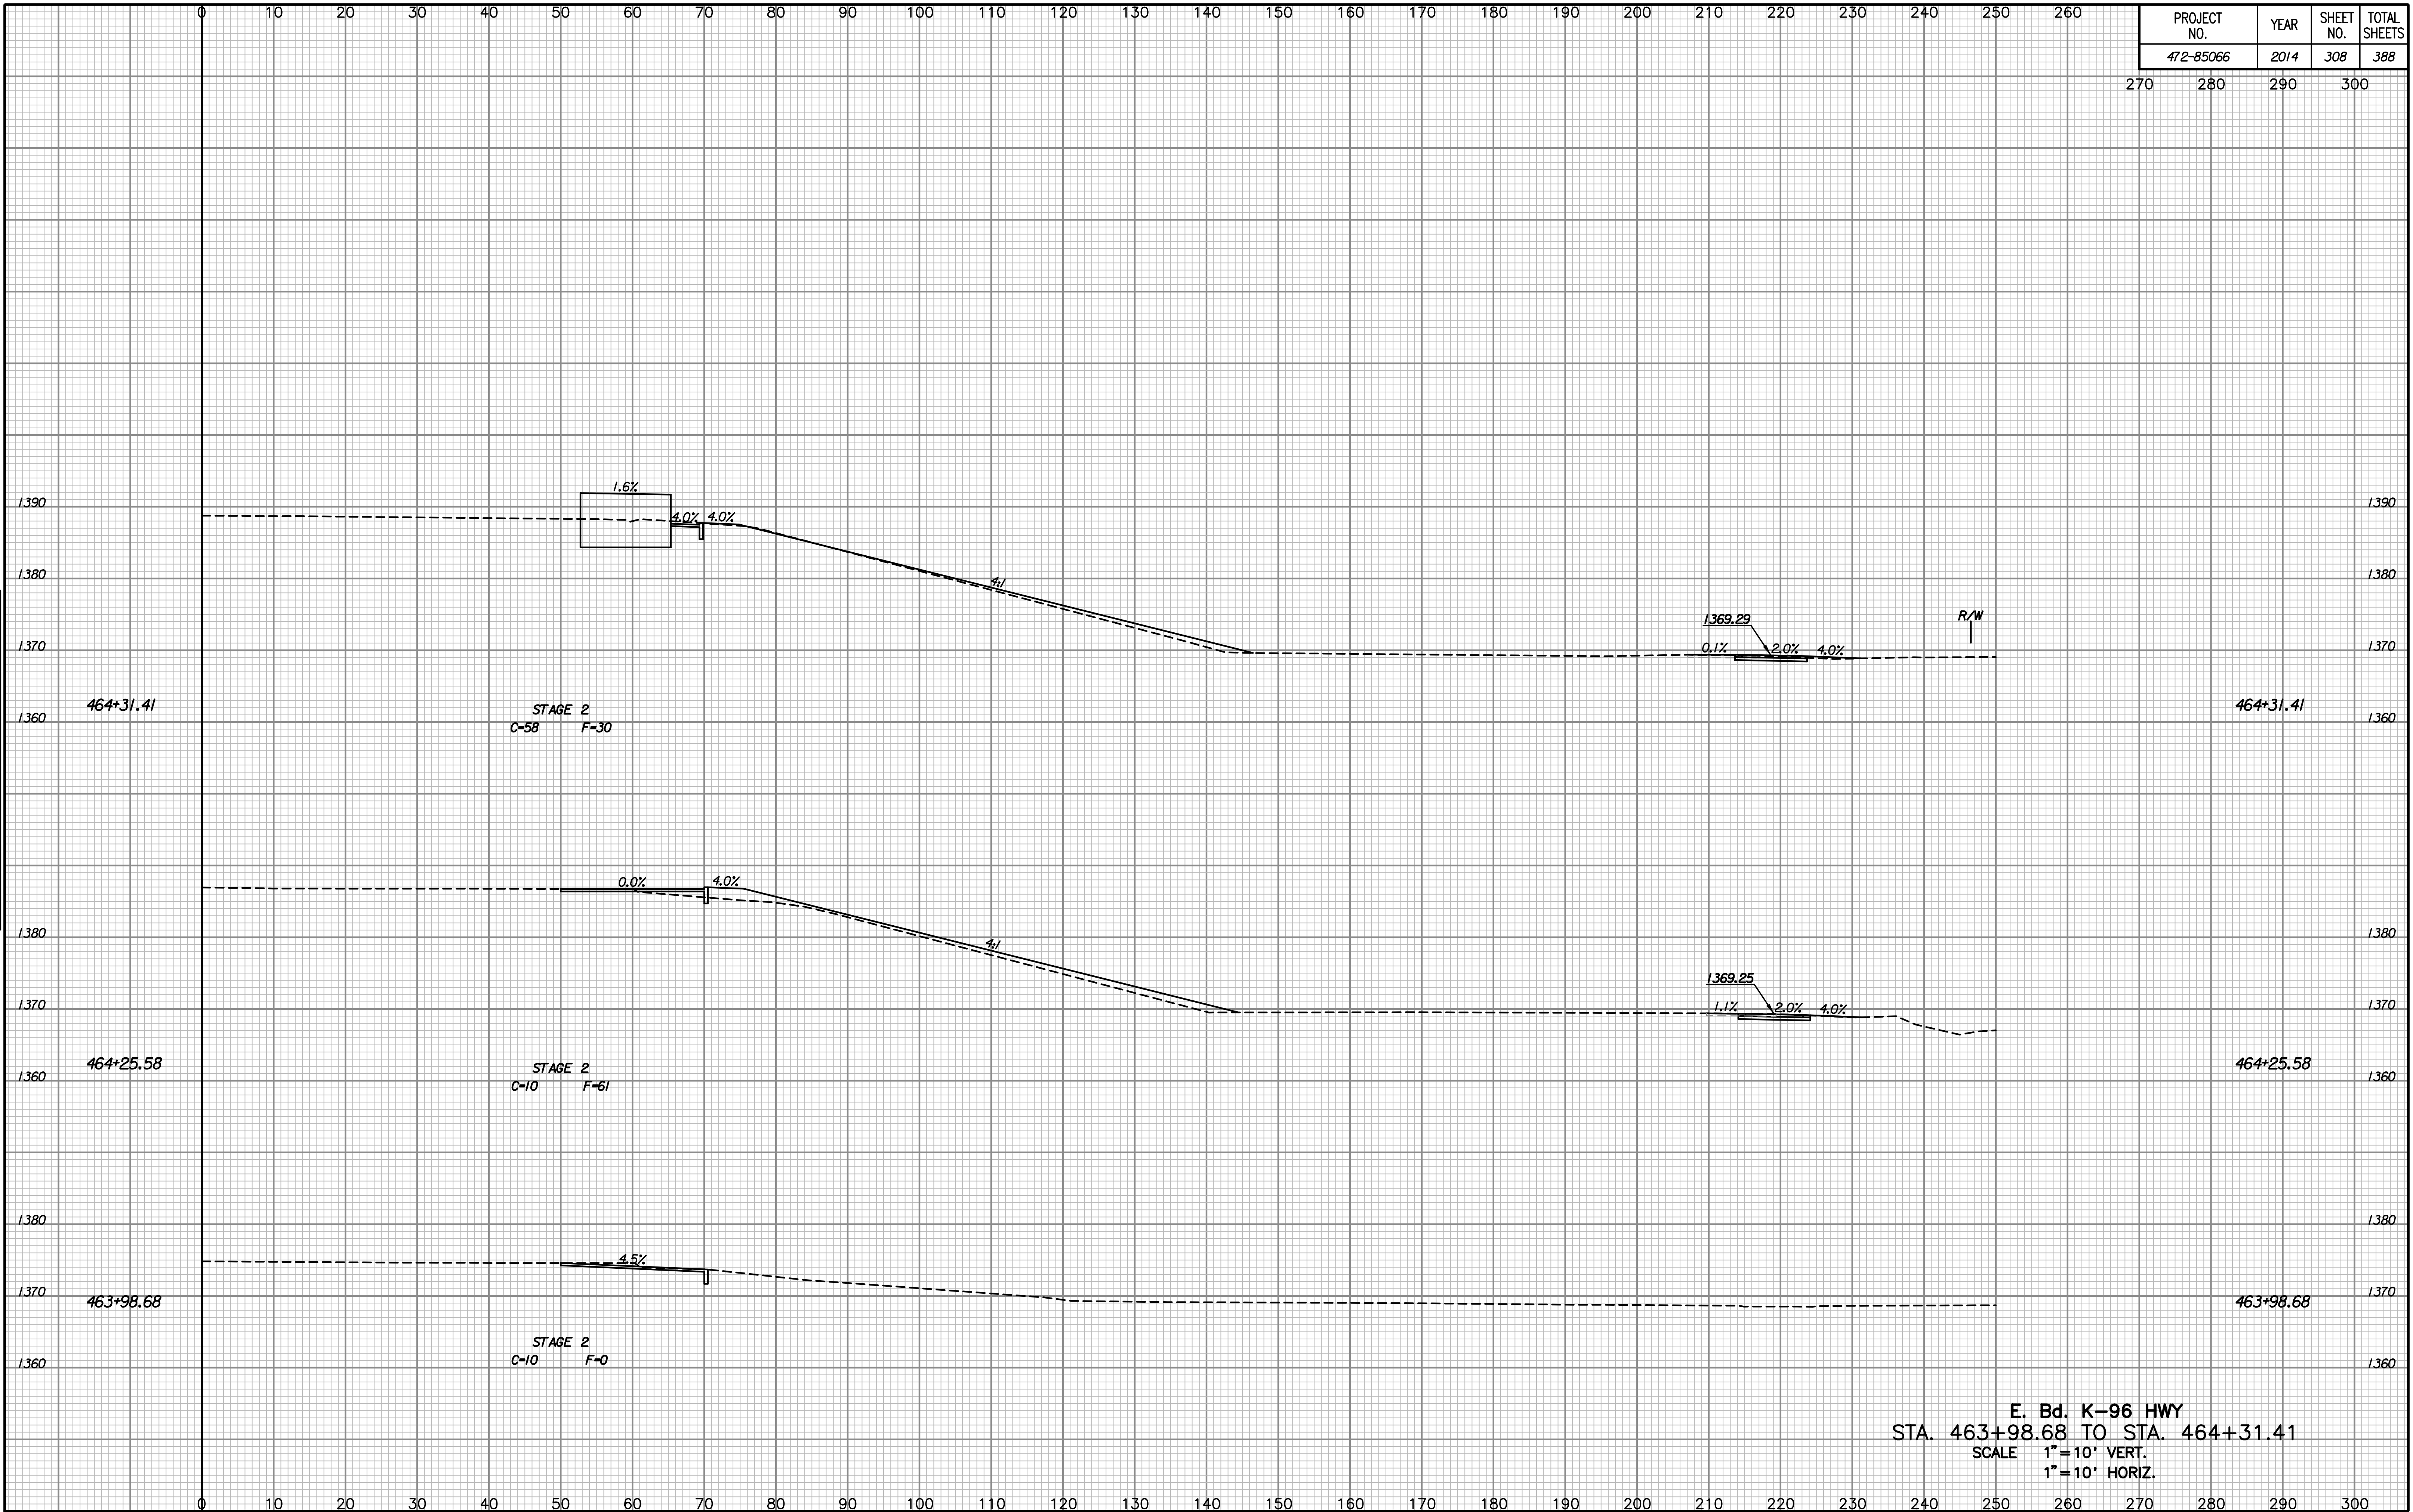

Drawn By :  
Plotted By :

E. Bd. K-96 HWY  
 STA. 463+98.68 TO STA. 464+31.41  
 SCALE 1"=10' VERT.  
 1"=10' HORIZ.