


PROJECT NO.	YEAR	SHEET NO.	TOTAL SHEETS
472-85066	2014	341	388

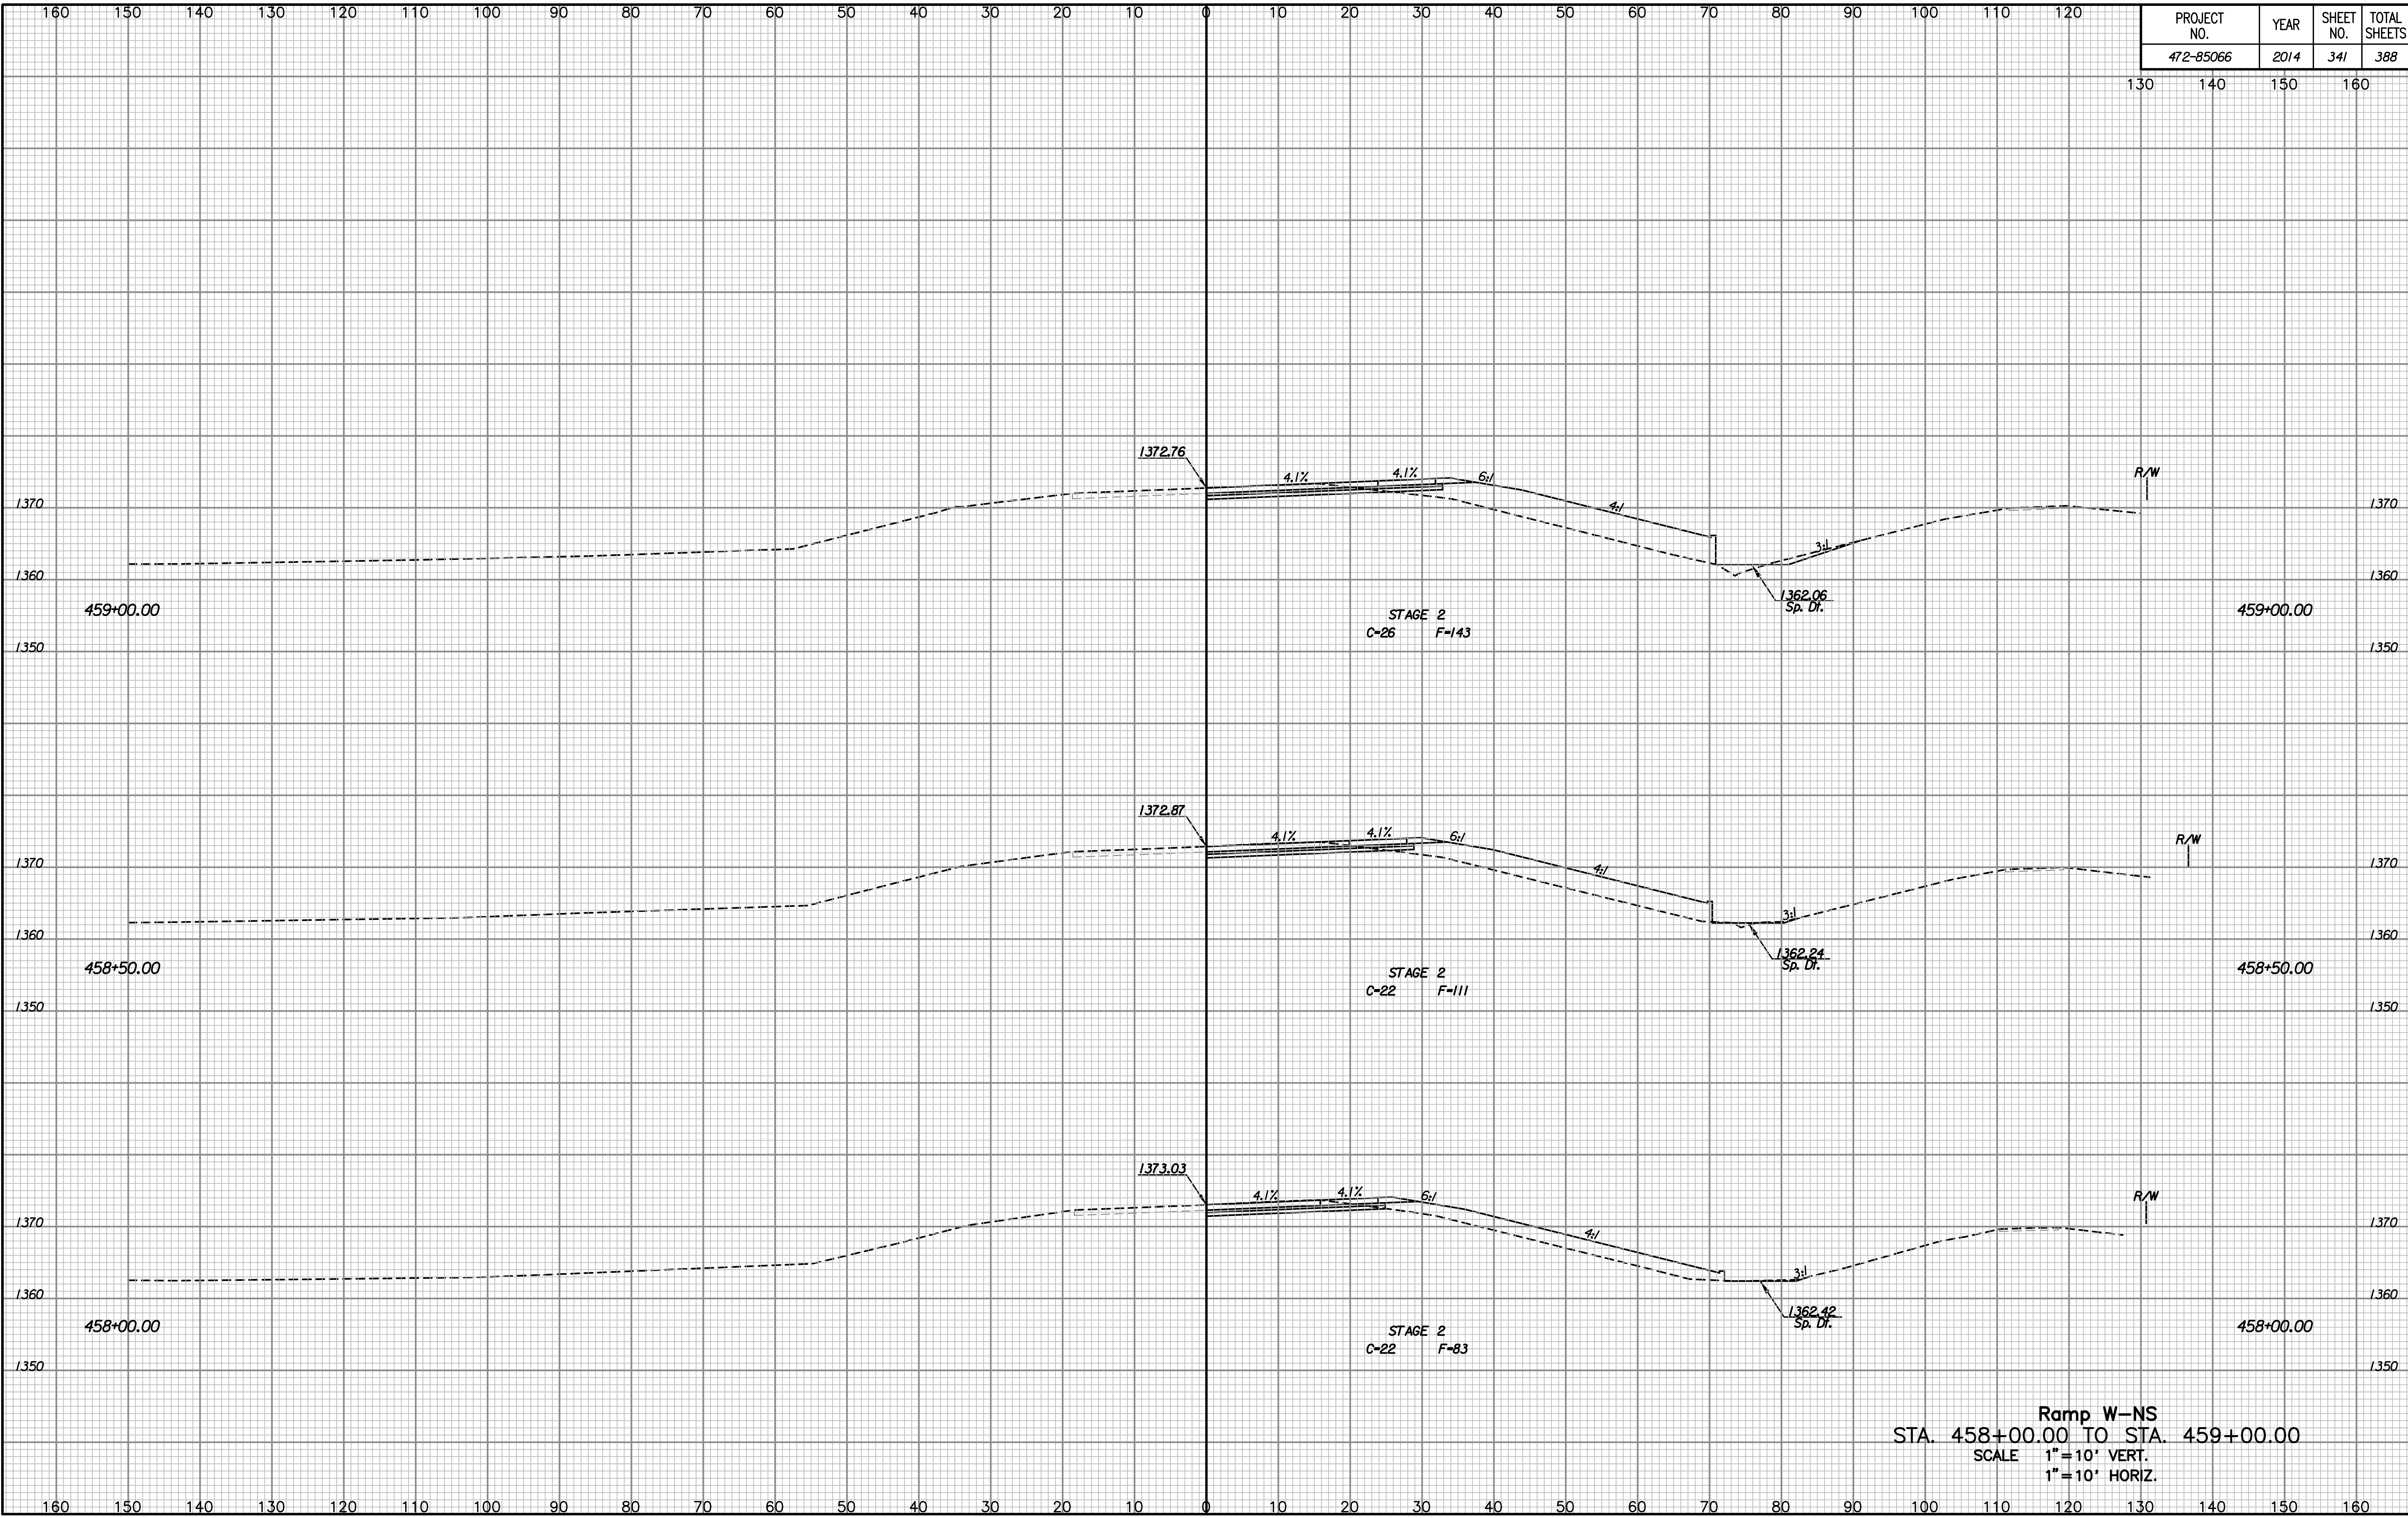

NOTE BOOK	NO.
TEMPLATE	NO.
AREAS	NO.
CHECKED	NO.

Drawn By :
Plotted By :

Ramp W-NS
 STA. 458+00.00 TO STA. 459+00.00
 SCALE 1" = 10' VERT.
 1" = 10' HORIZ.