


| PROJECT NO. | YEAR | SHEET NO. | TOTAL SHEETS |
|-------------|------|-----------|--------------|
| 472-85066   | 2014 | 360       | 388          |

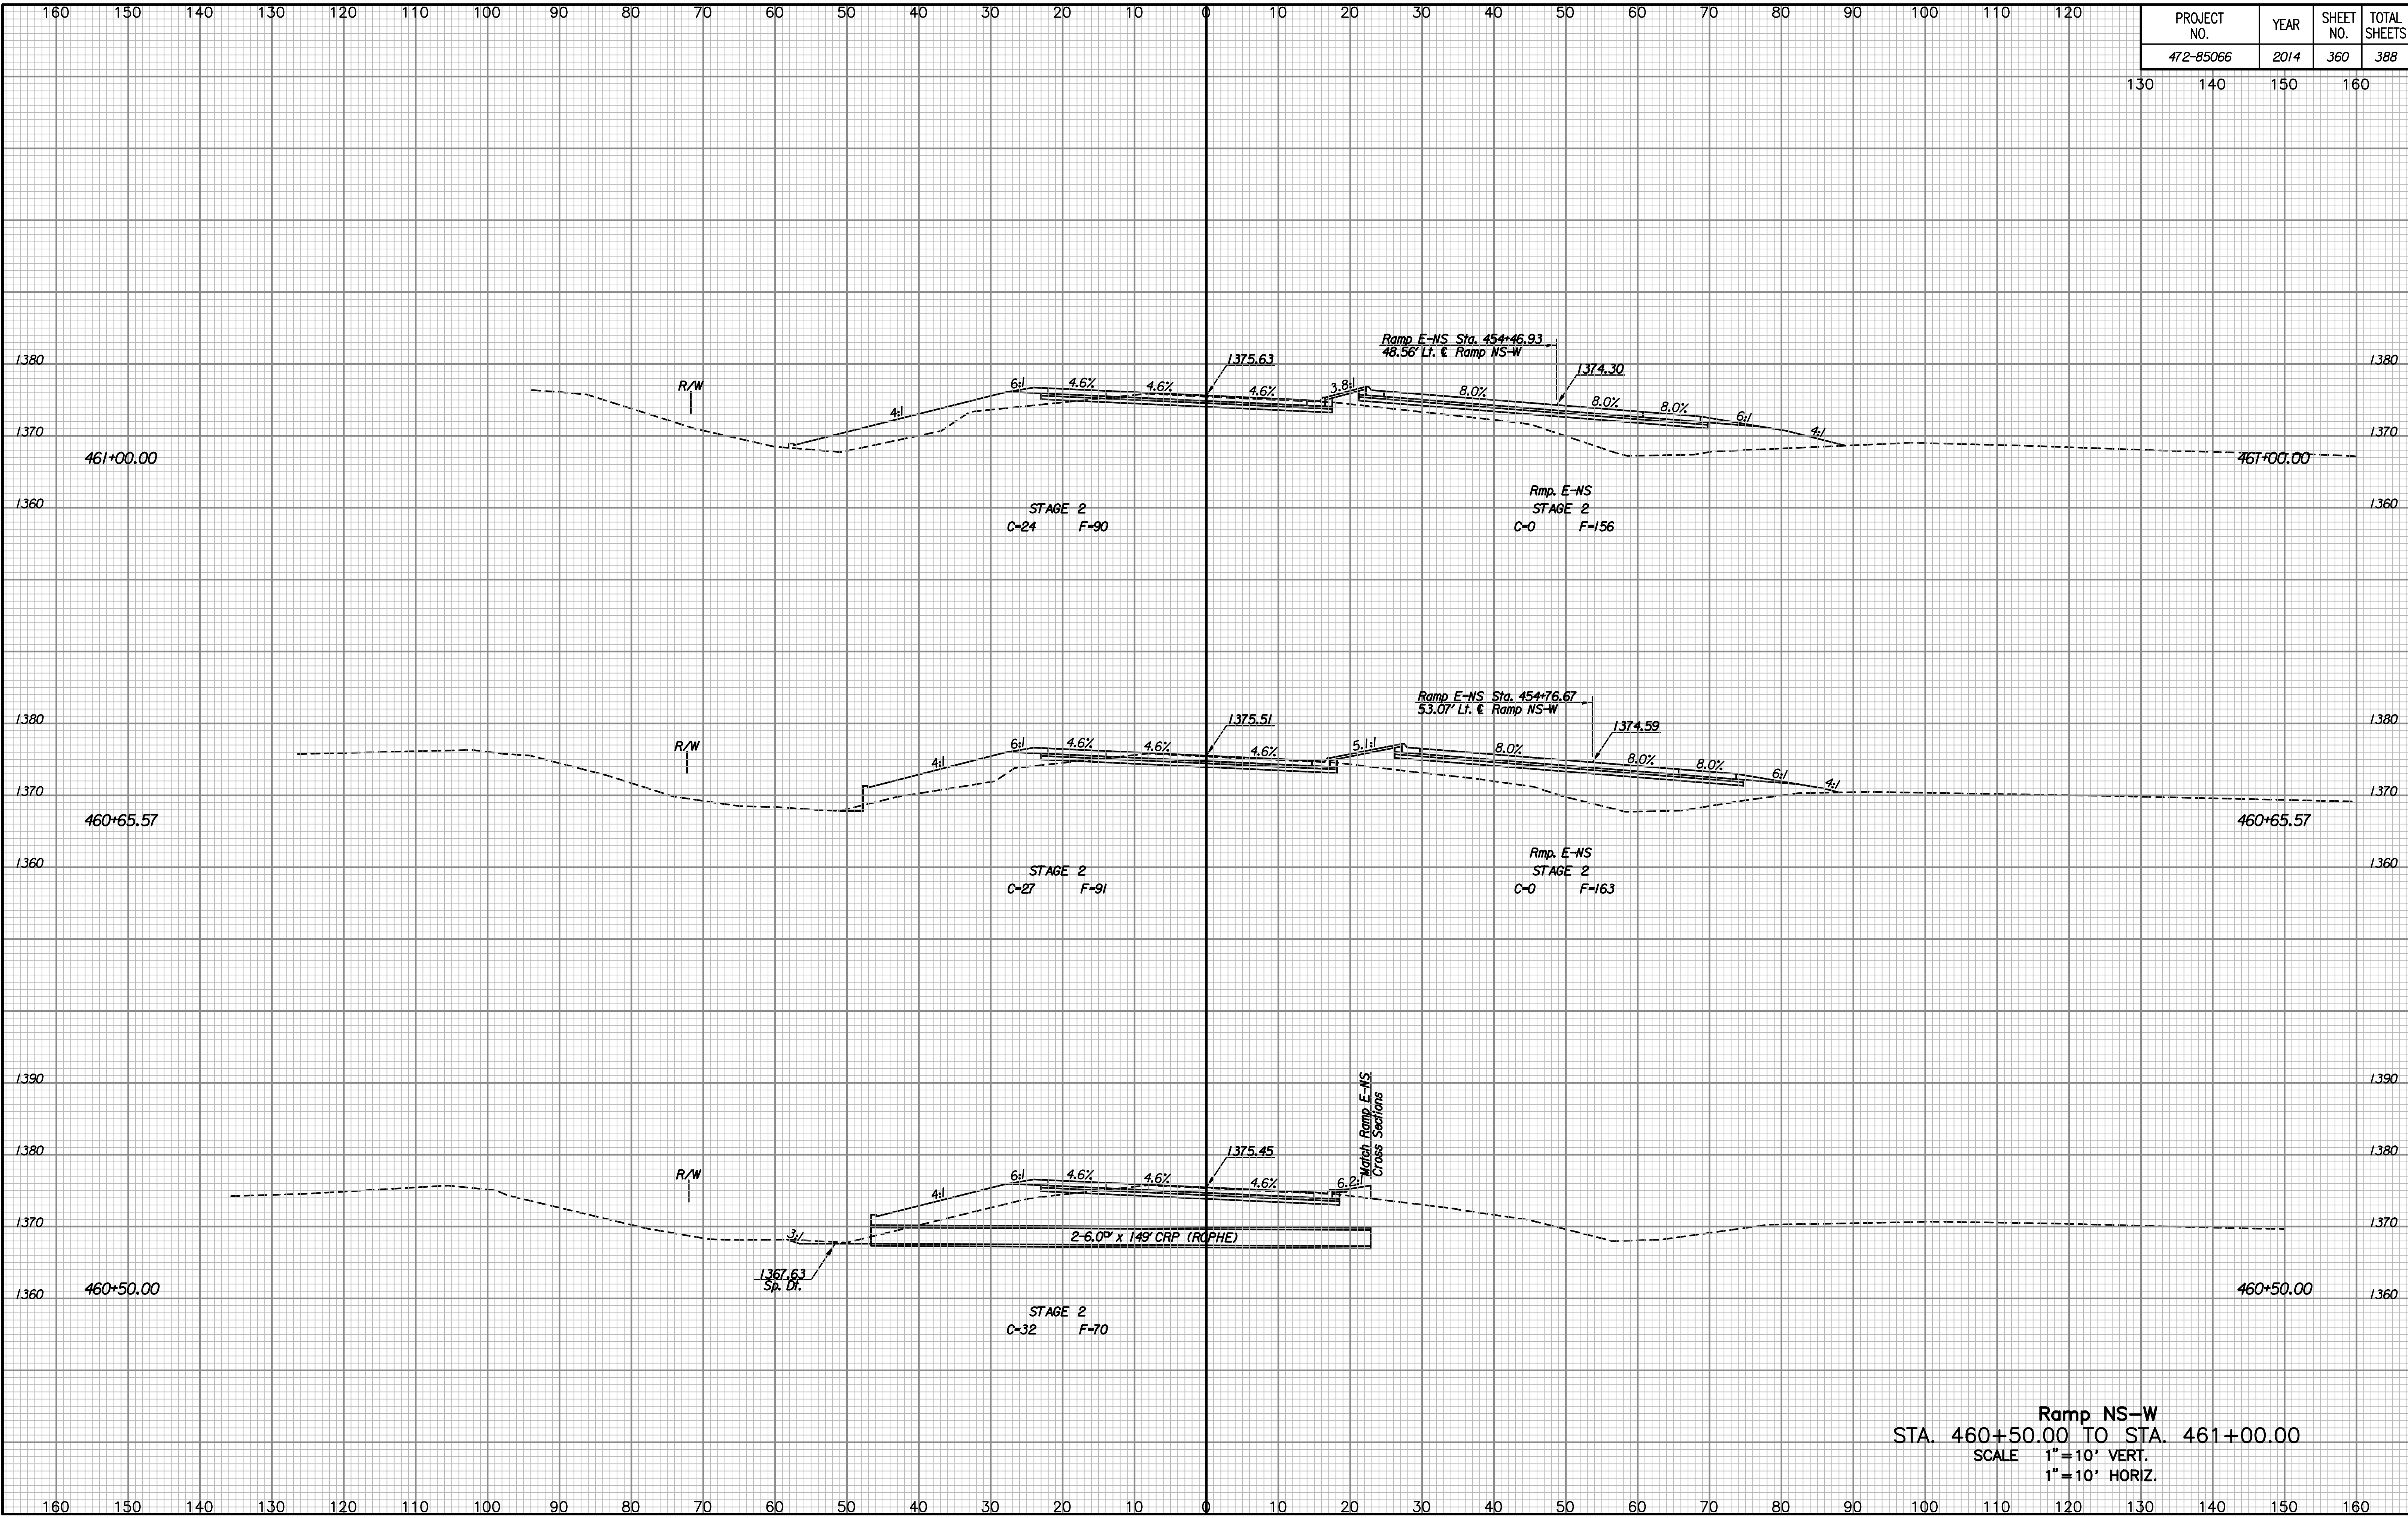

| NOTE BOOK NO. | TEMPLATE AREAS CHECKED |
|---------------|------------------------|
|               |                        |
|               |                        |
|               |                        |
|               |                        |

Drawn By :  
Plotted By :

**Ramp NS-W**  
 STA. 460+50.00 TO STA. 461+00.00  
 SCALE 1"=10' VERT.  
 1"=10' HORIZ.