


PROJECT NO.	YEAR	SHEET NO.	TOTAL SHEETS
472-85066	2014	366	388

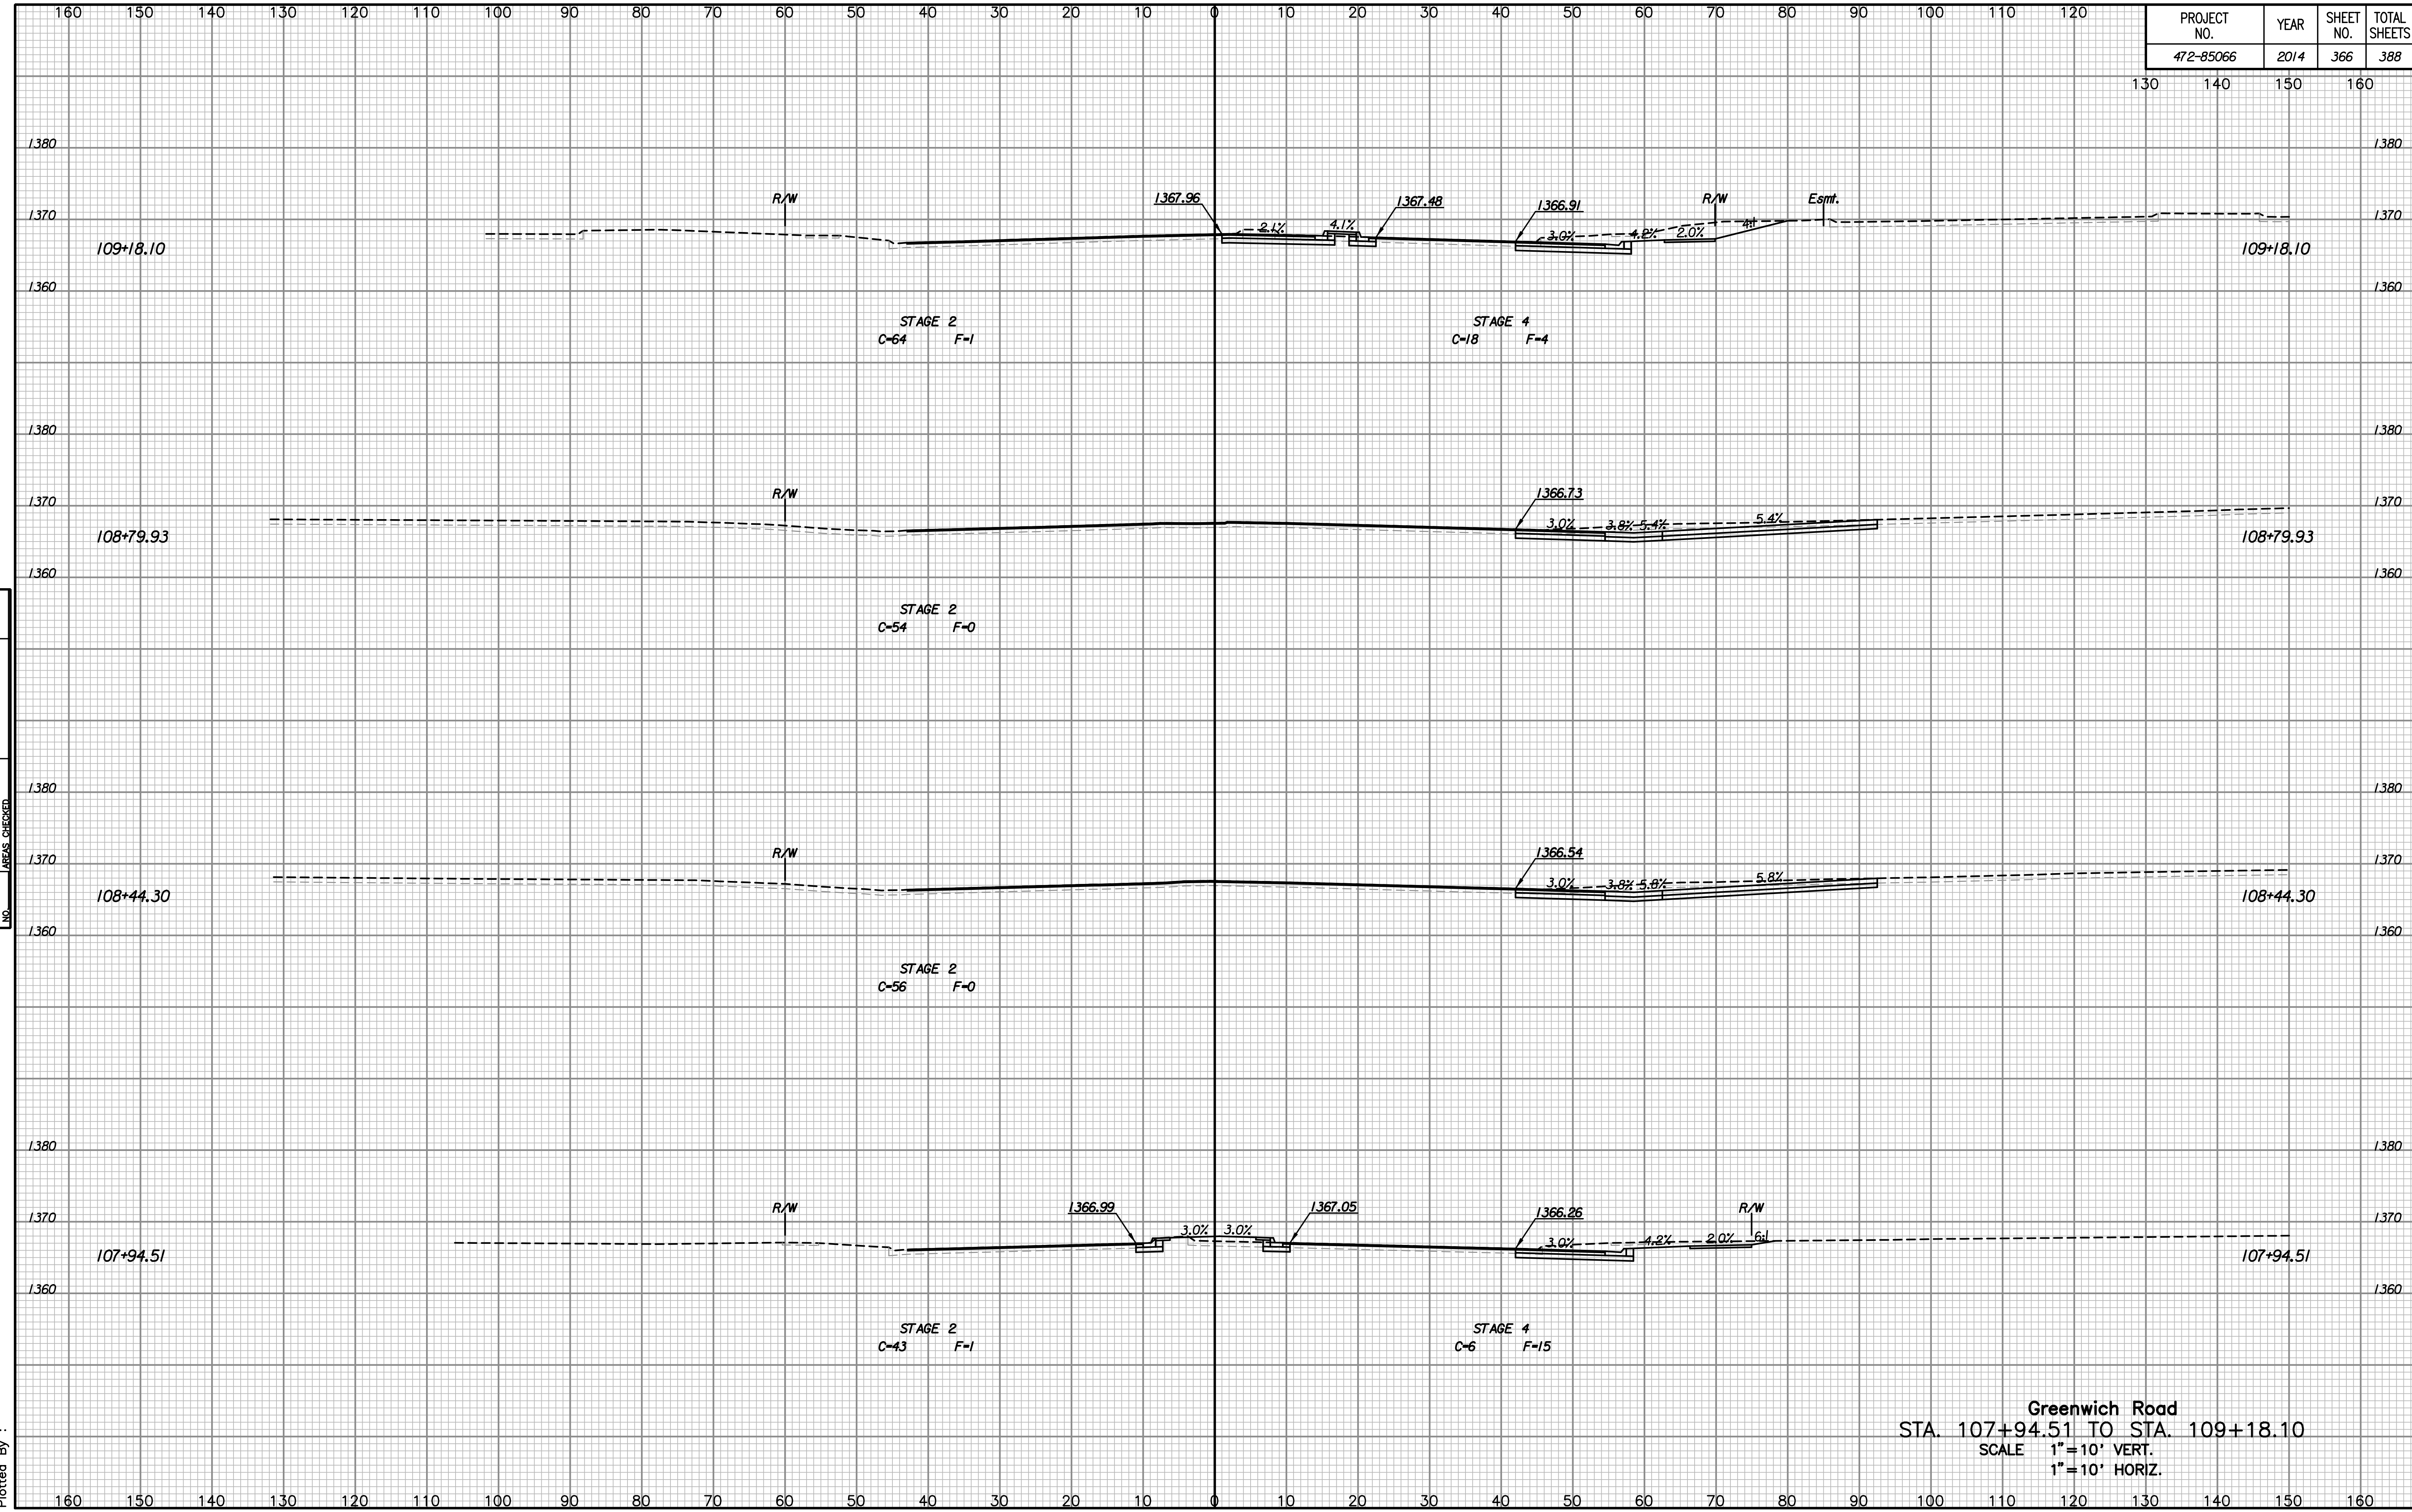

NOTE BOOK NO.	TEMPLATE AREAS CHECKED

Drawn By :
Plotted By :

Greenwich Road
STA. 107+94.51 TO STA. 109+18.10
 SCALE 1" = 10' VERT.
 1" = 10' HORIZ.