


PROJECT NO.	YEAR	SHEET NO.	TOTAL SHEETS
472-85066	2014	370	388

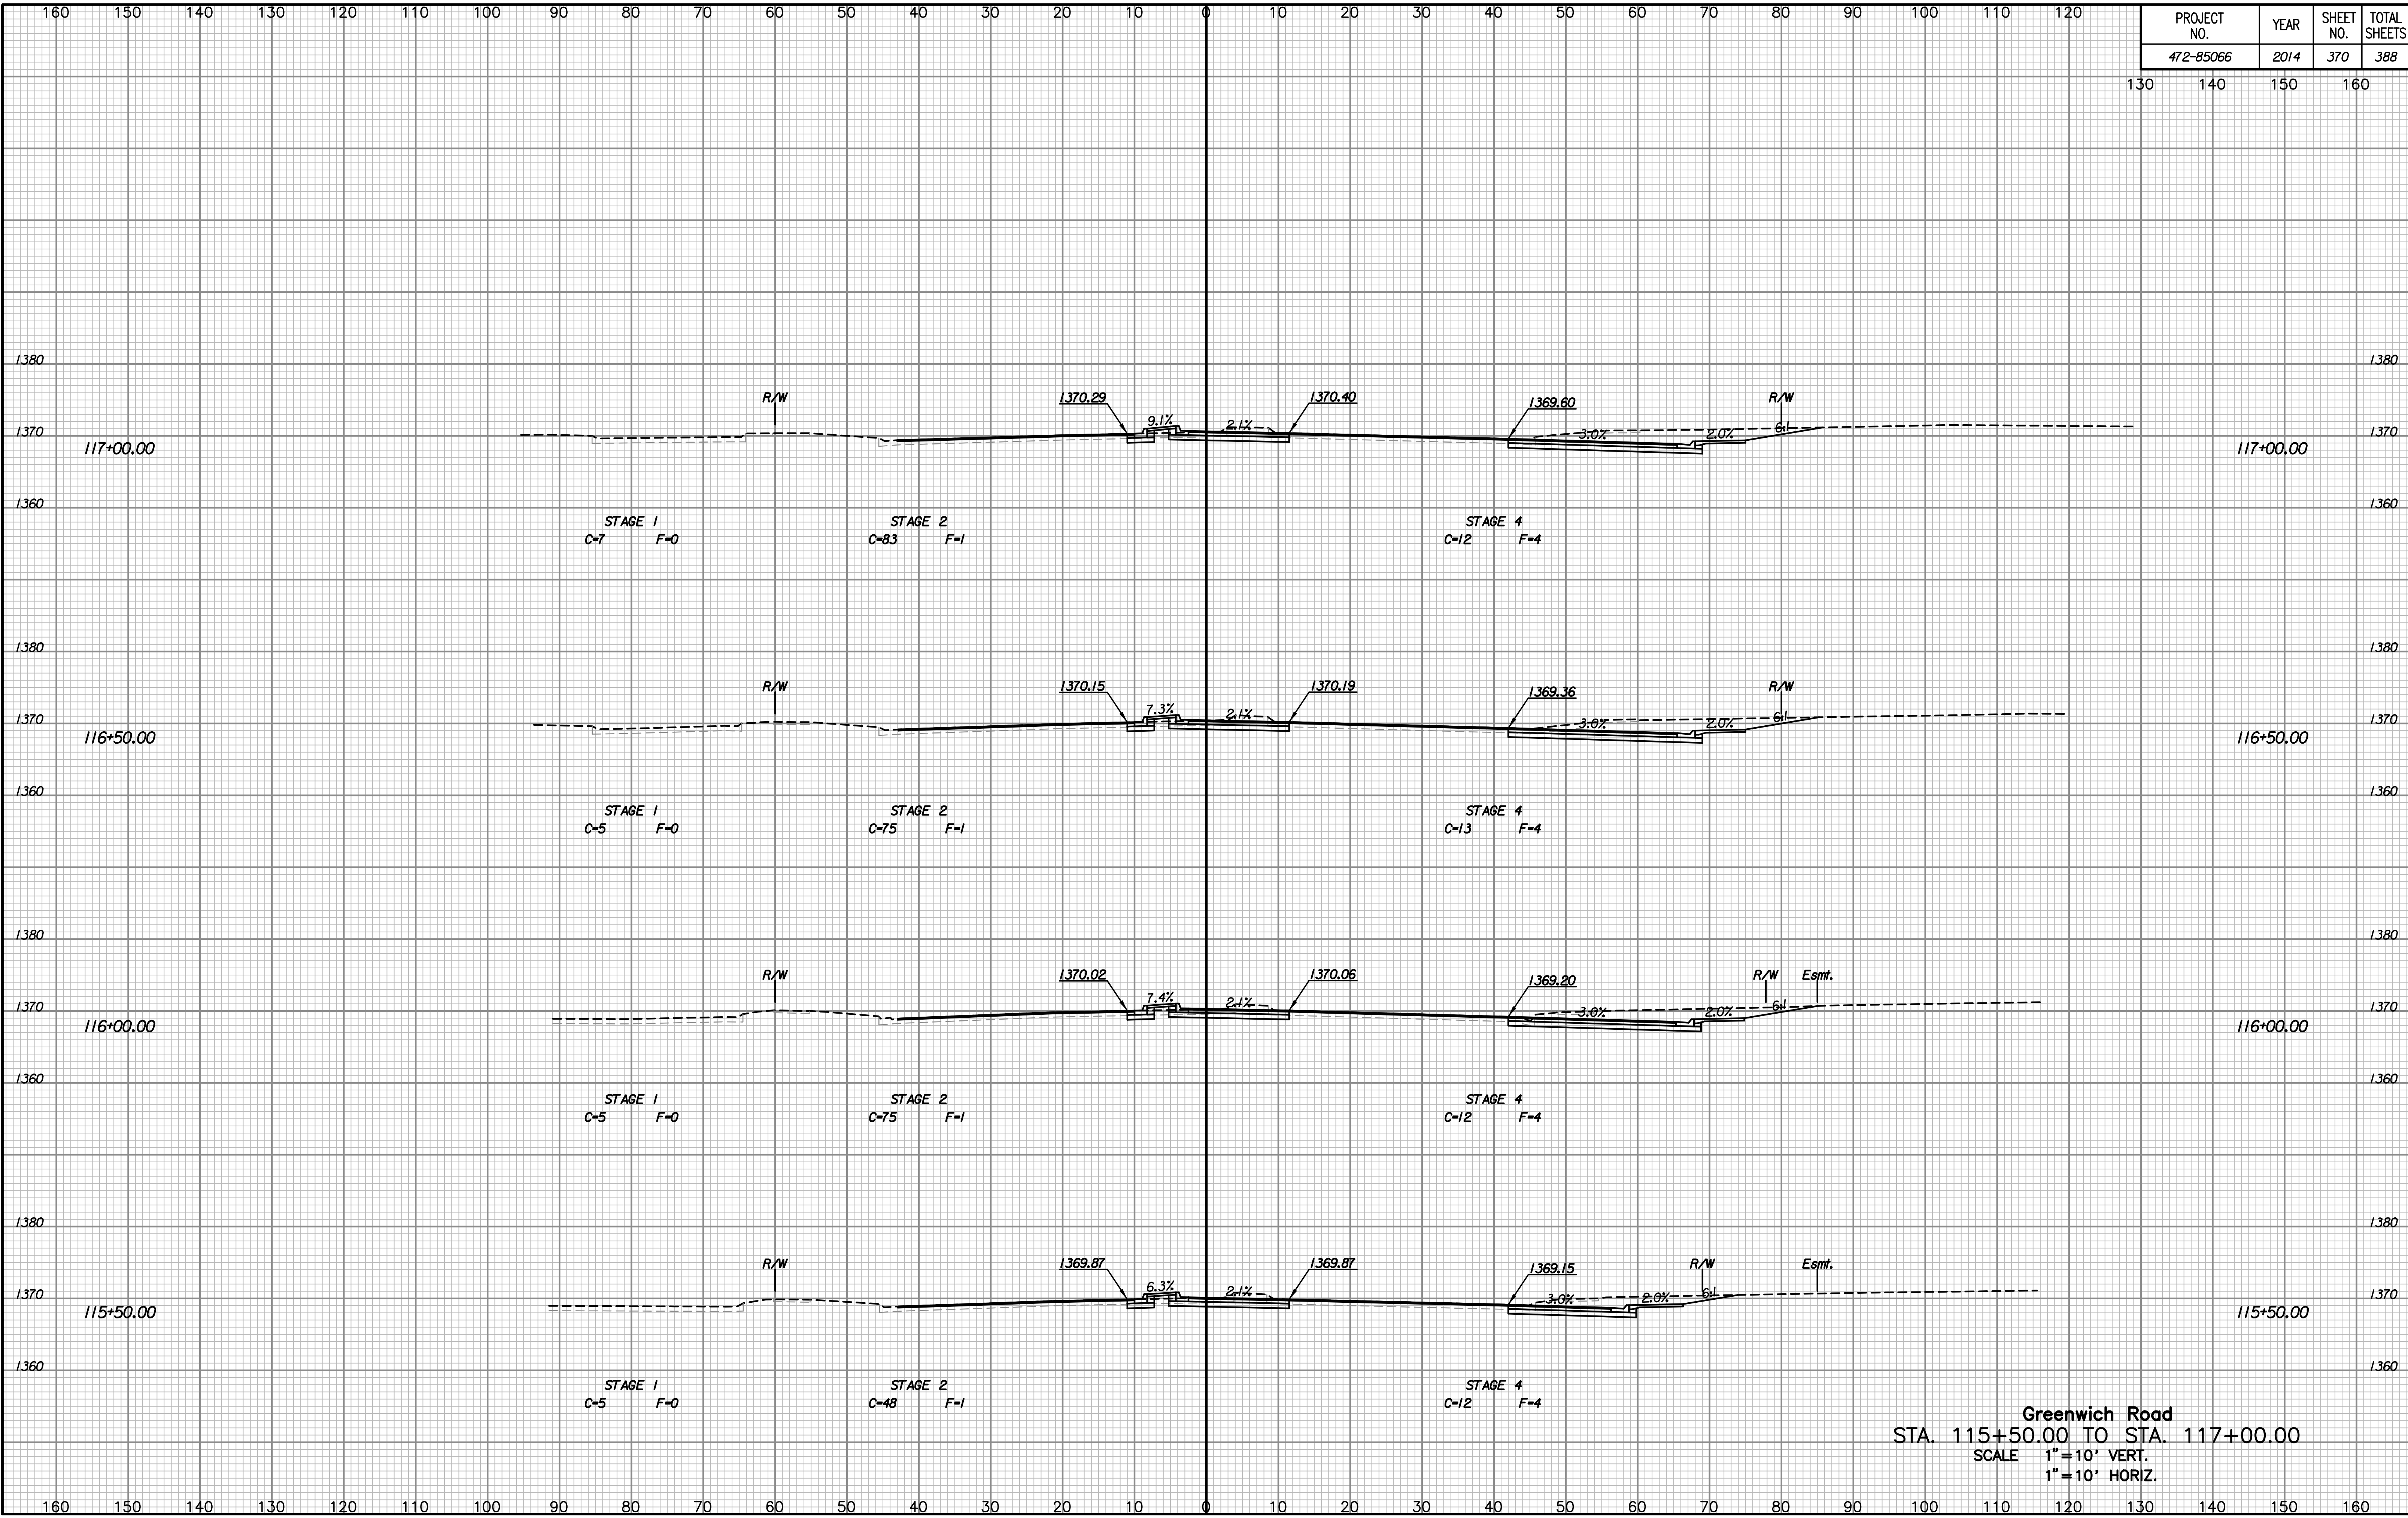

NOTE BOOK NO.	TEMPLATE AREAS CHECKED

Drawn By :
Plotted By :

Greenwich Road
STA. 115+50.00 TO STA. 117+00.00
SCALE 1"=10' VERT.
1"=10' HORIZ.