


PROJECT NO.	YEAR	SHEET NO.	TOTAL SHEETS
472-85066	2014	371	388

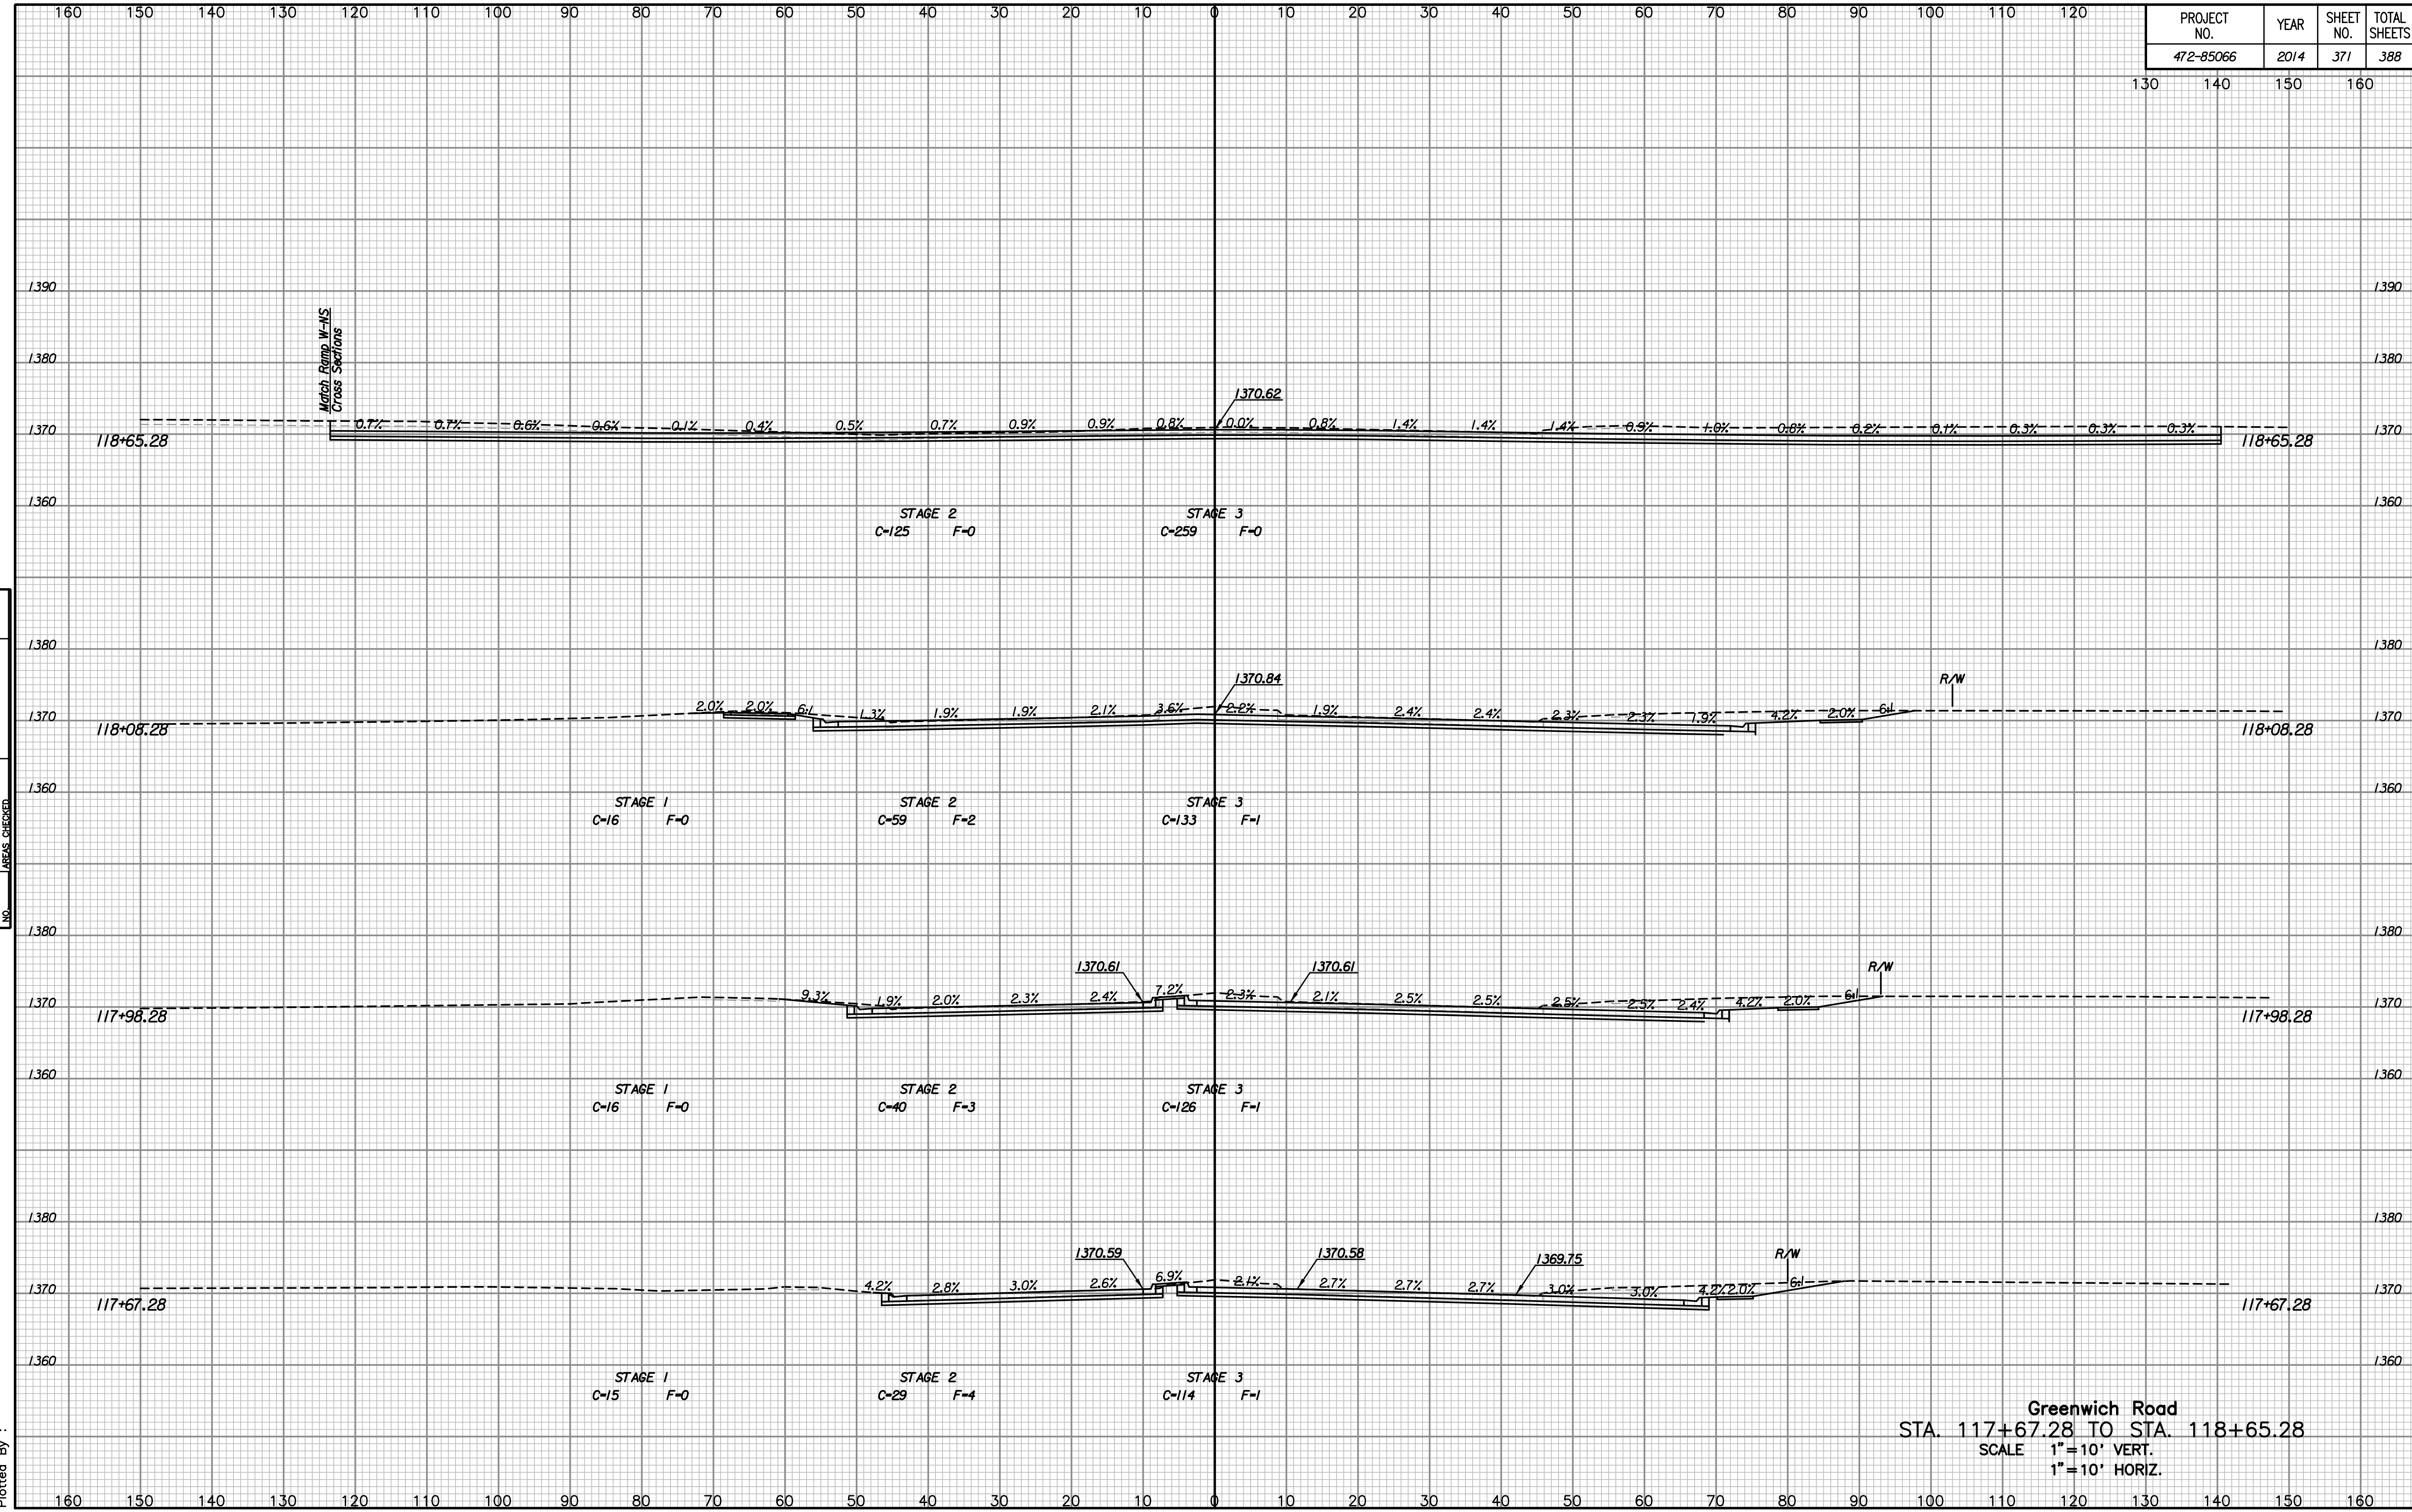

NOTE BOOK	
TEMPLATE	
AREAS	
CHECKED	
NO.	

Drawn By :
Plotted By :

Greenwich Road
 STA. 117+67.28 TO STA. 118+65.28
 SCALE 1" = 10' VERT.
 1" = 10' HORIZ.