


PROJECT NO.	YEAR	SHEET NO.	TOTAL SHEETS
472-85066	2014	372	388

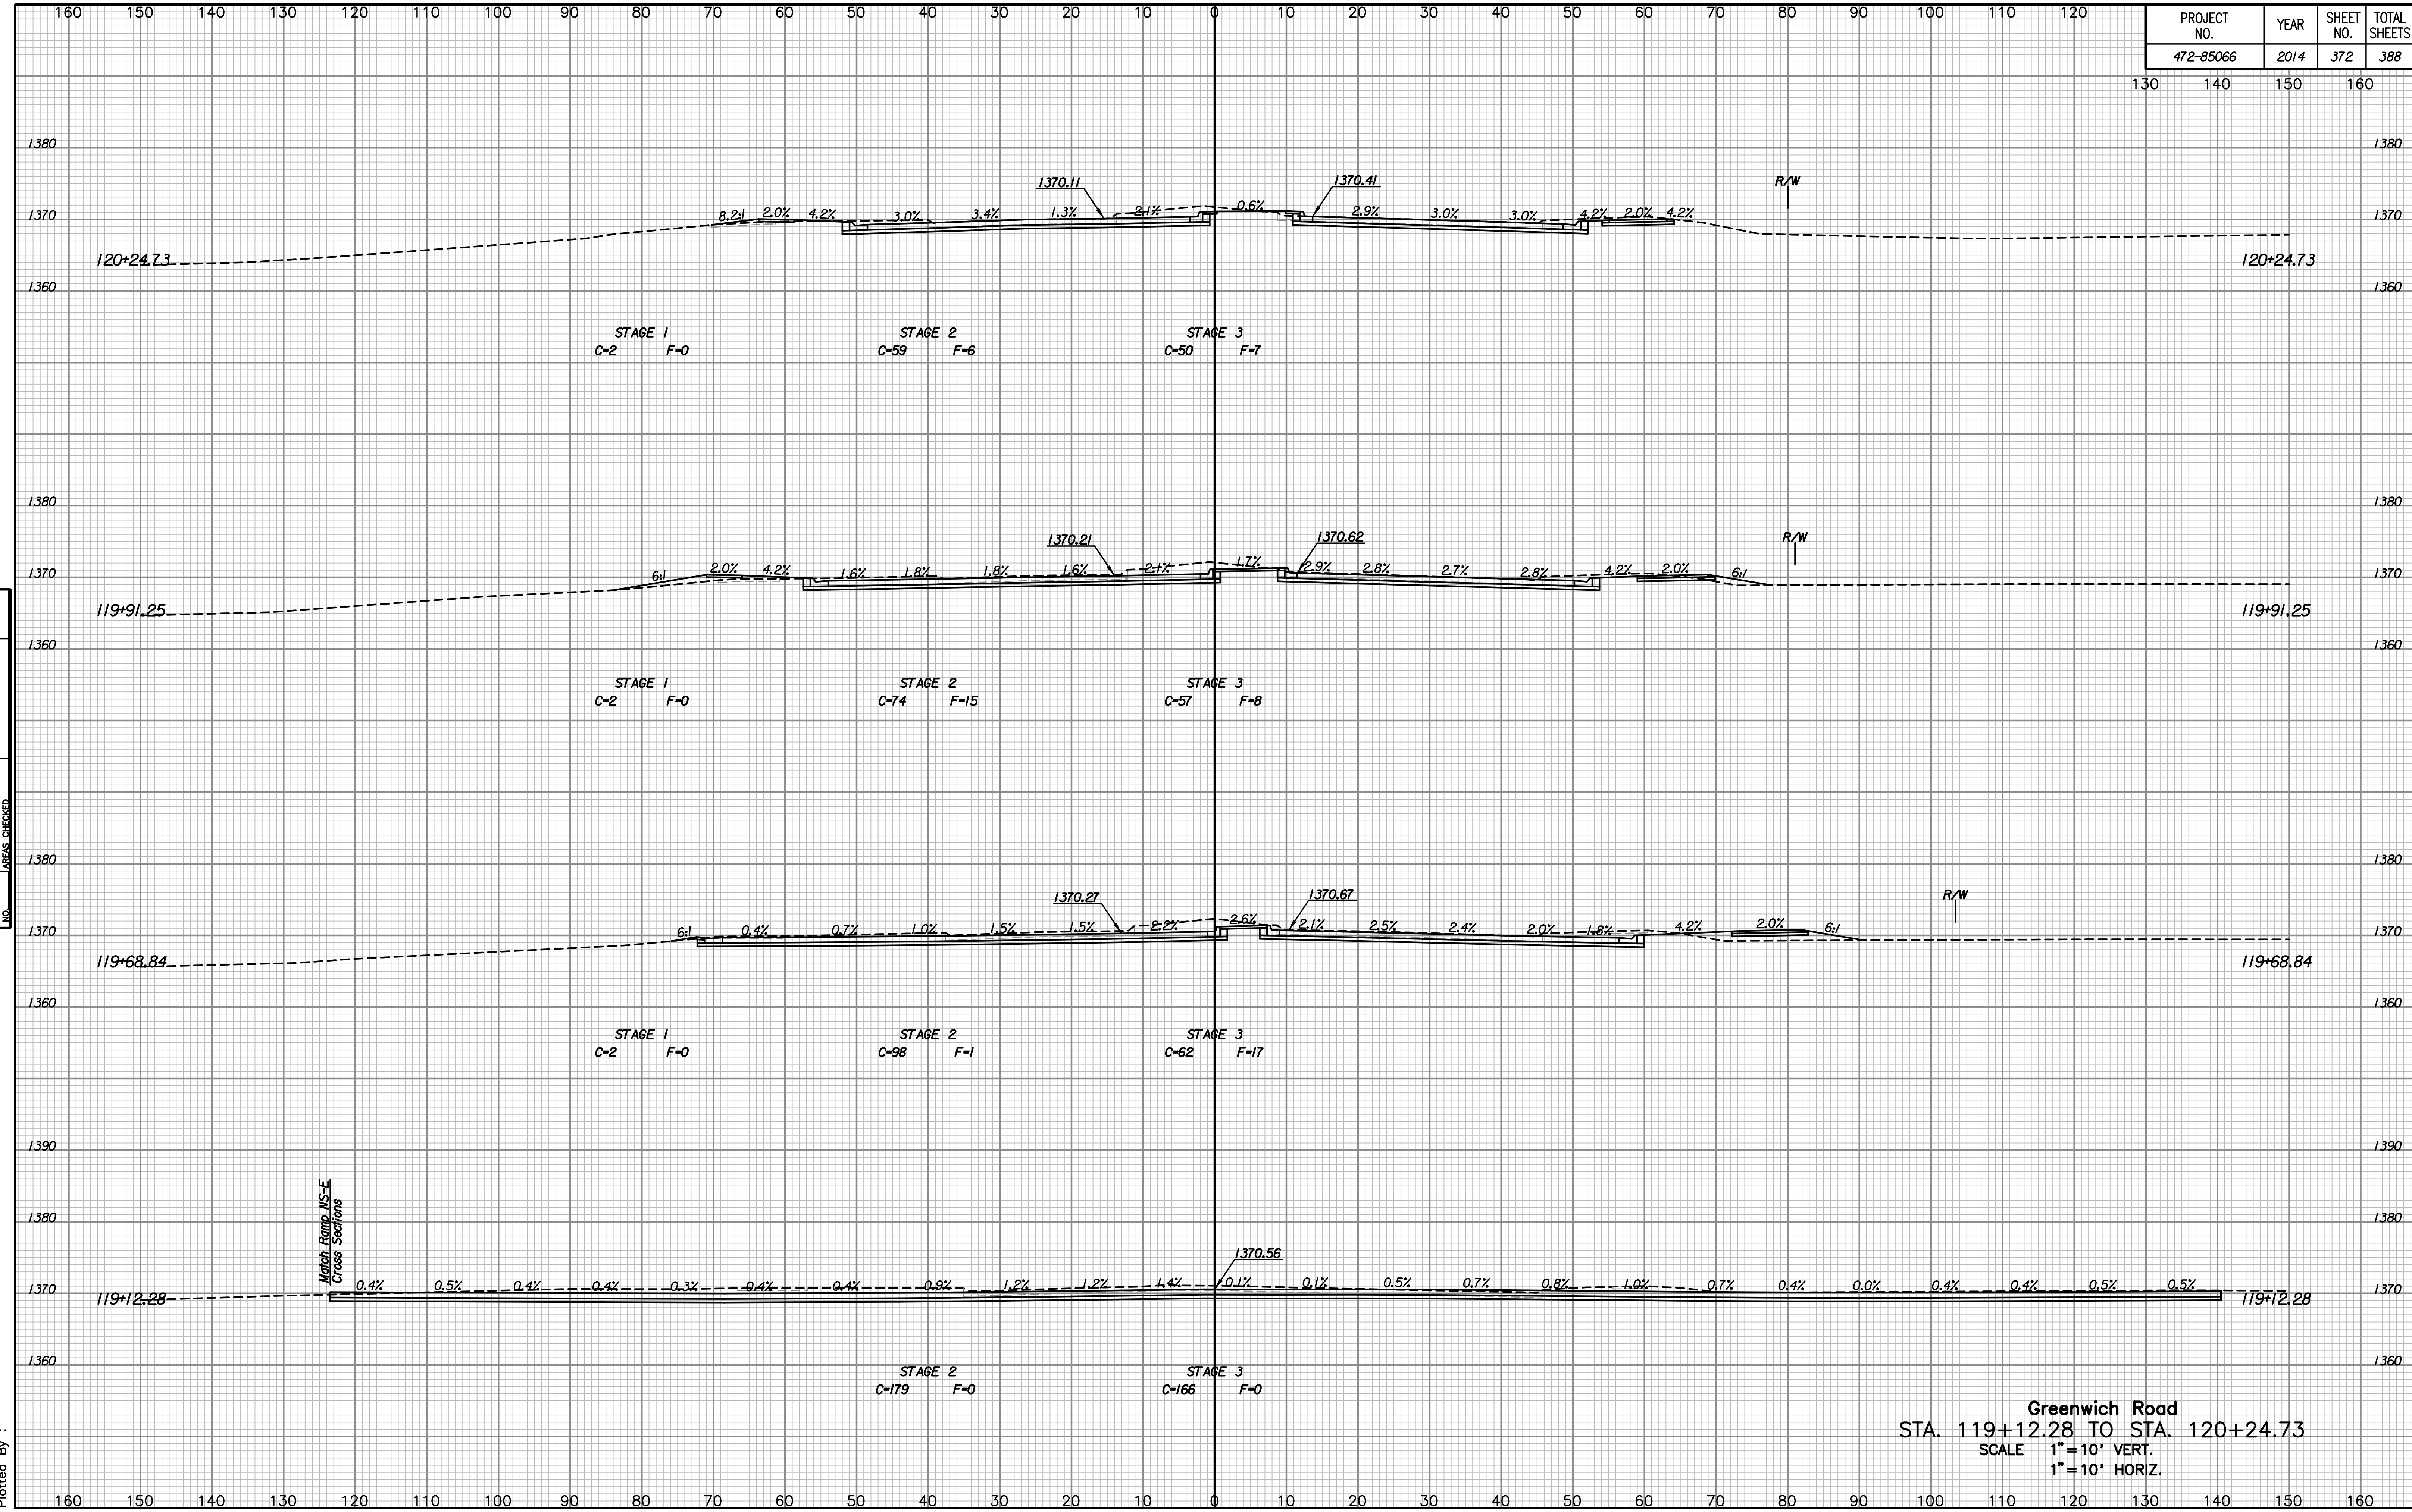

NOTE BOOK	NO.
TEMPLATE	AREAS CHECKED

Drawn By :  
Plotted By :

**Greenwich Road**  
 STA. 119+12.28 TO STA. 120+24.73  
 SCALE 1"=10' VERT.  
 1"=10' HORIZ.