


PROJECT NO.	YEAR	SHEET NO.	TOTAL SHEETS
472-85066	2014	373	388

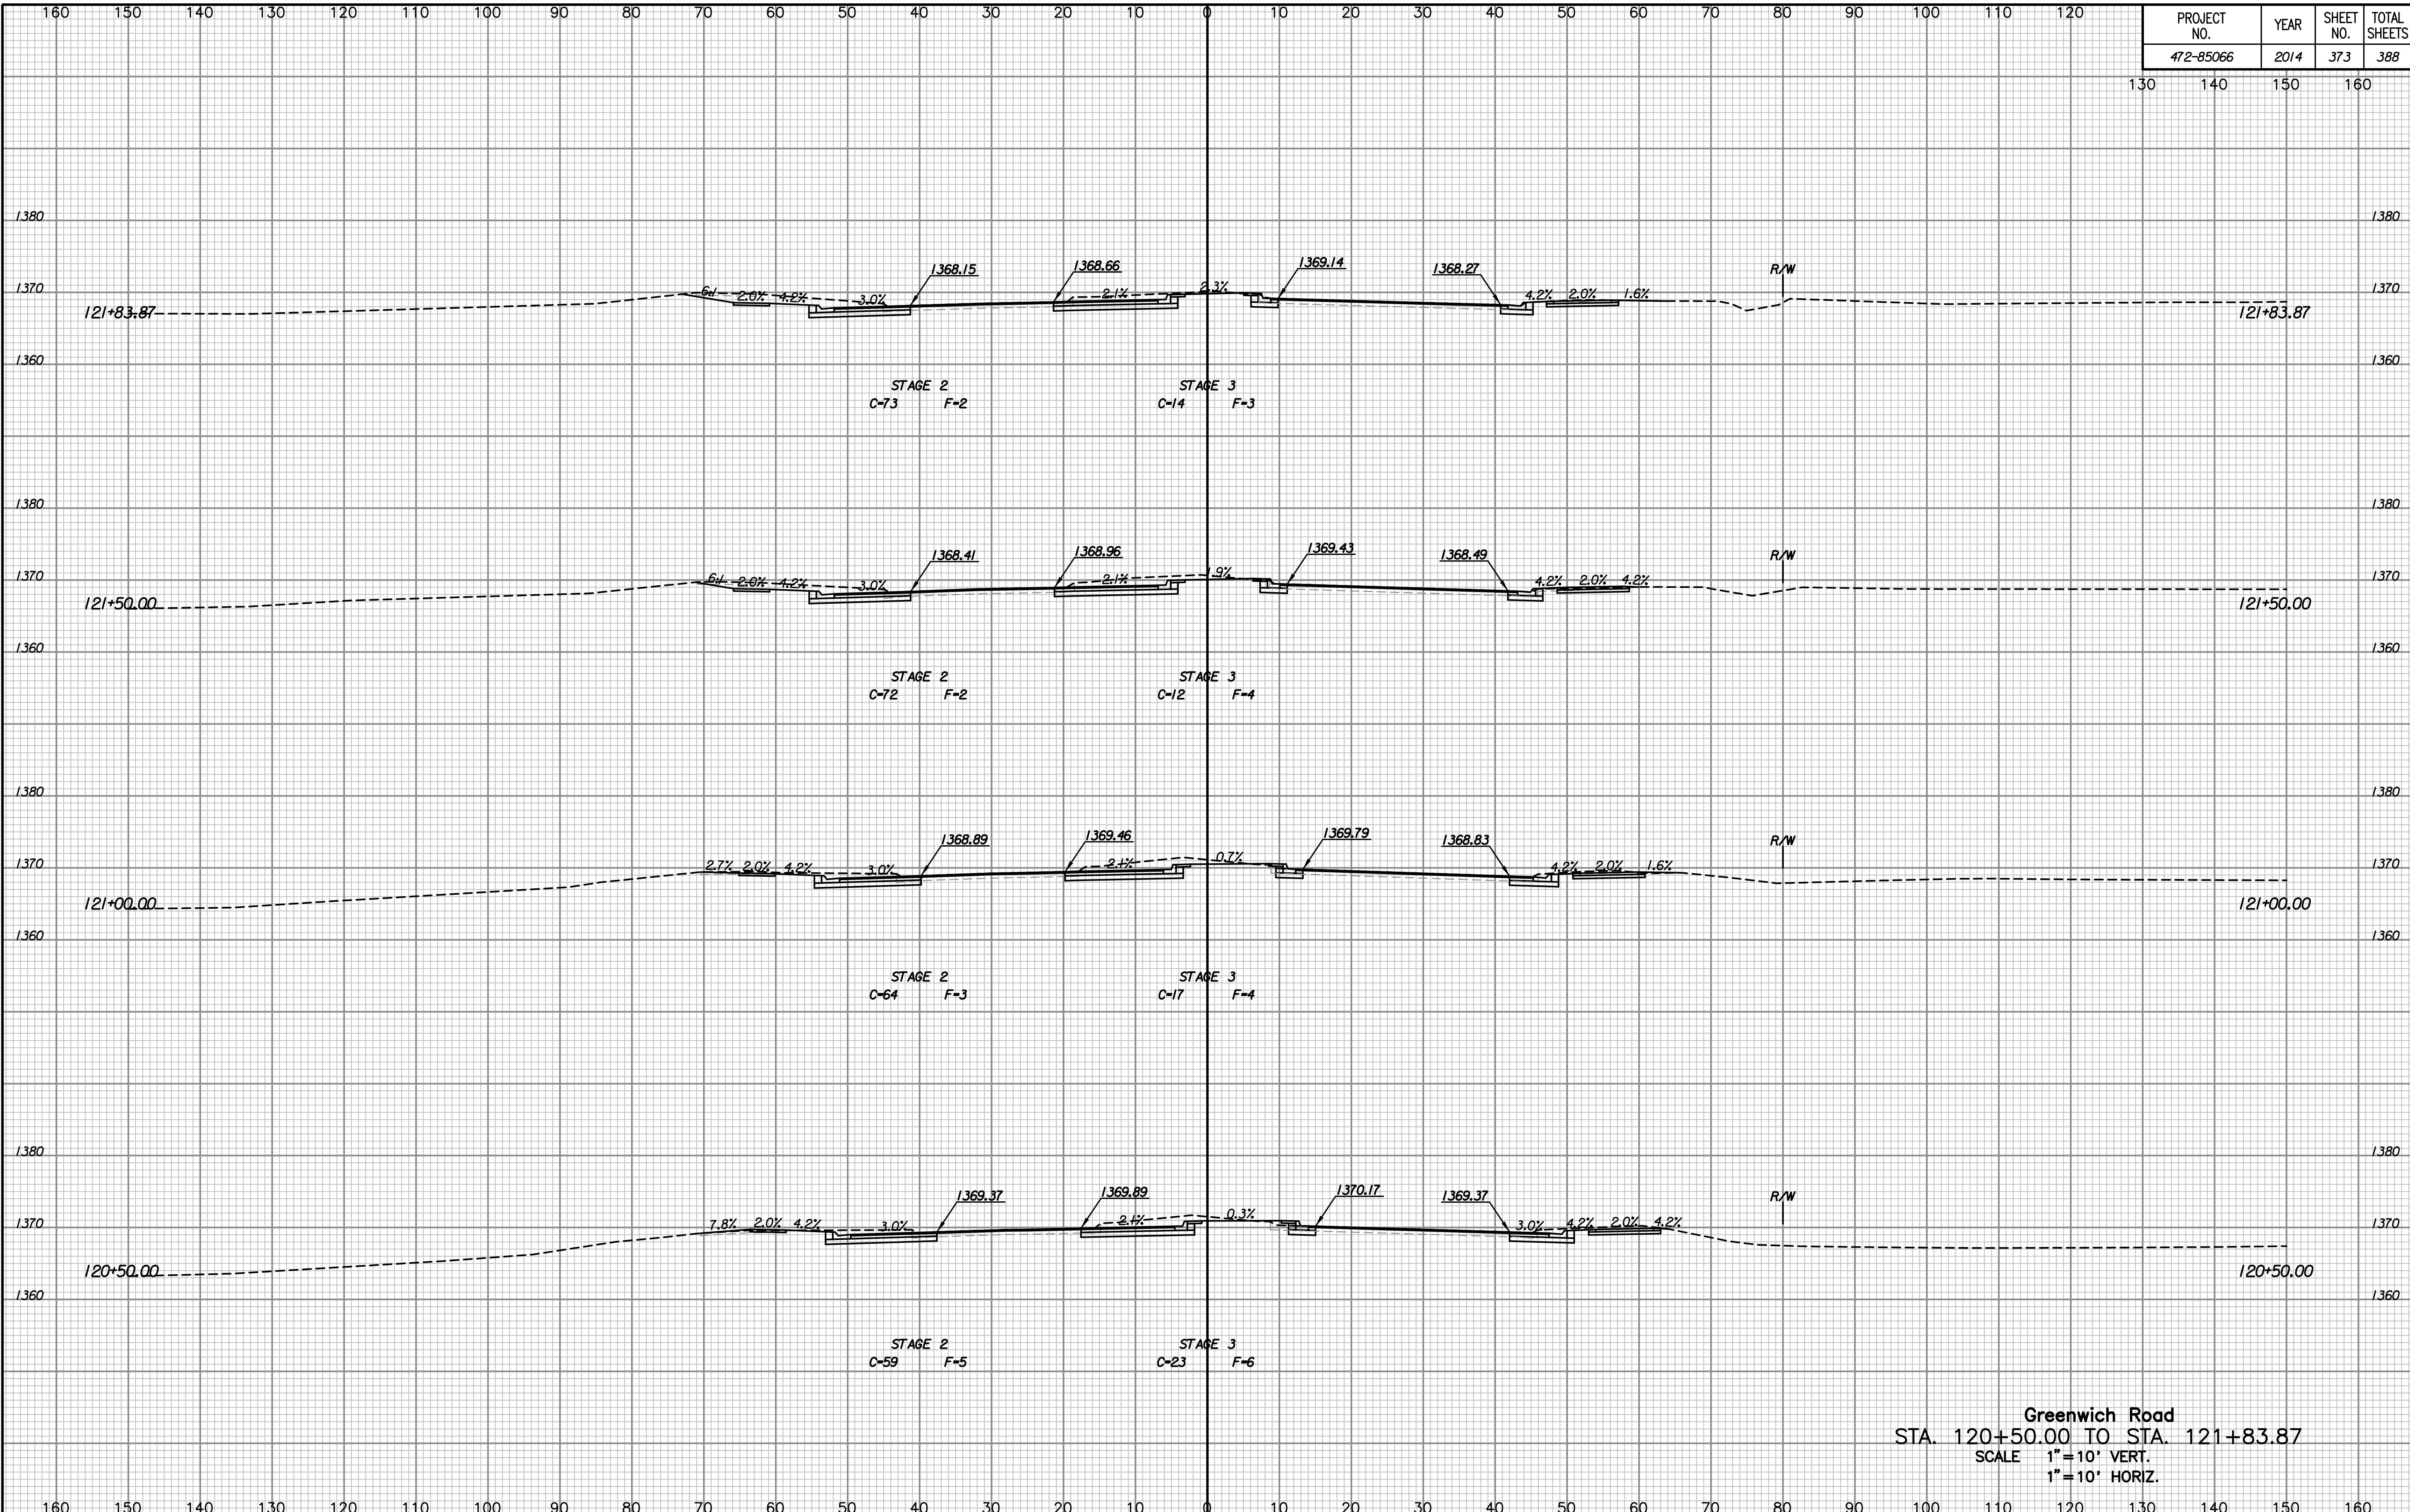

NOTE BOOK NO.	TEMPLATE AREAS CHECKED

Drawn By :
Plotted By :

Greenwich Road
 STA. 120+50.00 TO STA. 121+83.87
 SCALE 1" = 10' VERT.
 1" = 10' HORIZ.