


PROJECT NO.	YEAR	SHEET NO.	TOTAL SHEETS
472-85066	2014	375	388

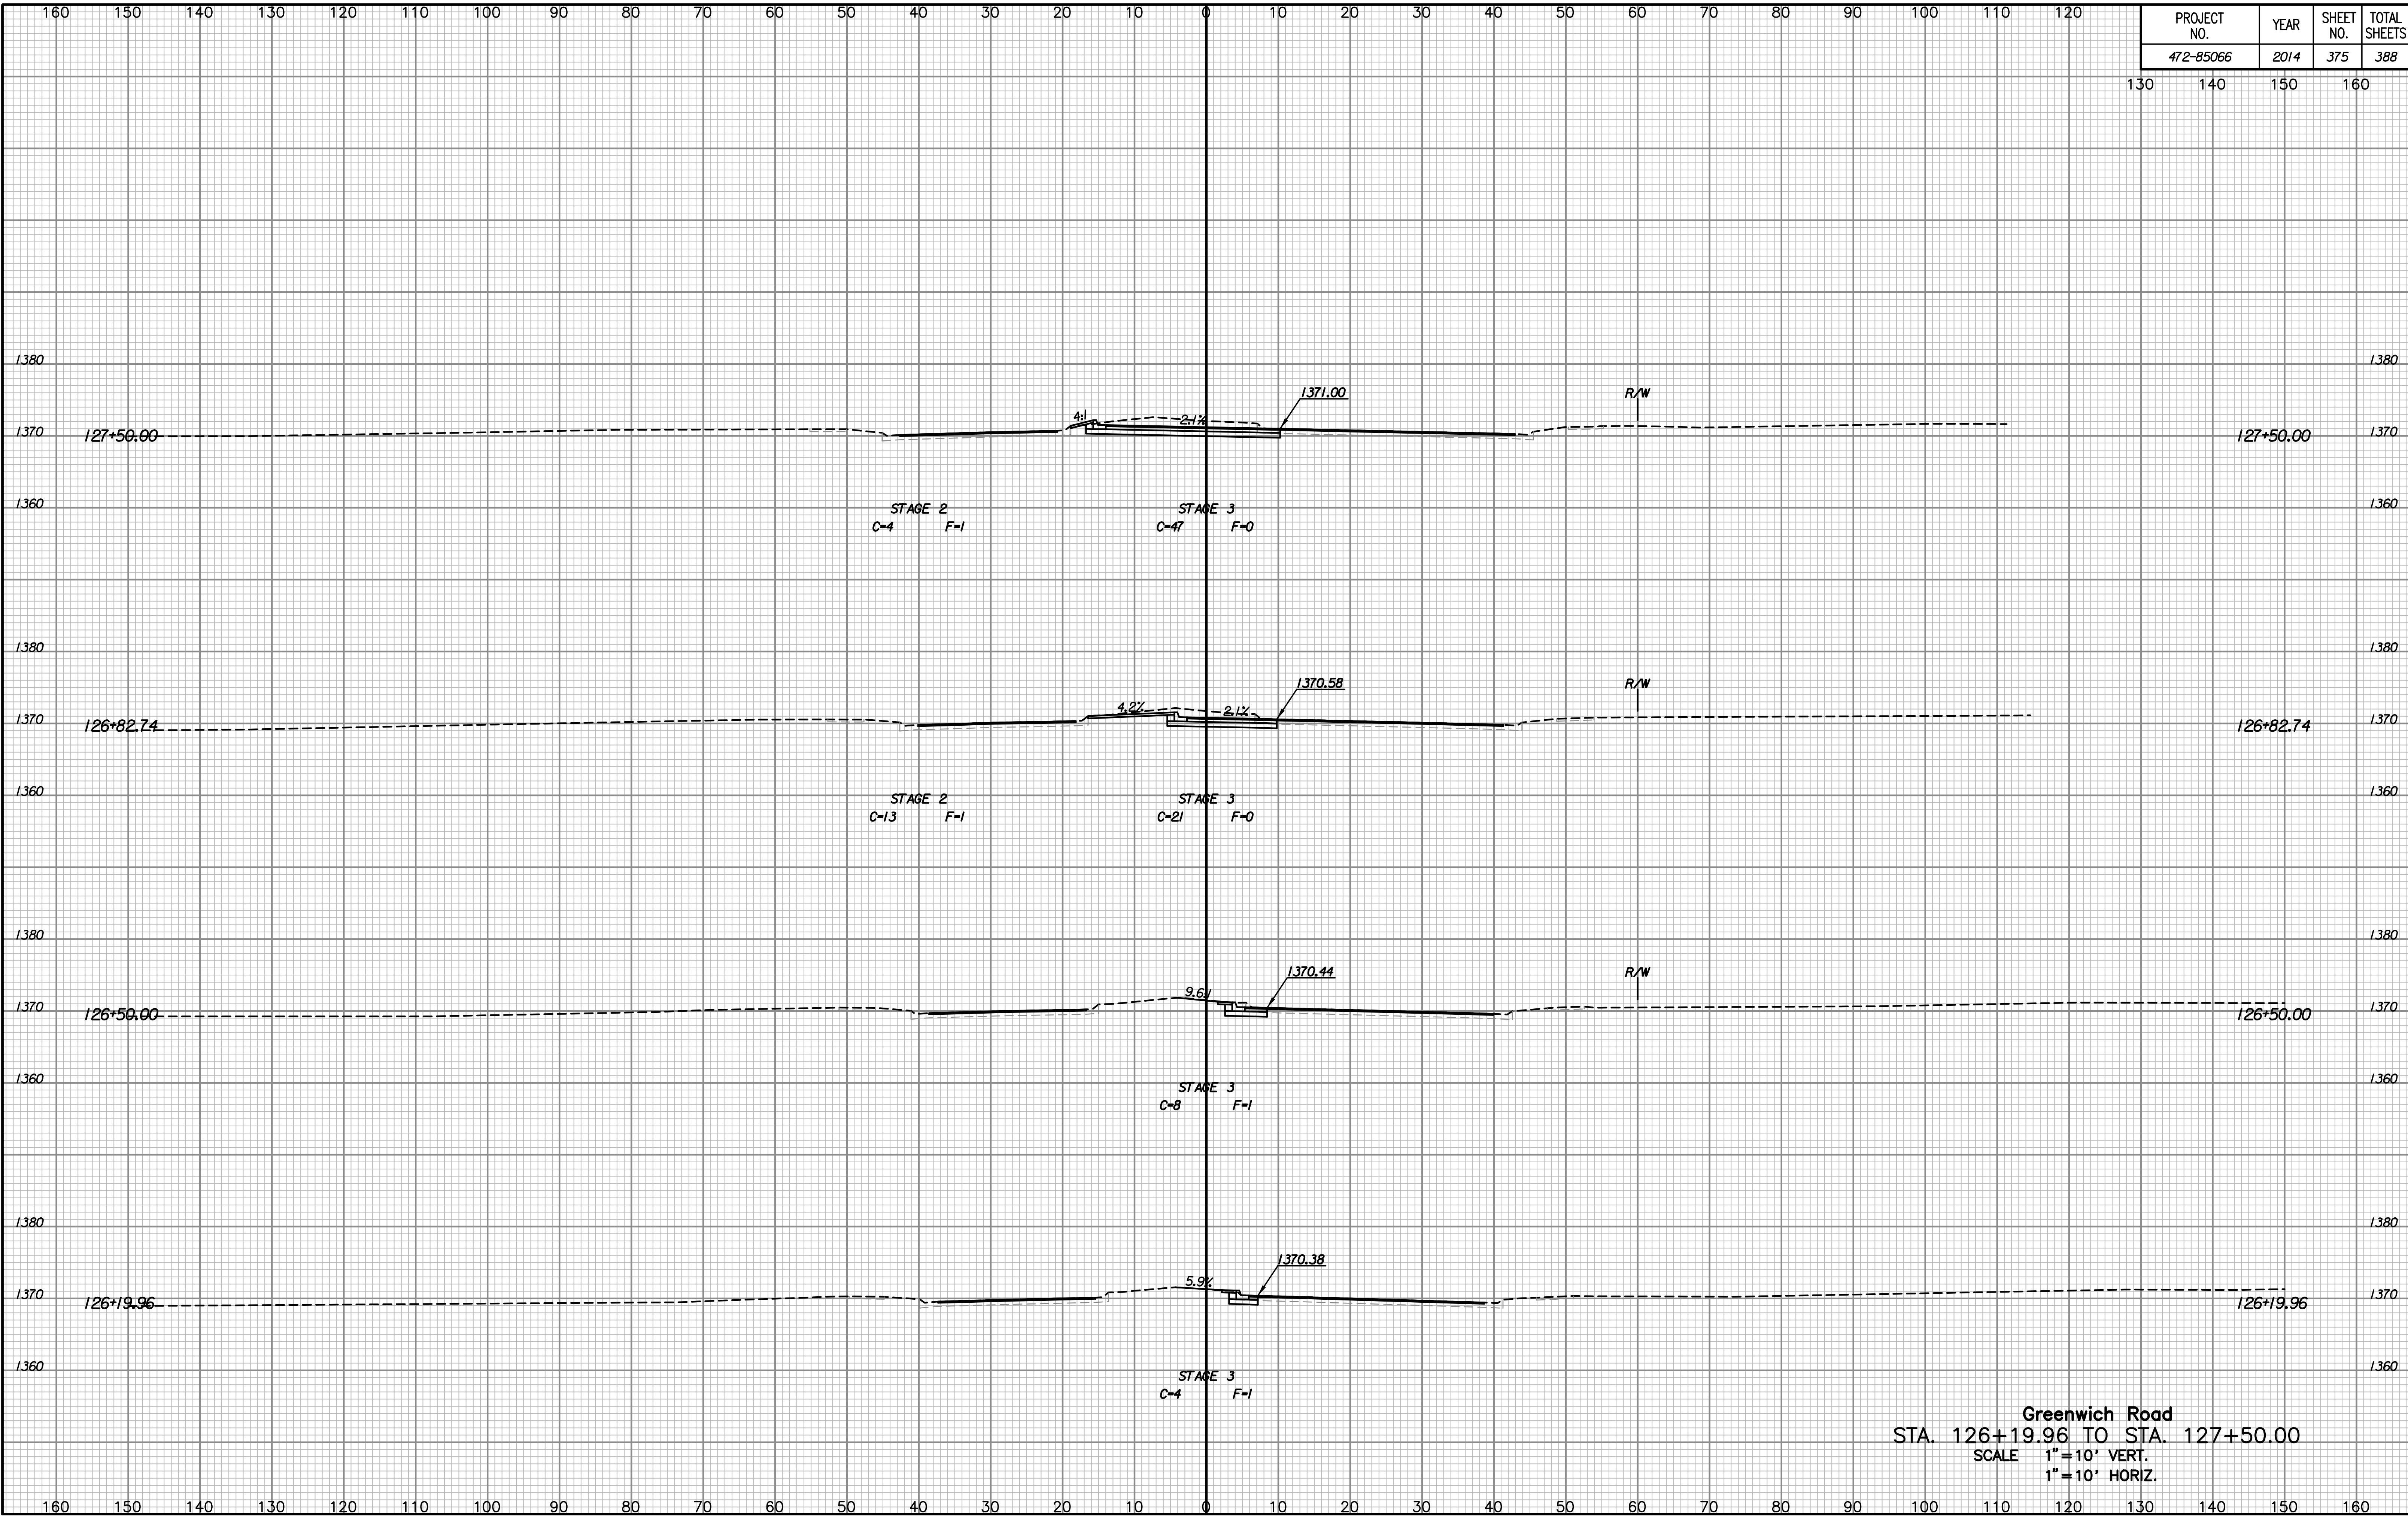

NOTE BOOK NO.	
TEMPLATE AREAS CHECKED	
AREAS CHECKED	

Greenwich Road
 STA. 126+19.96 TO STA. 127+50.00
 SCALE 1" = 10' VERT.
 1" = 10' HORIZ.

Drawn By :
 Plotted By :