


PROJECT NO.	YEAR	SHEET NO.	TOTAL SHEETS
472-85066	2014	379	388

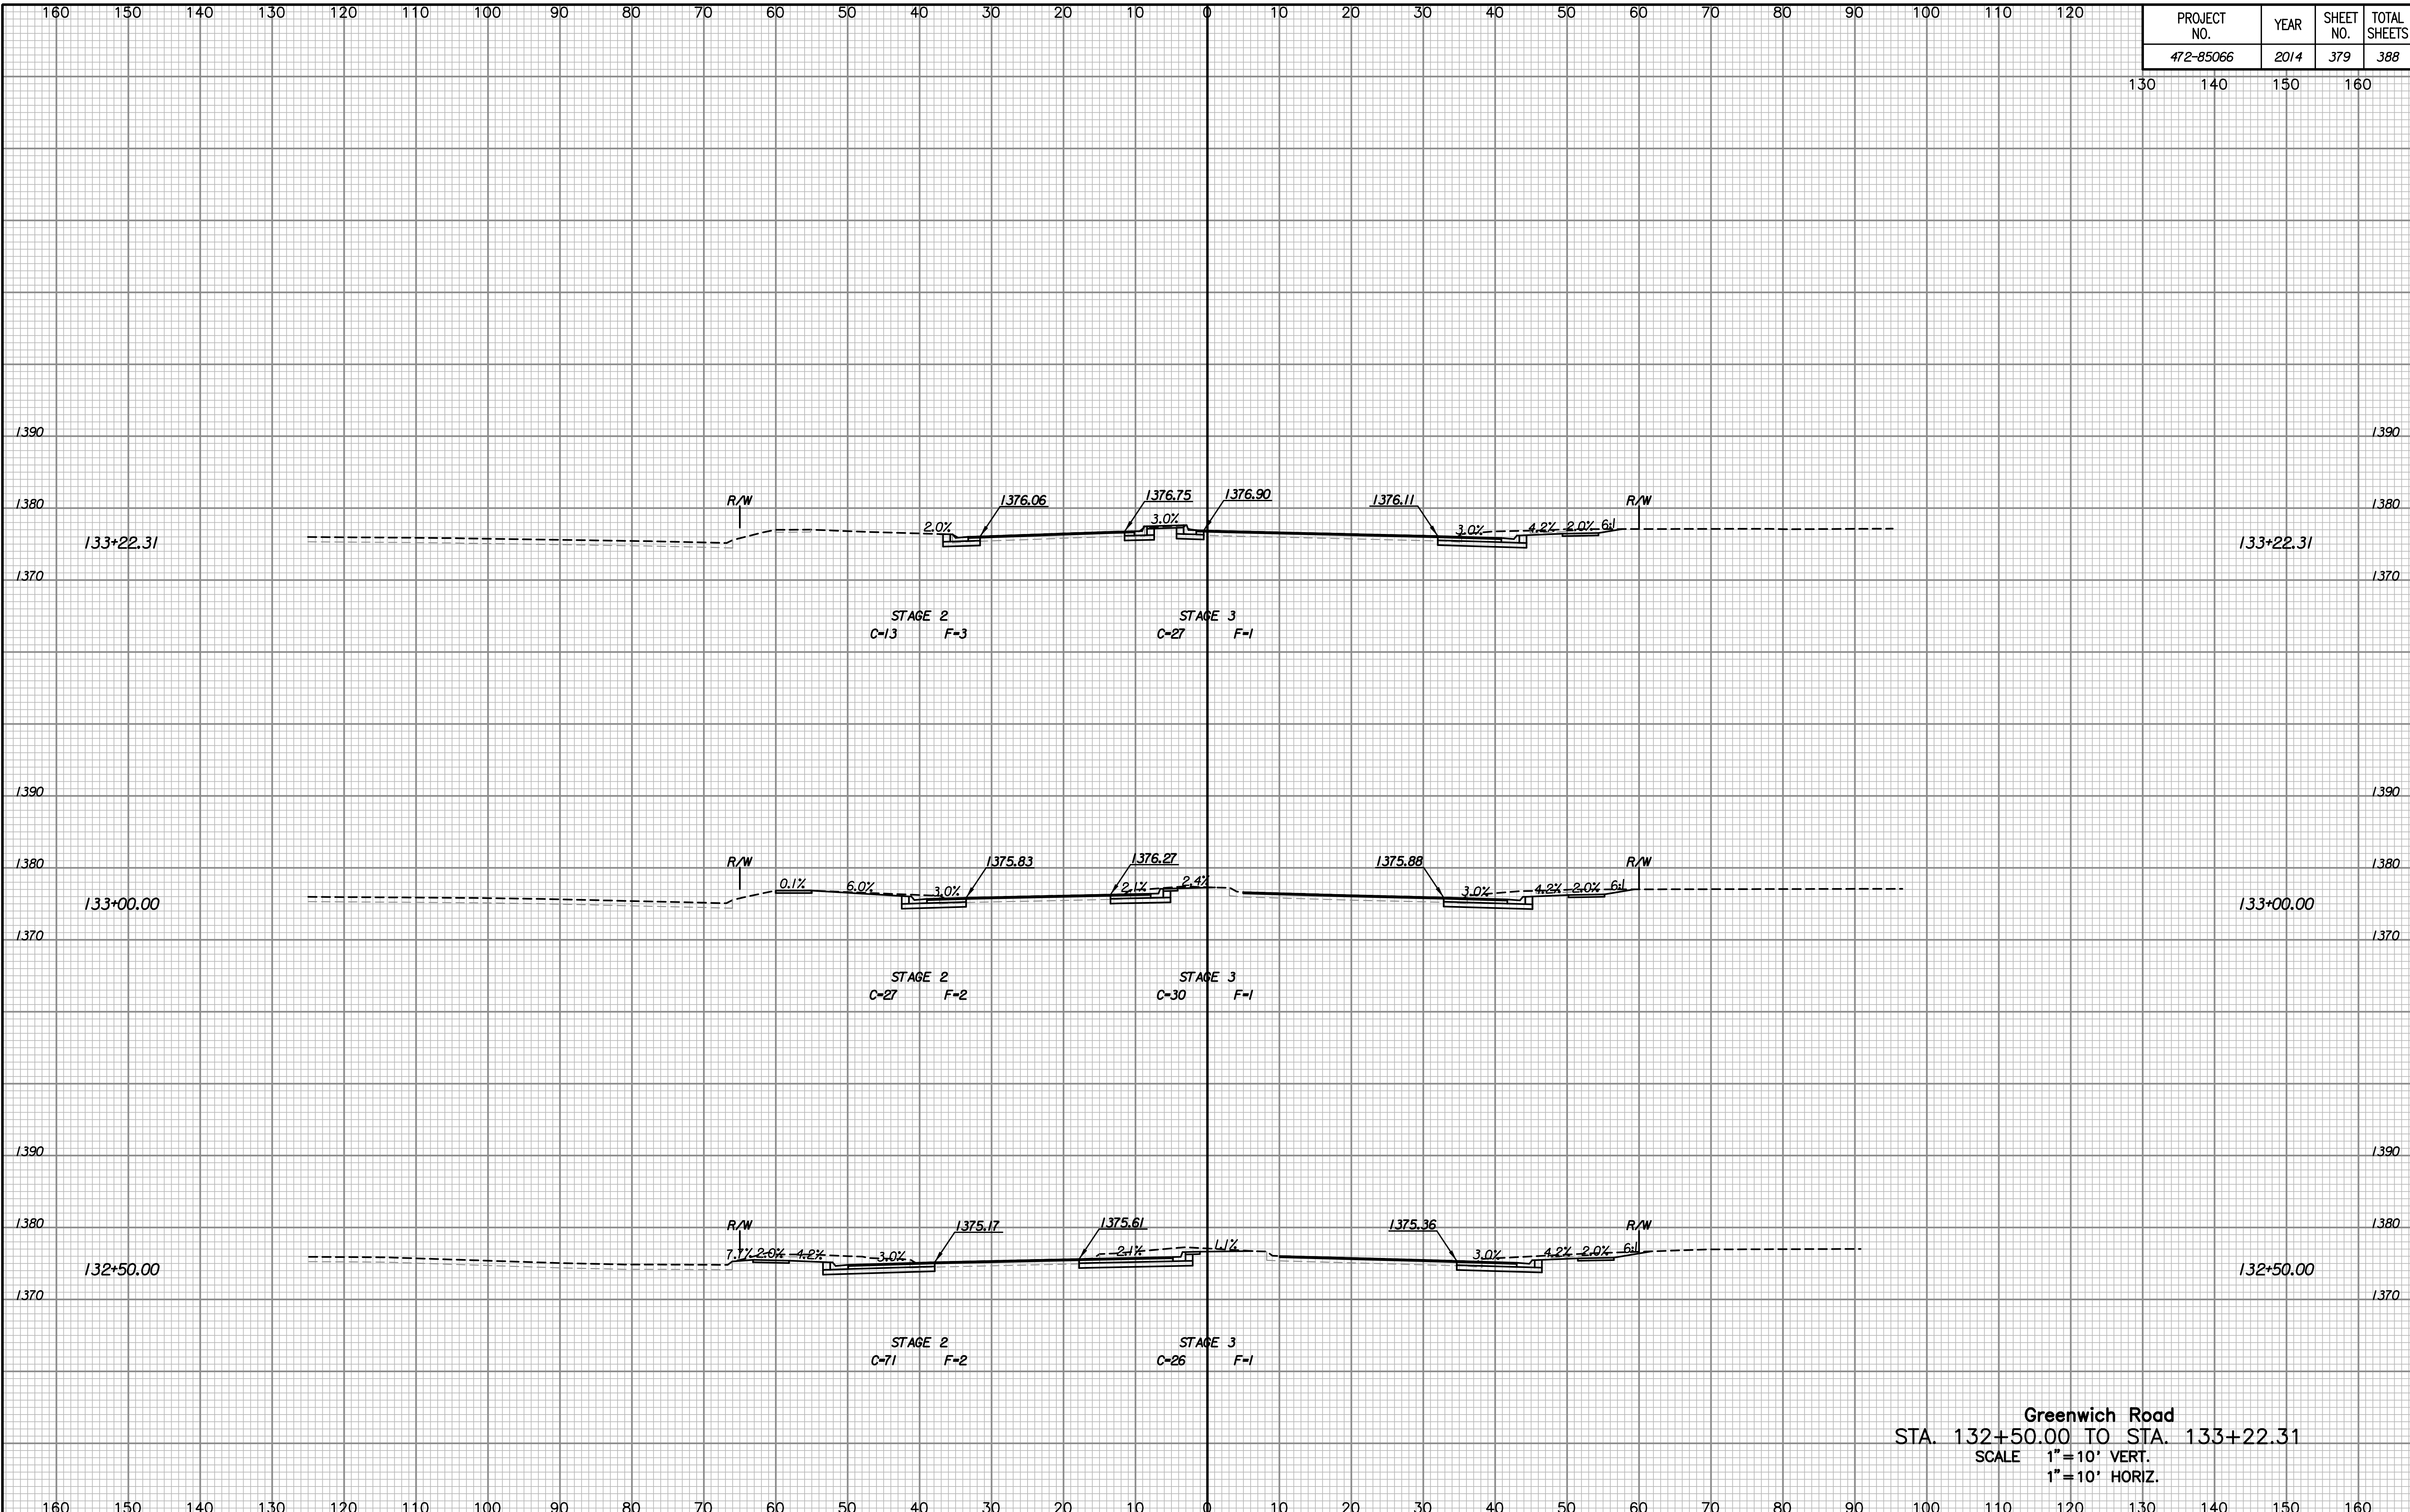

NOTE BOOK NO.	TEMPLATE AREAS CHECKED

**Greenwich Road**  
 STA. 132+50.00 TO STA. 133+22.31  
 SCALE 1" = 10' VERT.  
 1" = 10' HORIZ.

Drawn By :  
 Plotted By :