


PROJECT NO.	YEAR	SHEET NO.	TOTAL SHEETS
472-85066	2014	380	388

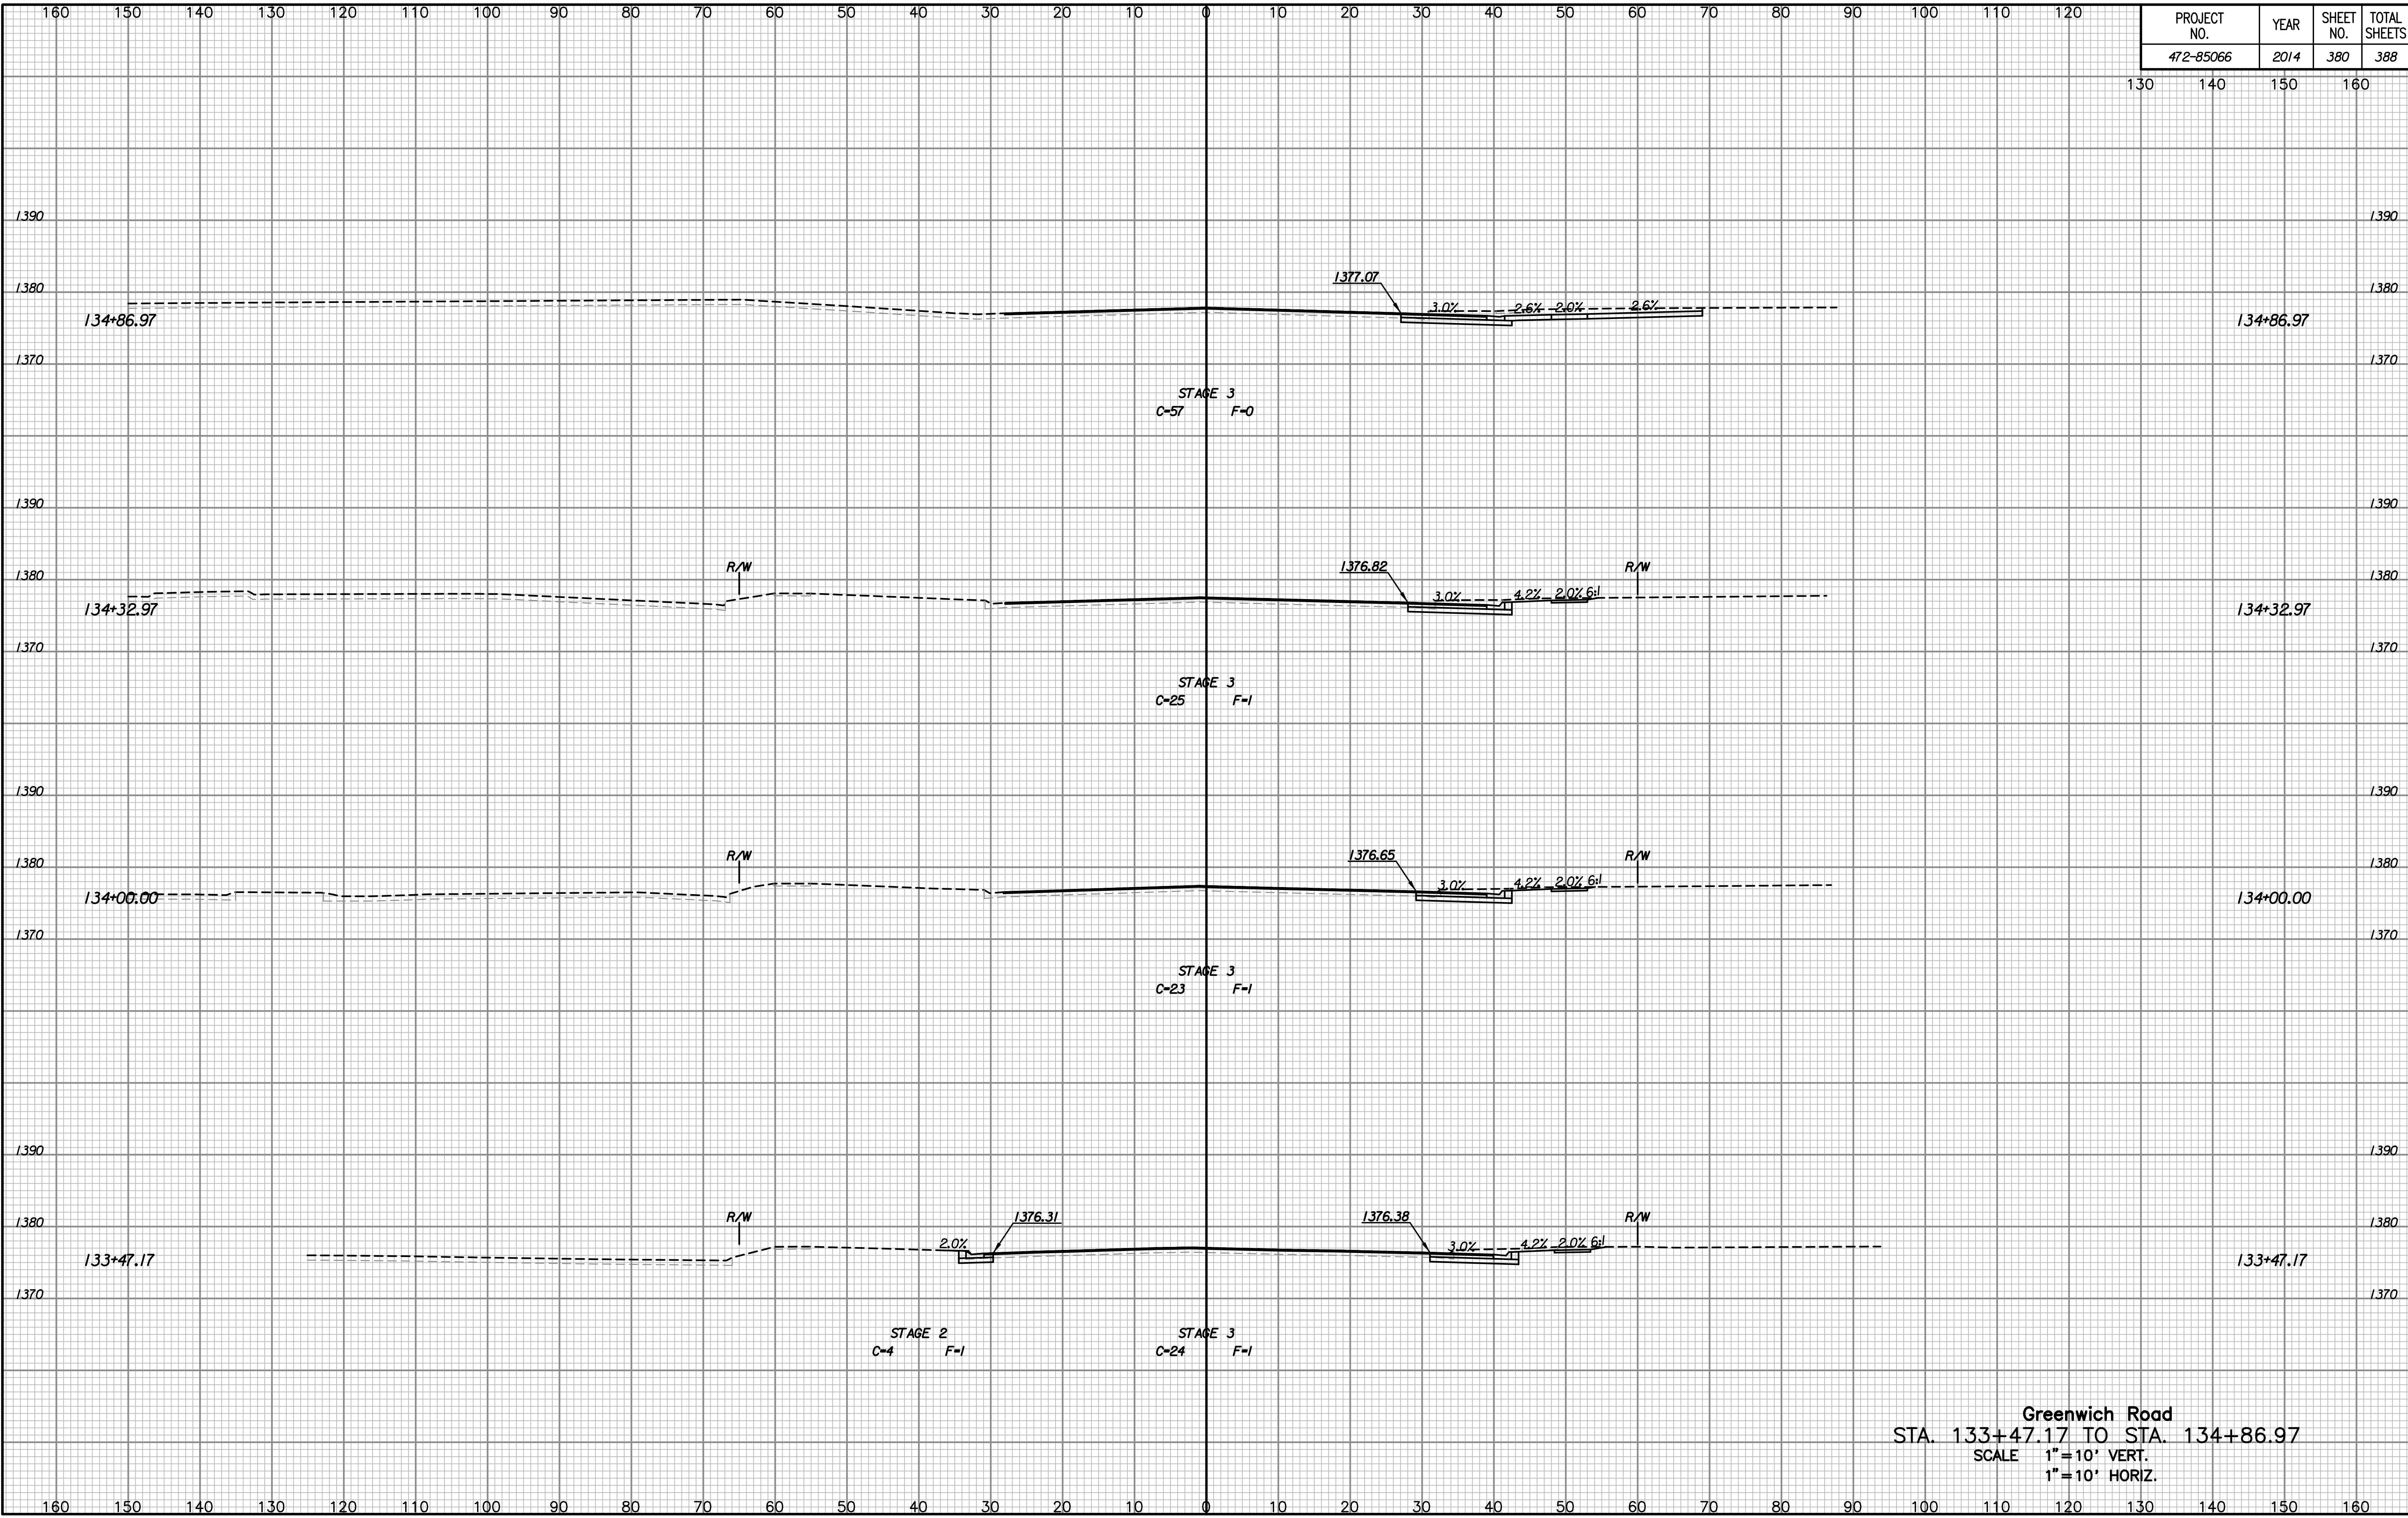

NOTE BOOK NO.	TEMPLATE AREAS CHECKED

Drawn By :  
Plotted By :

**Greenwich Road**  
 STA. 133+47.17 TO STA. 134+86.97  
 SCALE 1" = 10' VERT.  
 1" = 10' HORIZ.