


PROJECT NO.	YEAR	SHEET NO.	TOTAL SHEETS
472-85066	2014	382	388

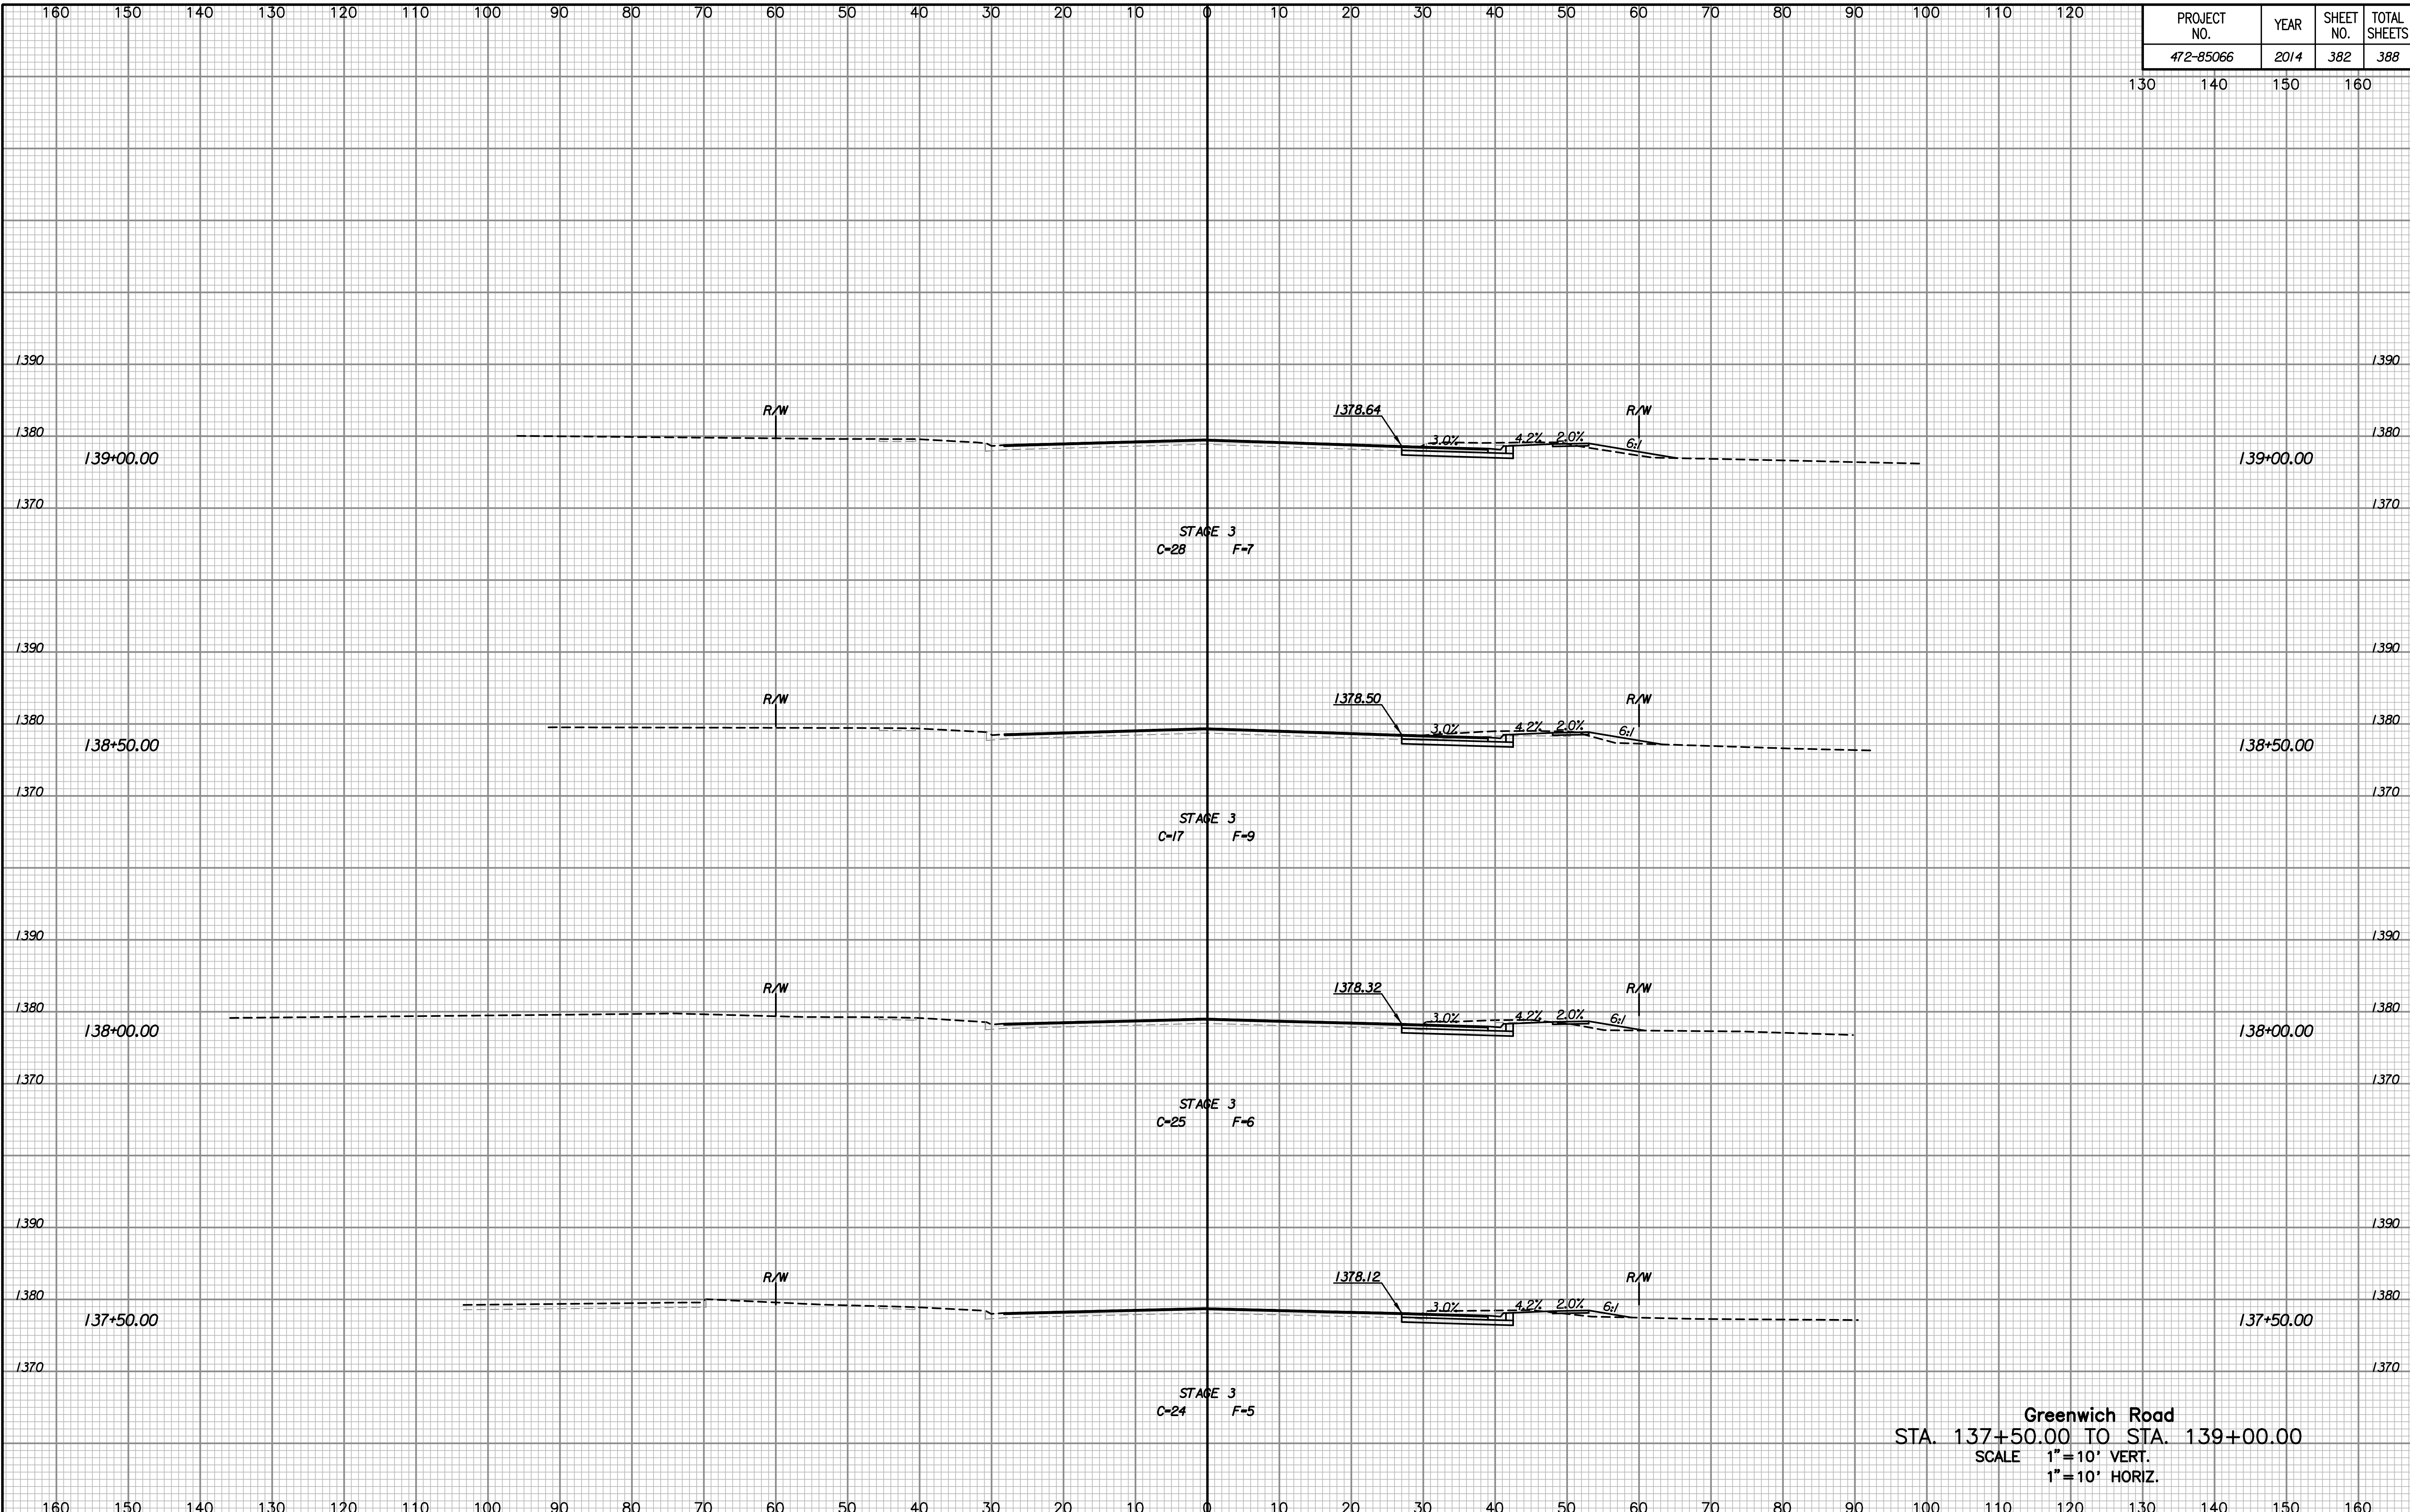

NOTE BOOK	NO.
TEMPLATE	
AREAS	
CHECKED	

Drawn By :  
Plotted By :

**Greenwich Road**  
 STA. 137+50.00 TO STA. 139+00.00  
 SCALE 1" = 10' VERT.  
 1" = 10' HORIZ.