


PROJECT NO.	YEAR	SHEET NO.	TOTAL SHEETS
472-85066	2014	383	388

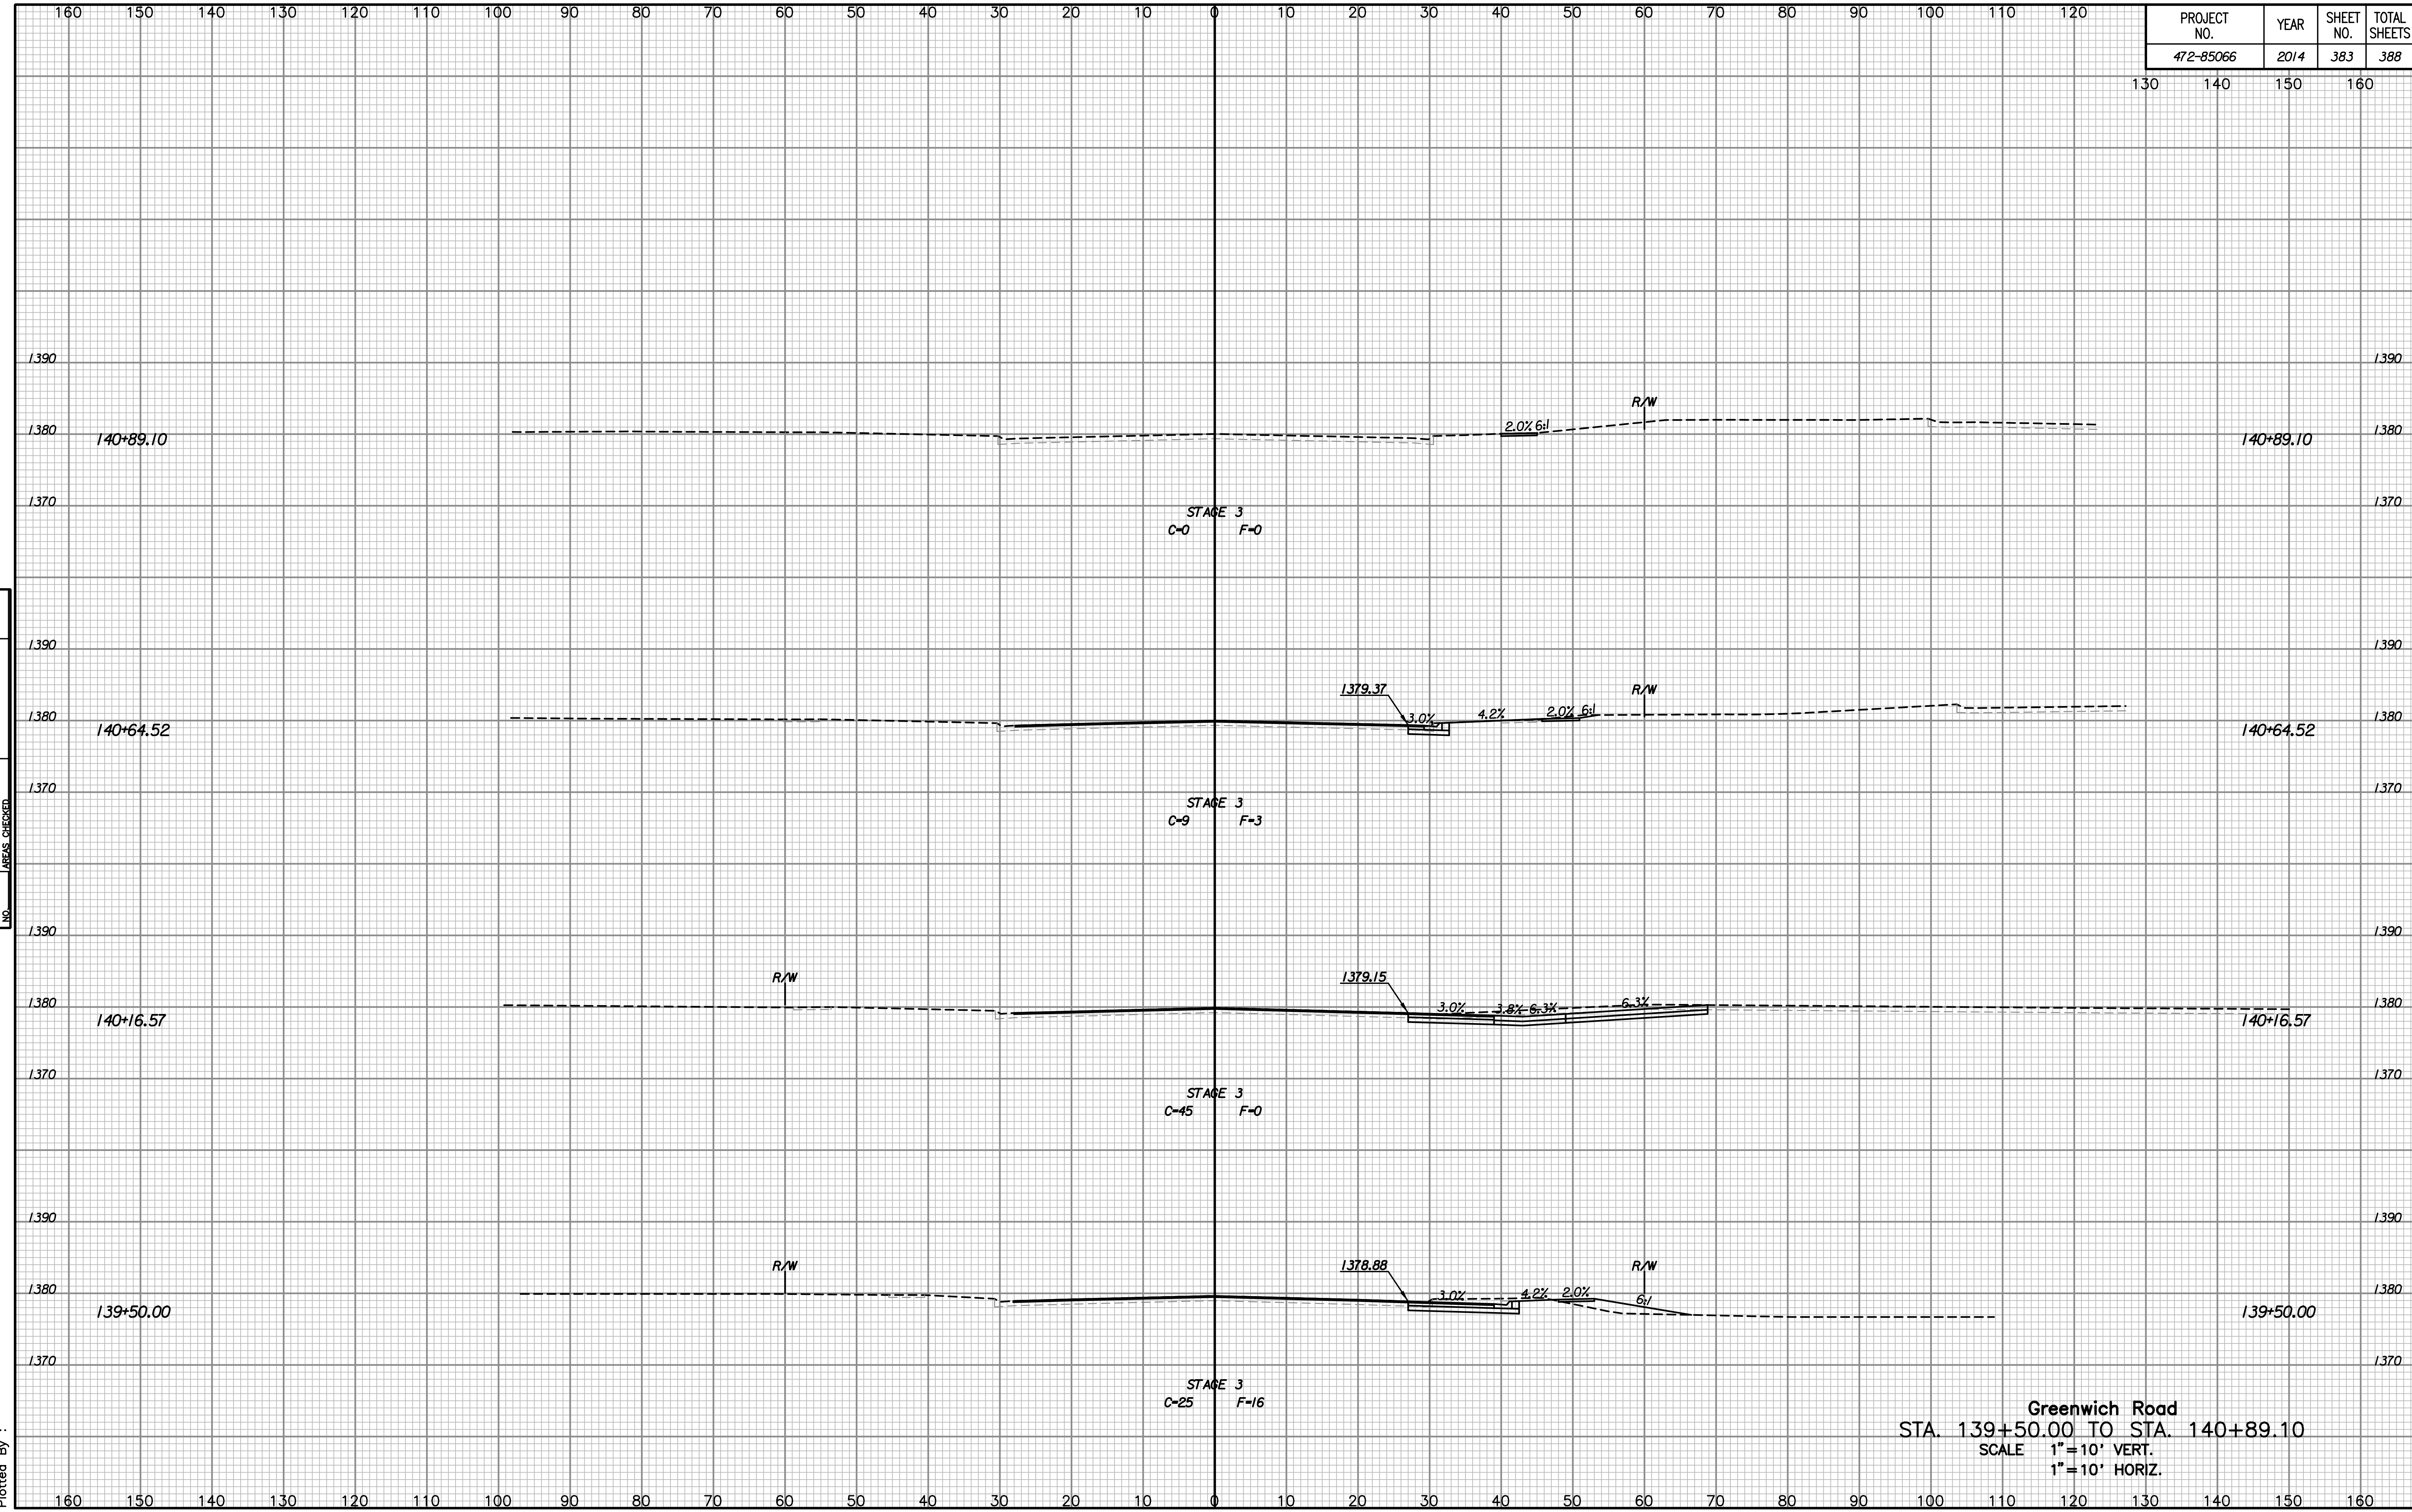

NOTE BOOK	NO.
TEMPLATE	
AREAS	
CHECKED	

Drawn By :
Plotted By :

Greenwich Road
 STA. 139+50.00 TO STA. 140+89.10
 SCALE 1" = 10' VERT.
 1" = 10' HORIZ.