


PROJECT NO.	YEAR	SHEET NO.	TOTAL SHEETS
472-85066	2014	385	388

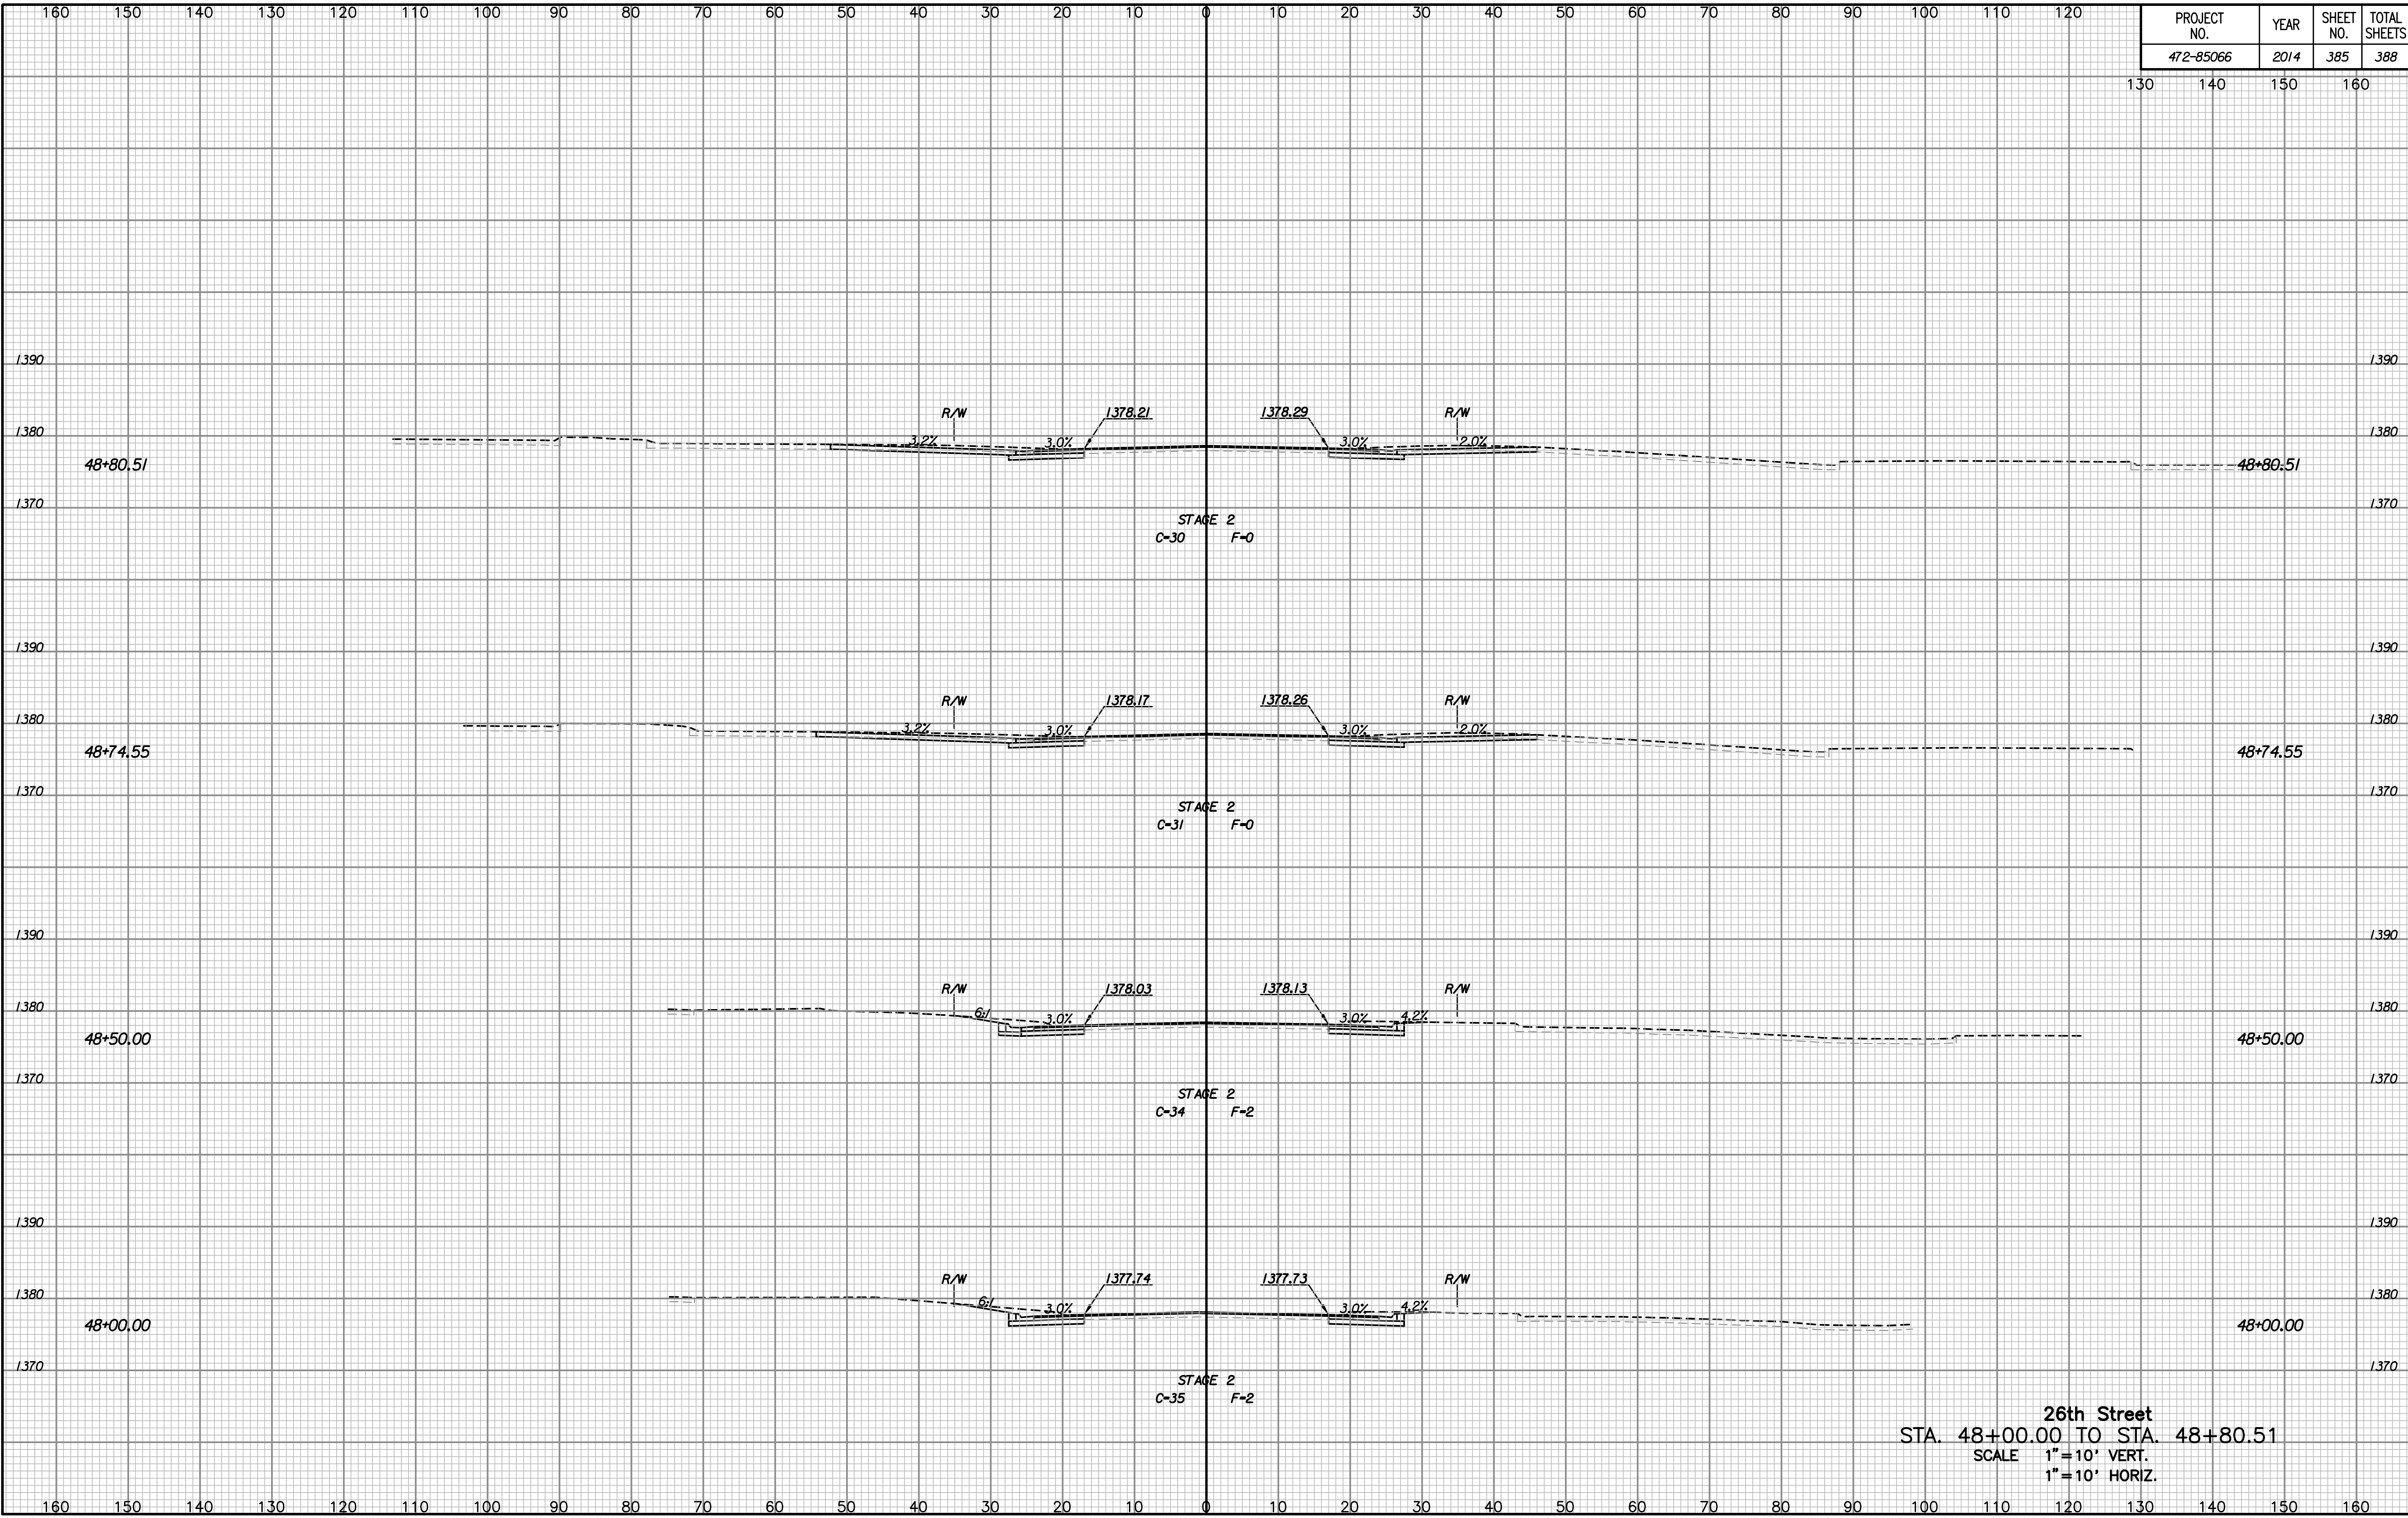

NOTE BOOK	NO.
TEMPLATE	
AREAS	
CHECKED	

Drawn By :
Plotted By :

26th Street
 STA. 48+00.00 TO STA. 48+80.51
 SCALE 1"=10' VERT.
 1"=10' HORIZ.