


PROJECT NO.	YEAR	SHEET NO.	TOTAL SHEETS
472-85066	2014	386	388

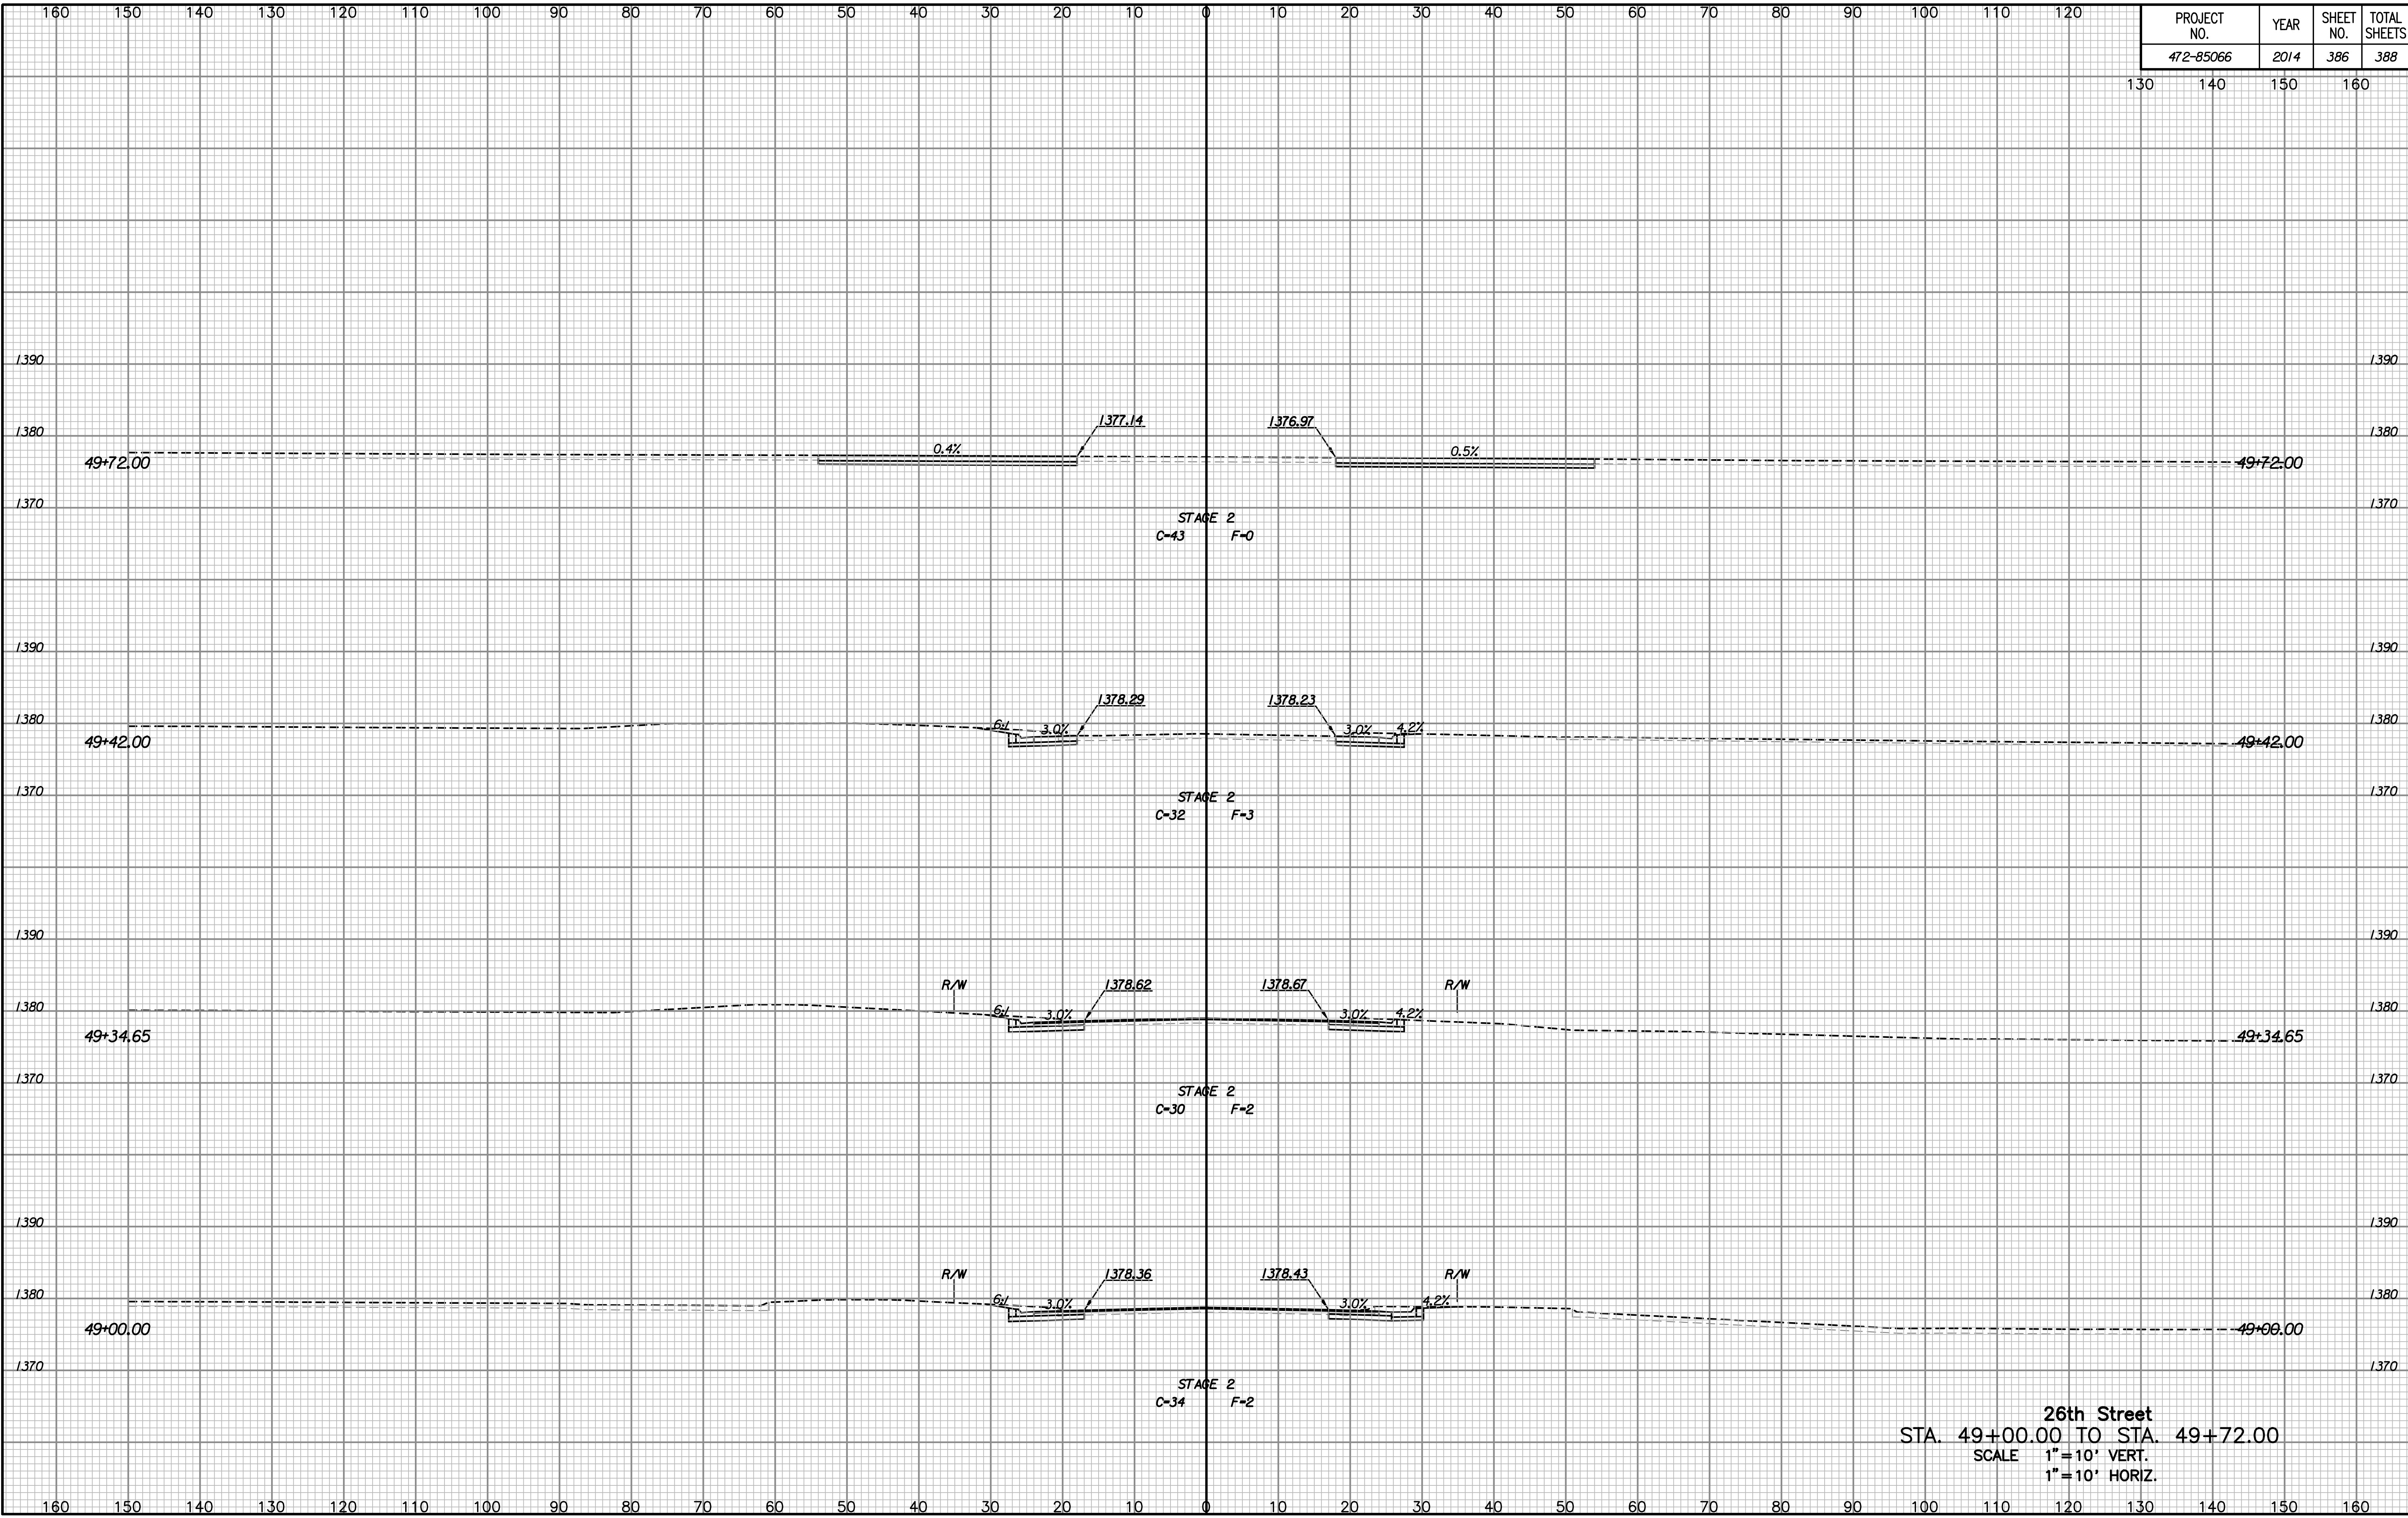

NOTE BOOK	NO.
TEMPLATE	
AREAS	
CHECKED	

Drawn By :
Plotted By :

26th Street
 STA. 49+00.00 TO STA. 49+72.00
 SCALE 1"=10' VERT.
 1"=10' HORIZ.