


PROJECT NO.	YEAR	SHEET NO.	TOTAL SHEETS
472-85066	2014	387	388

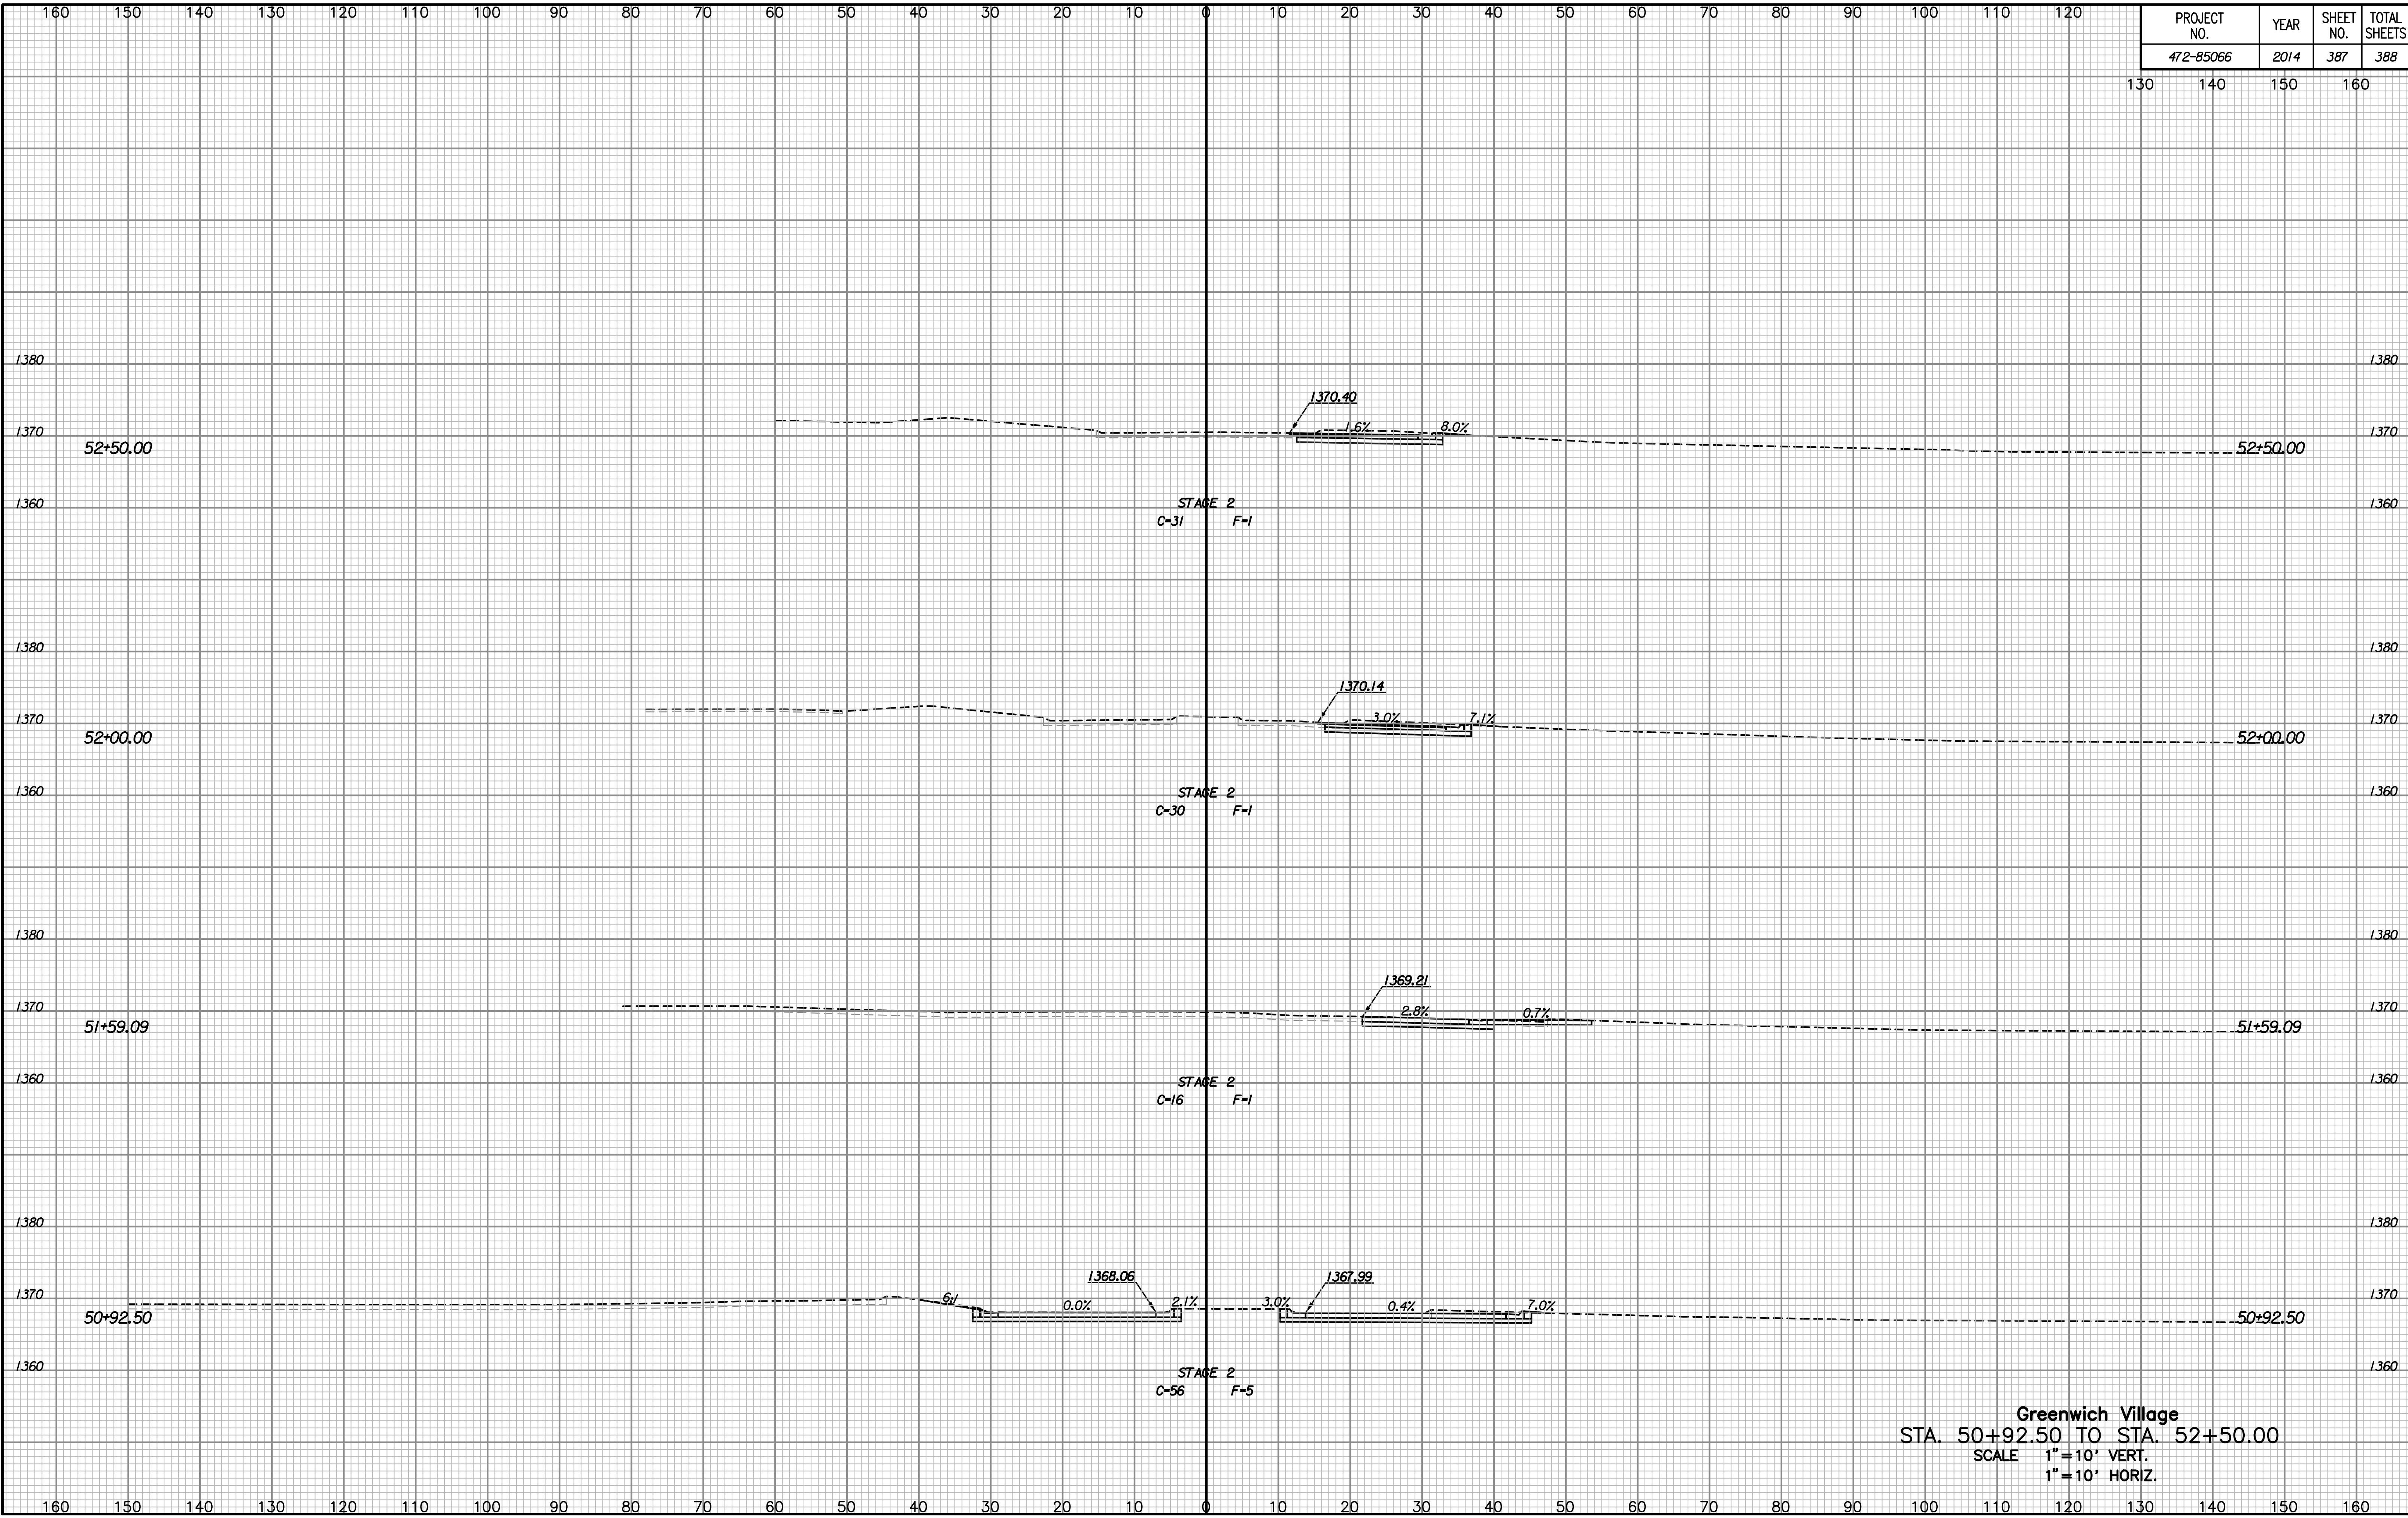

NOTE BOOK NO.	TEMPLATE AREAS CHECKED

Drawn By :
Plotted By :

Greenwich Village
 STA. 50+92.50 TO STA. 52+50.00
 SCALE 1" = 10' VERT.
 1" = 10' HORIZ.