

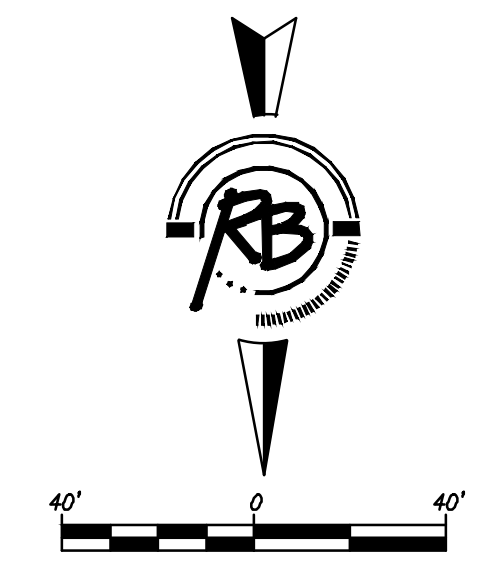


CLEAR CREEK 2ND ADD.

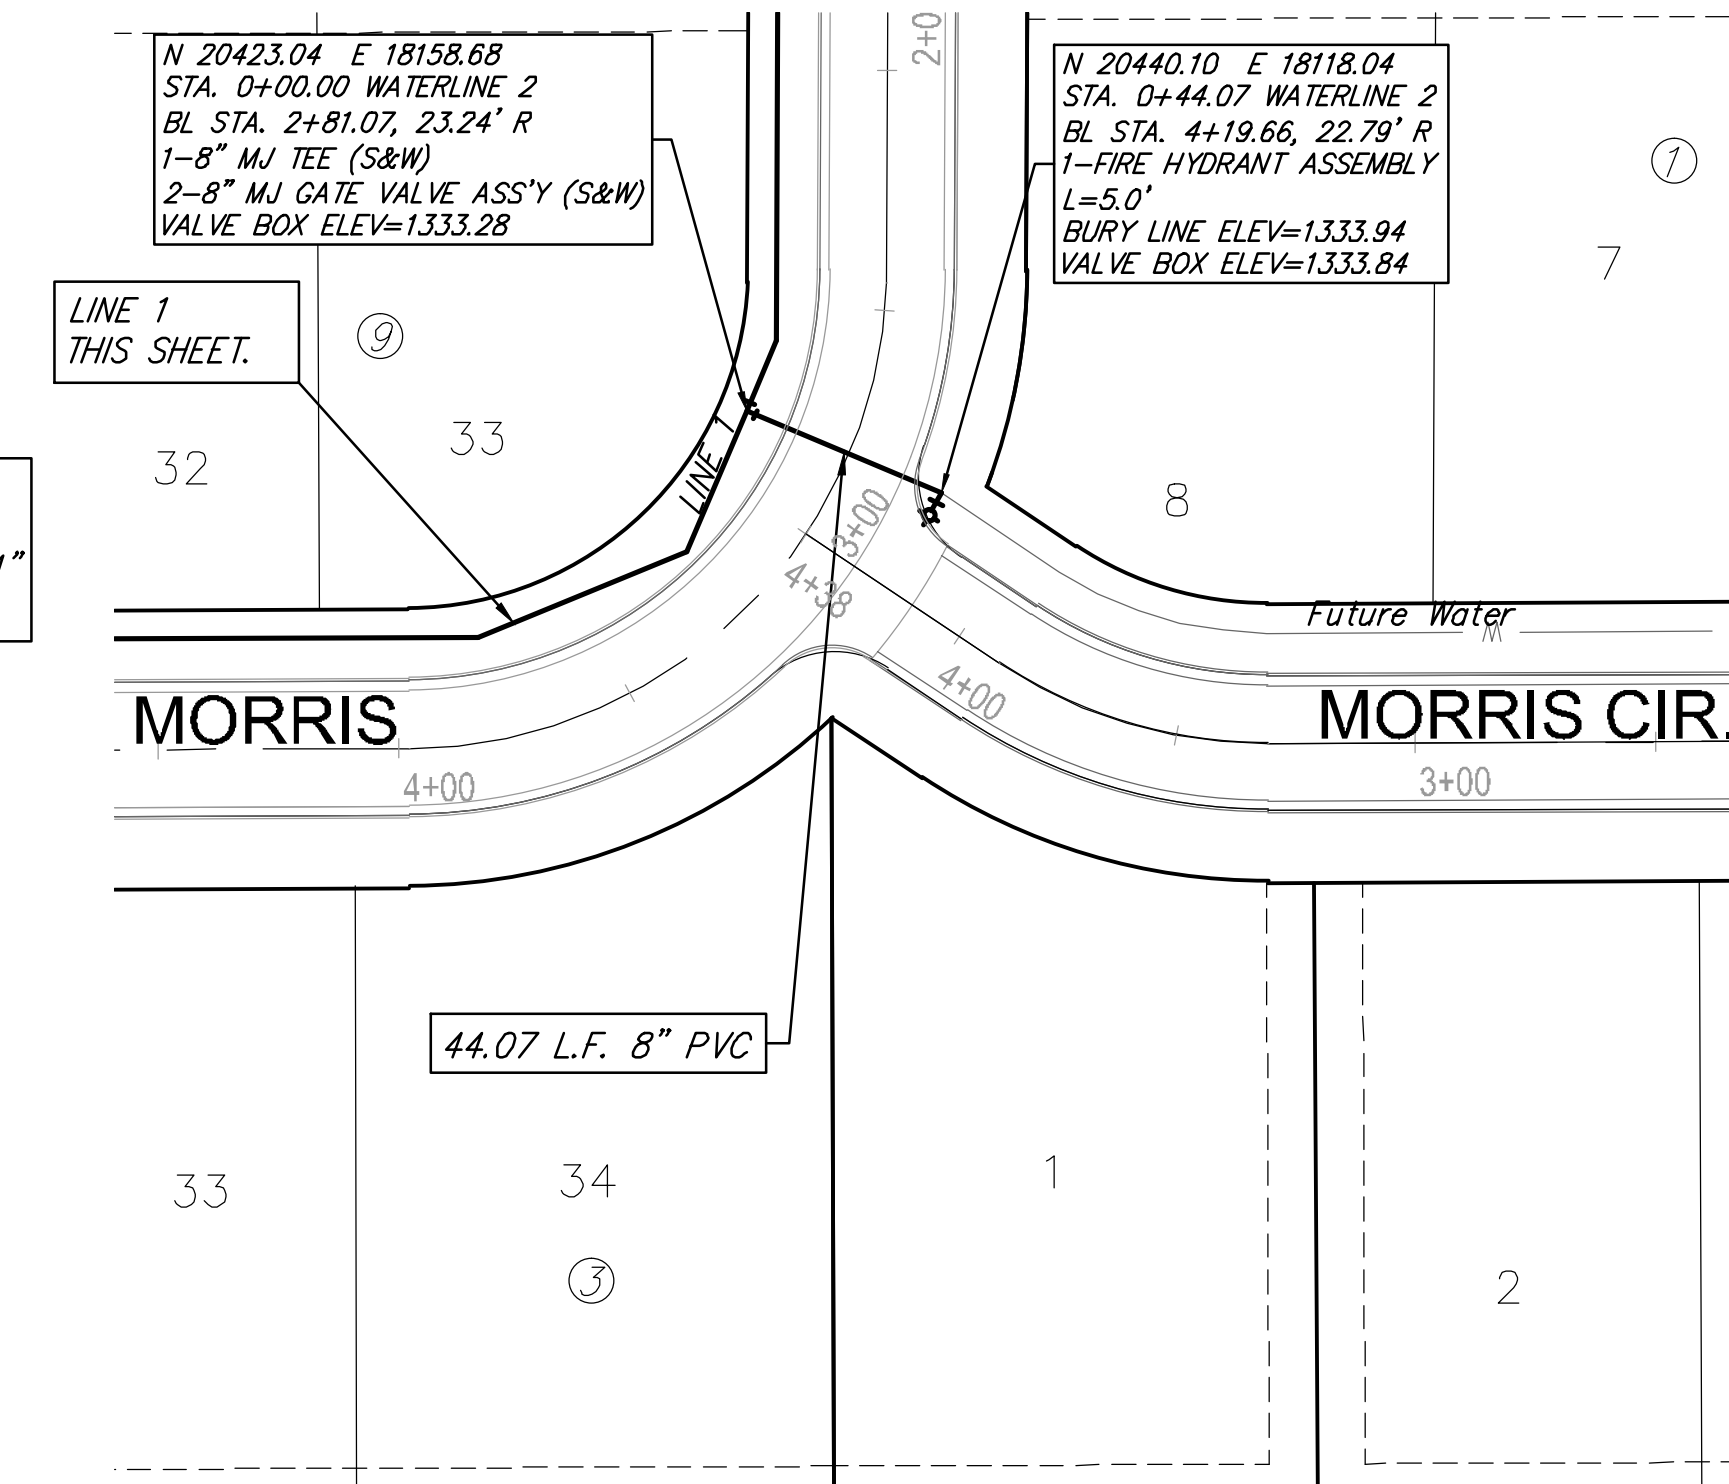

CLEAR CREEK 2ND ADD.

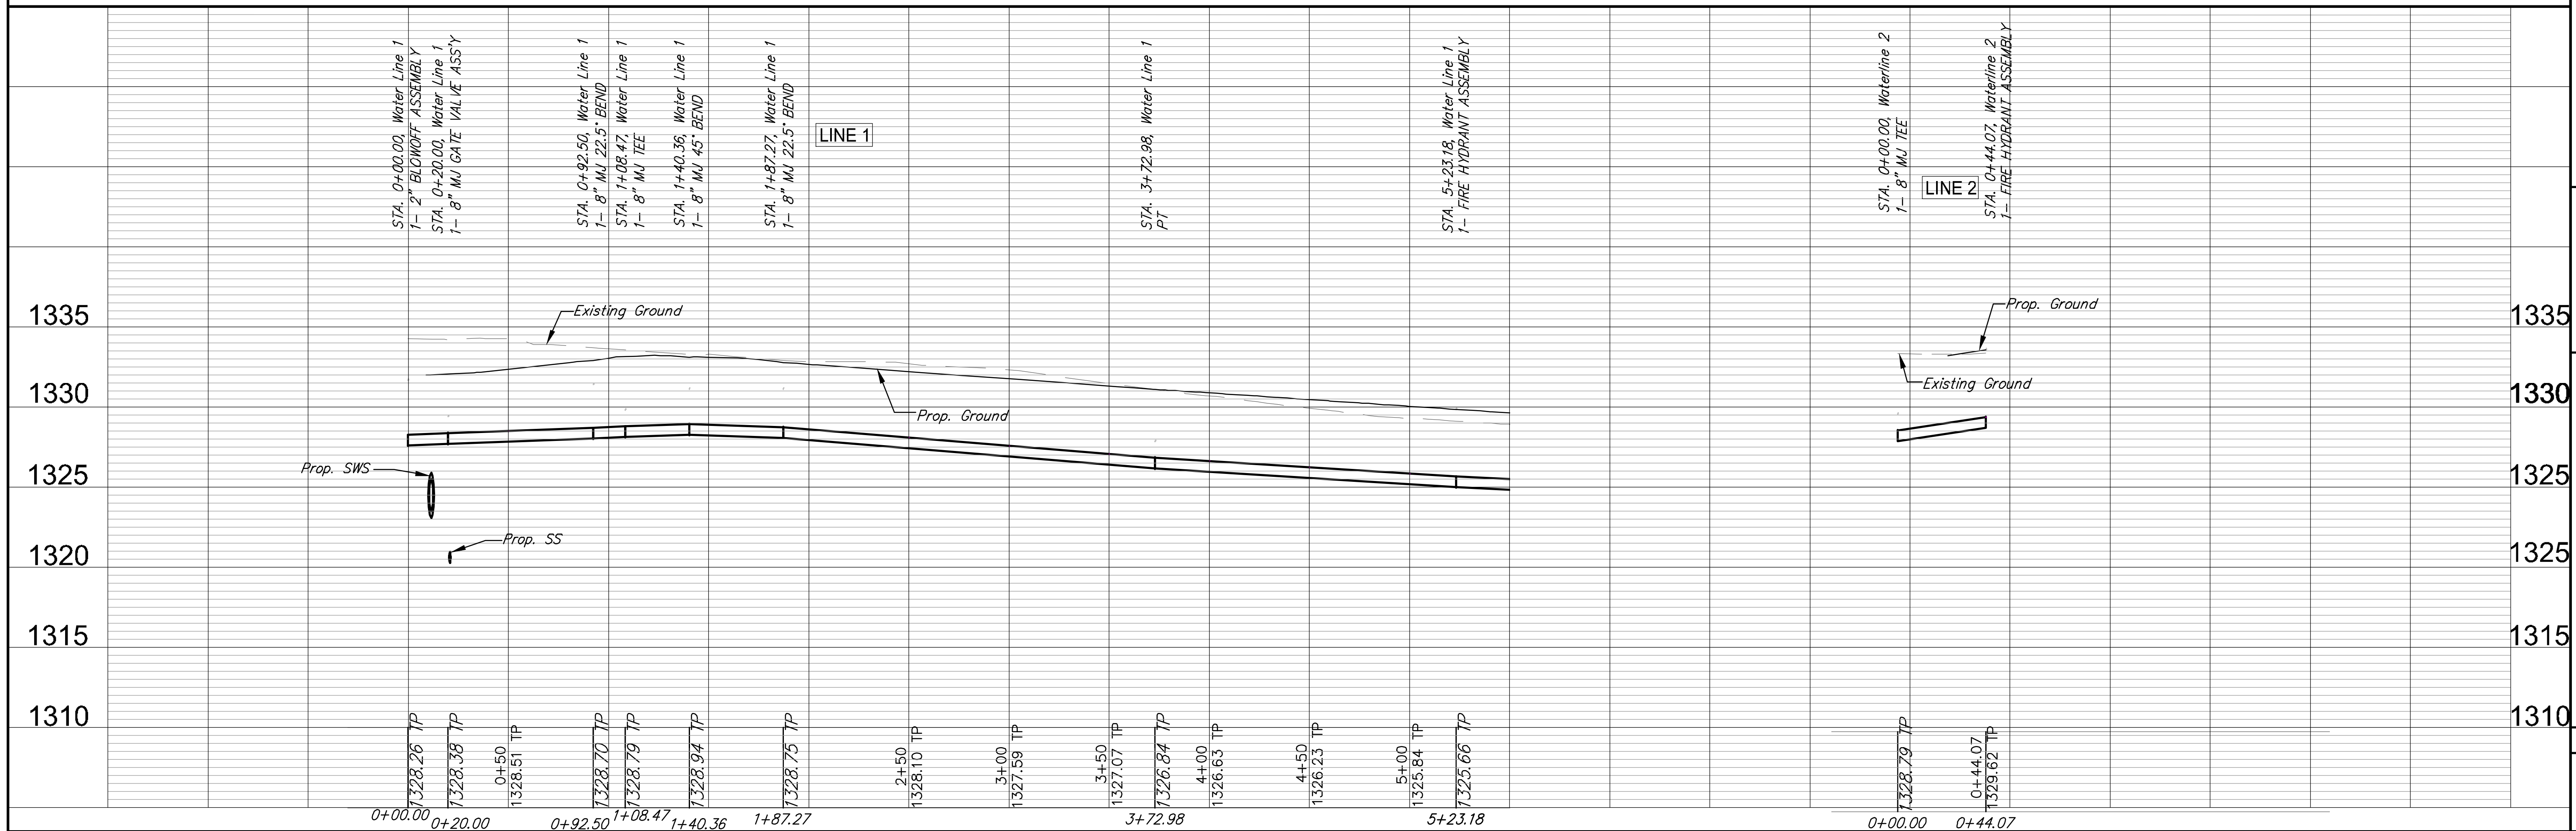

RUGGLES & BOHM

ENGINEERS ARCHITECTS LANDSCAPE ARCHITECTS PLANNERS

PROJECT NUMBER: 18122

DATE: Feb. 27, 2014

DESIGN: EGG

UTILITY

REVISION: NSK

REVIEW: EGG

CLEAR CREEK 2ND ADDITION

Water Line 1 & 2

WICHITA, KANSAS

Sheet 13 of 13