

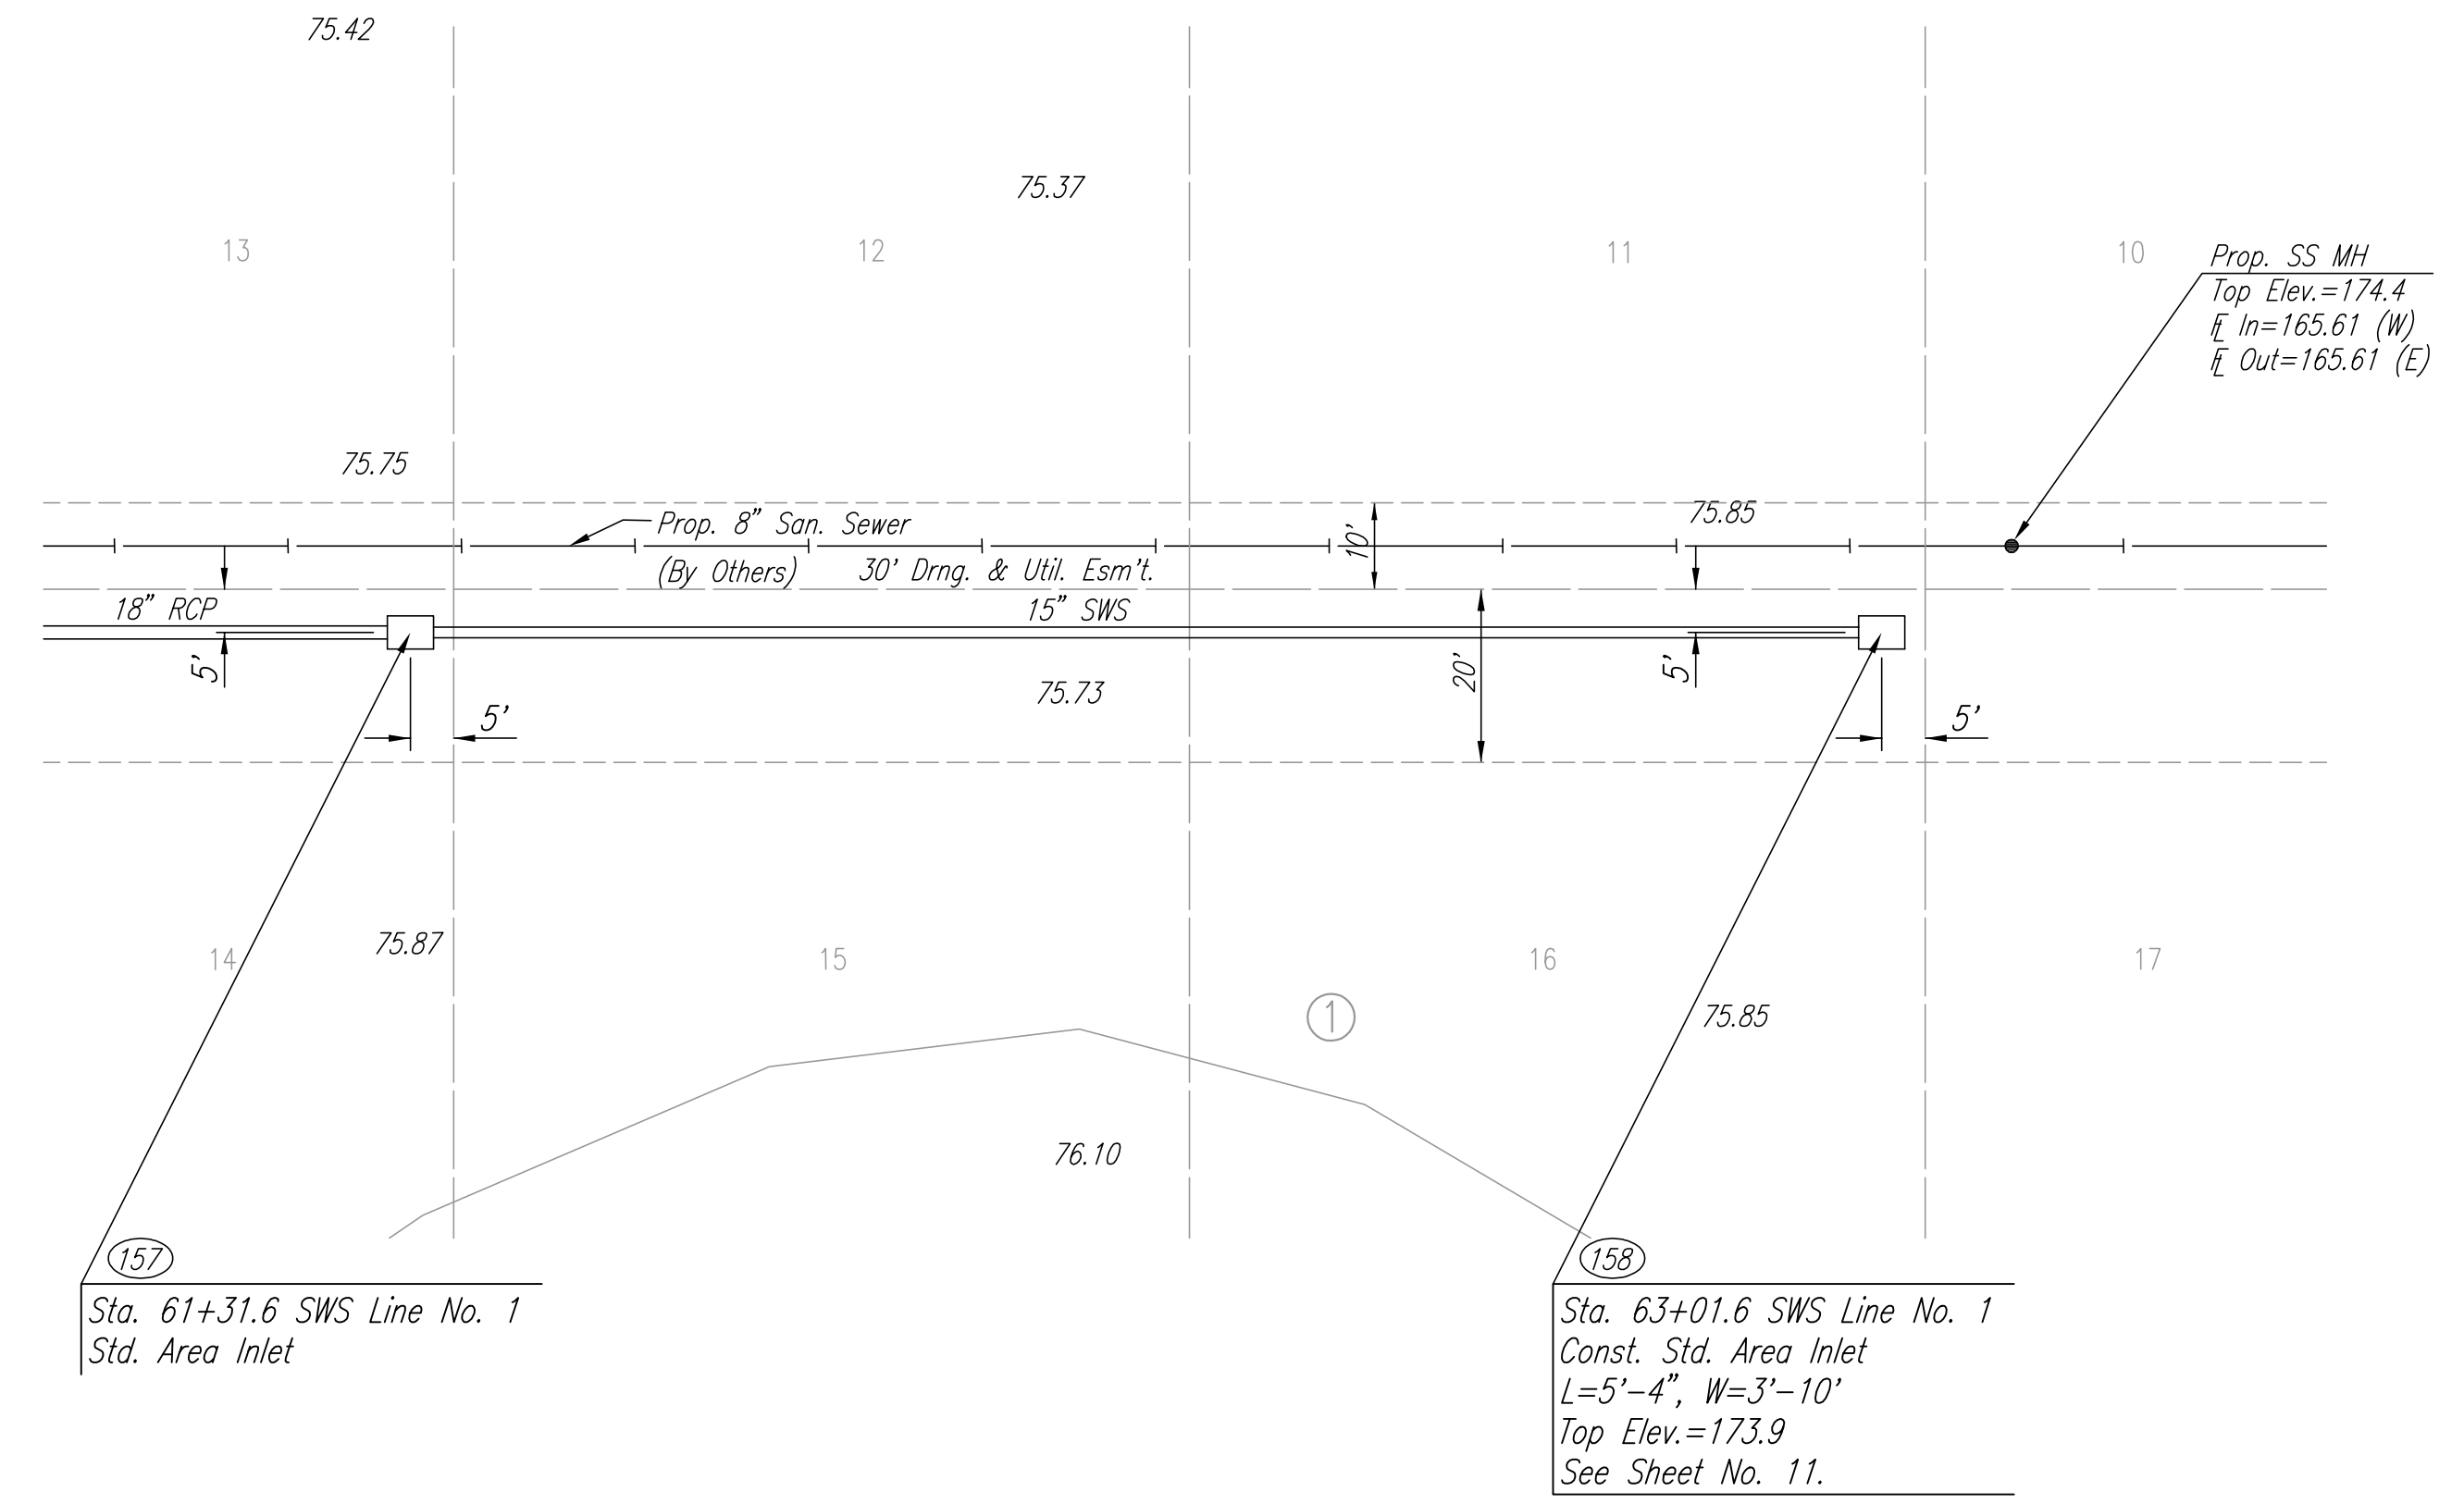


PROFILE	CHECKED	BY	DATE
	CHECKED		

DSNR: BOB OPER: BUS SCALE: 1"=20.00
 Q:\2003\03123\000\SWS\SWSLN1-3 02-03-2004 12:14:50 am

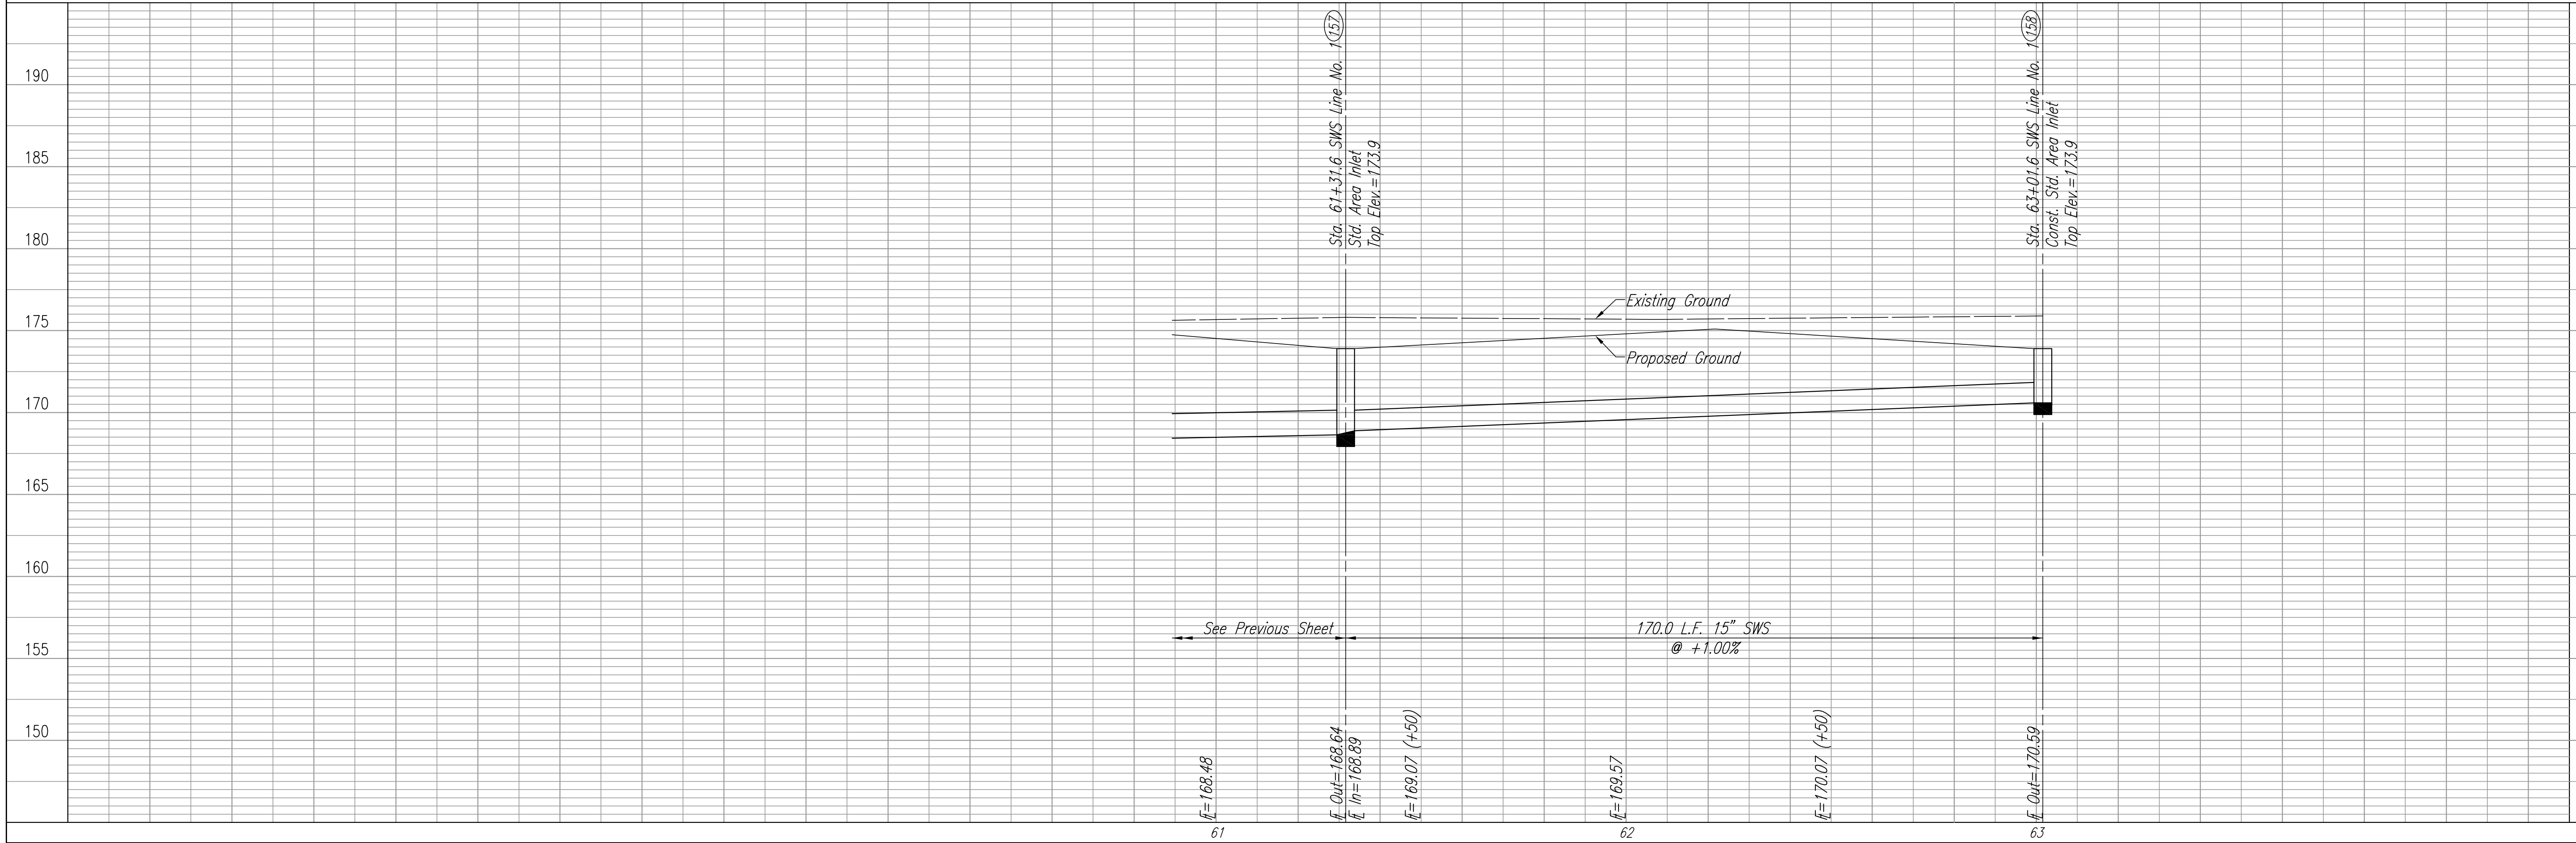

SWS COORDINATES		
POINT NO.	N	E
157	9277.3213	2980.6770
158	9277.9525	2810.3429

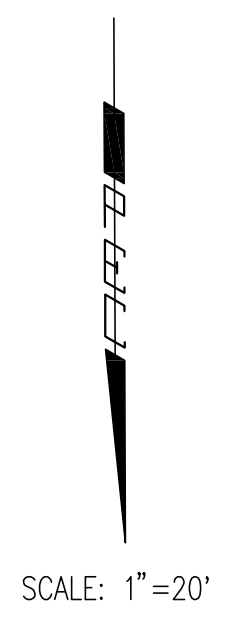

EVERGREEN 4TH
 STORM WATER SEWER NO. 589
SWS LINE NO. 1
 JAMES L. ARMOUR, P.E.—ACTING CITY ENGINEER
 CITY OF WICHITA PROJECT NO. 468-83640

Professional Engineering Consultants, P.A.
 303 S. TOPEKA • WICHITA, KANSAS 67202
 316-262-2691 • FAX 316-262-3003

Designed By: BOB
 Drawn By: BUS
 Job No.: 35-03123
 Date: March 2003

Sheet 6 of 17