



PLAN	CHECKED	CHECKED	BY	DATE
------	---------	---------	----	------

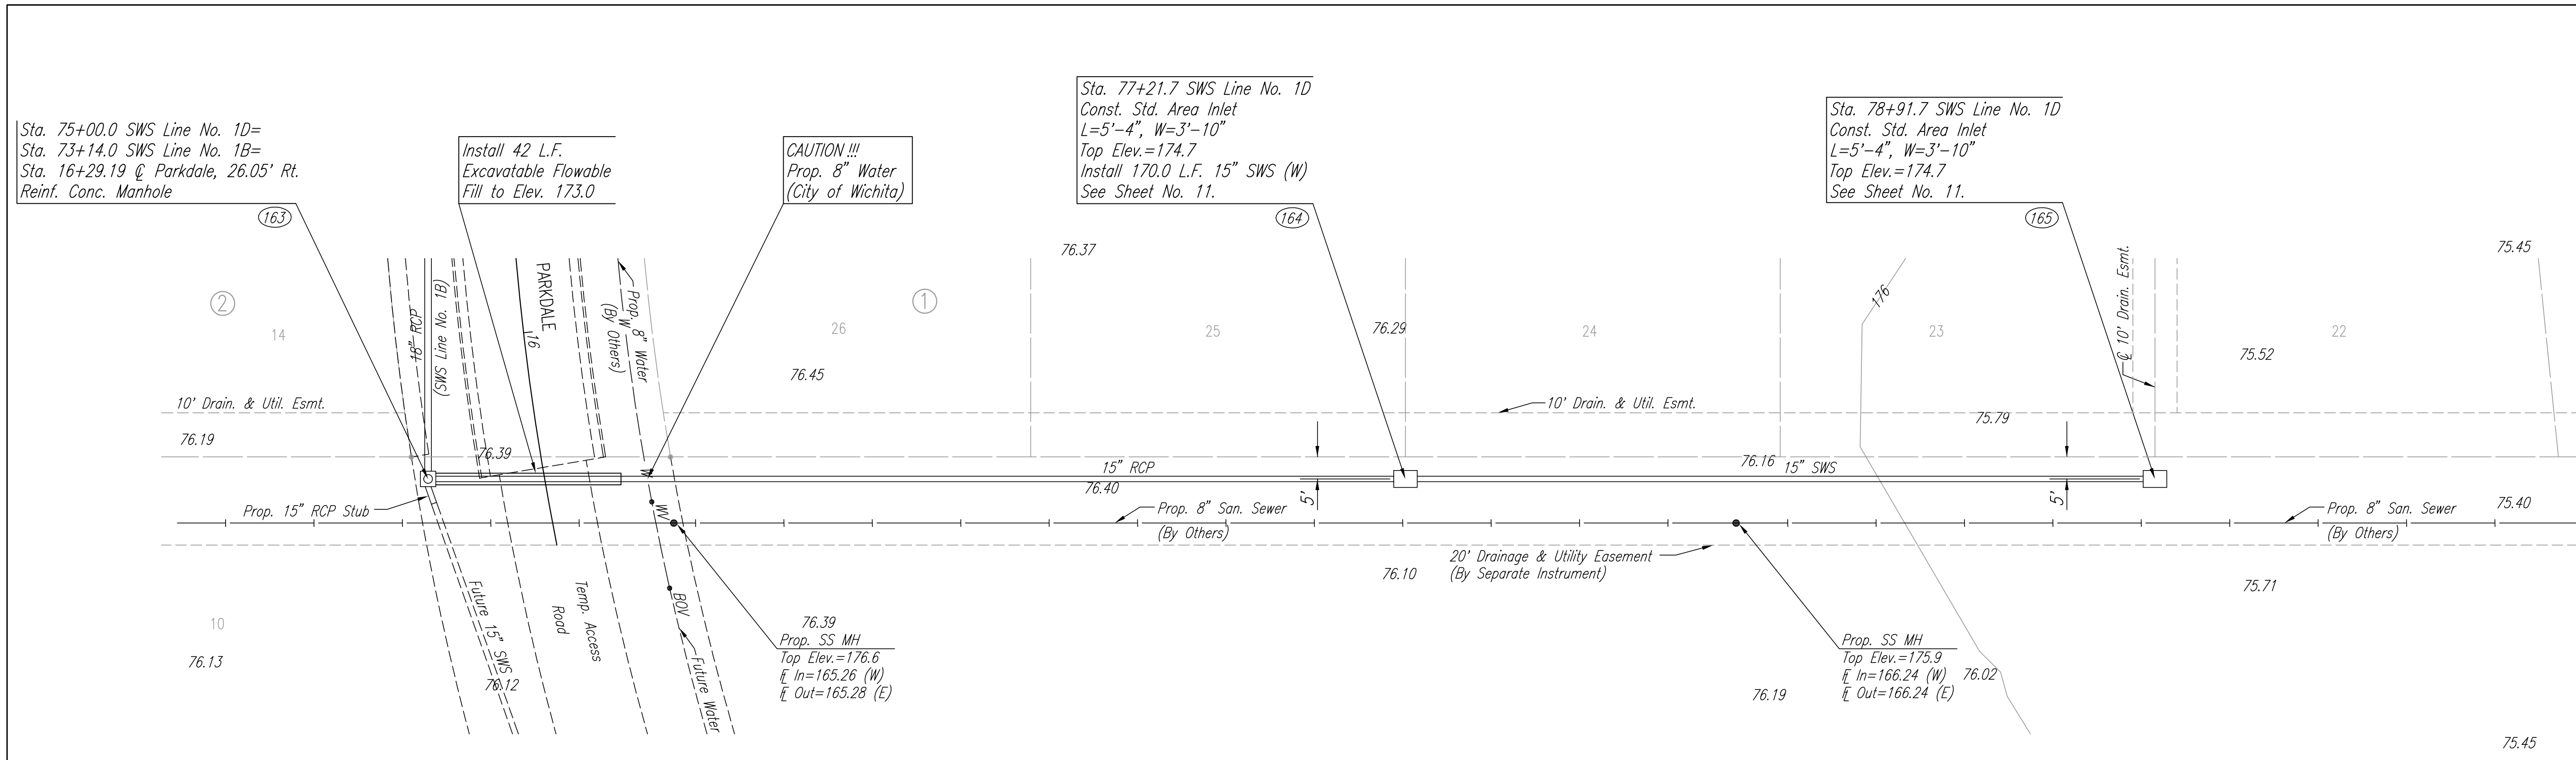

SWS COORDINATES		
POINT NO.	N	E
163	9590.8308	3113.1785
164	9591.6539	2891.5059
165	9592.2839	2721.5071

SCALE: 1"=20'

PROFILE	CHECKED	CHECKED	BY	DATE
---------	---------	---------	----	------

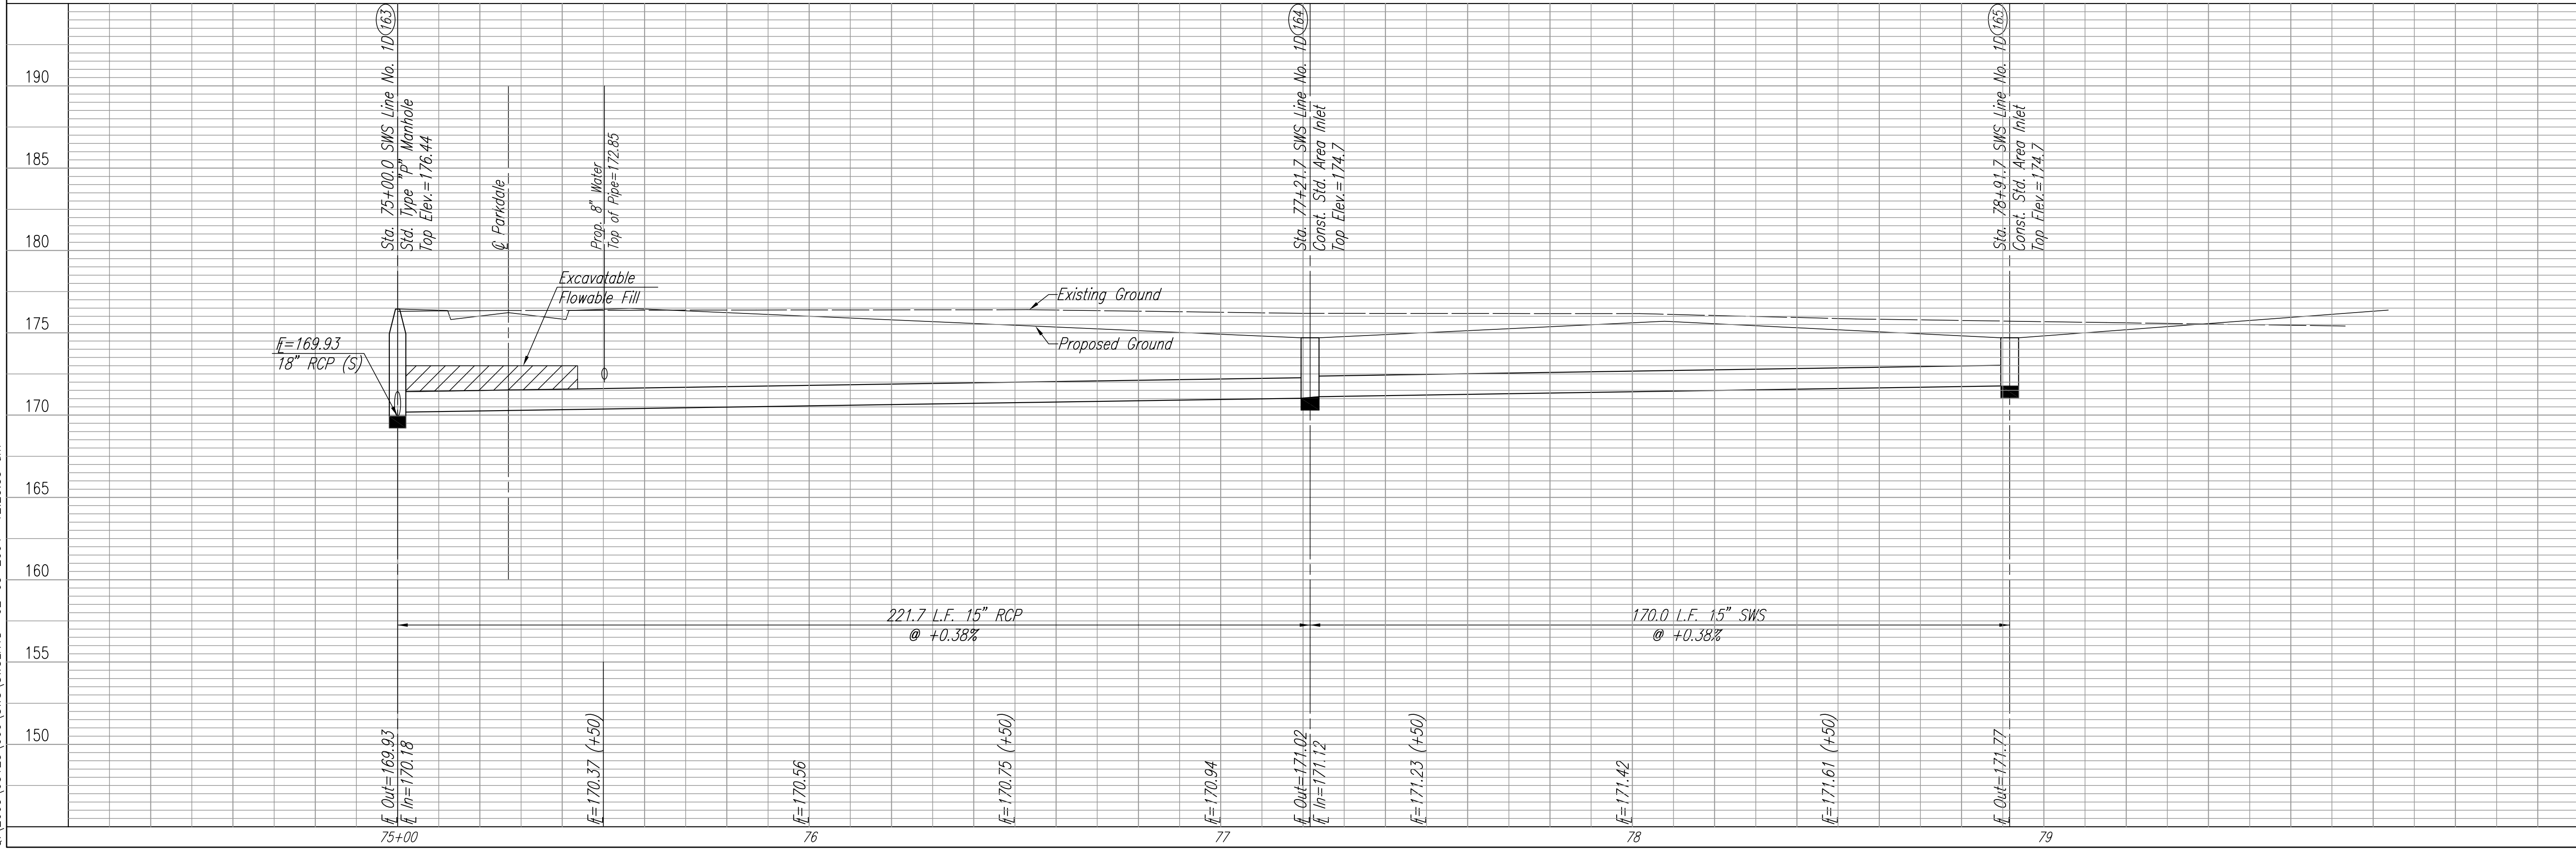

DSNR: BDB OPER: BJS SCALE: 1"=20.00  
 C:\2003\03123\000\SWS\SWS1D 02-03-2004 12:23:55 am

EVERGREEN 4TH  
 STORM WATER SEWER NO. 589  
**SWS LINE NO. 1D**  
 JAMES L. ARMOUR, P.E. - ACTING CITY ENGINEER  
 CITY OF WICHITA, PROJECT NO. 468-83640

---

**Professional Engineering Consultants, P.A.**  
 303 S. TOPICKA • WICHITA, KANSAS 67202  
 316-262-2691 • FAX 316-262-3003

Designed By: BDB  
 Drawn By: BJS  
 Job No.: 35-03123  
 Date: March 2003