
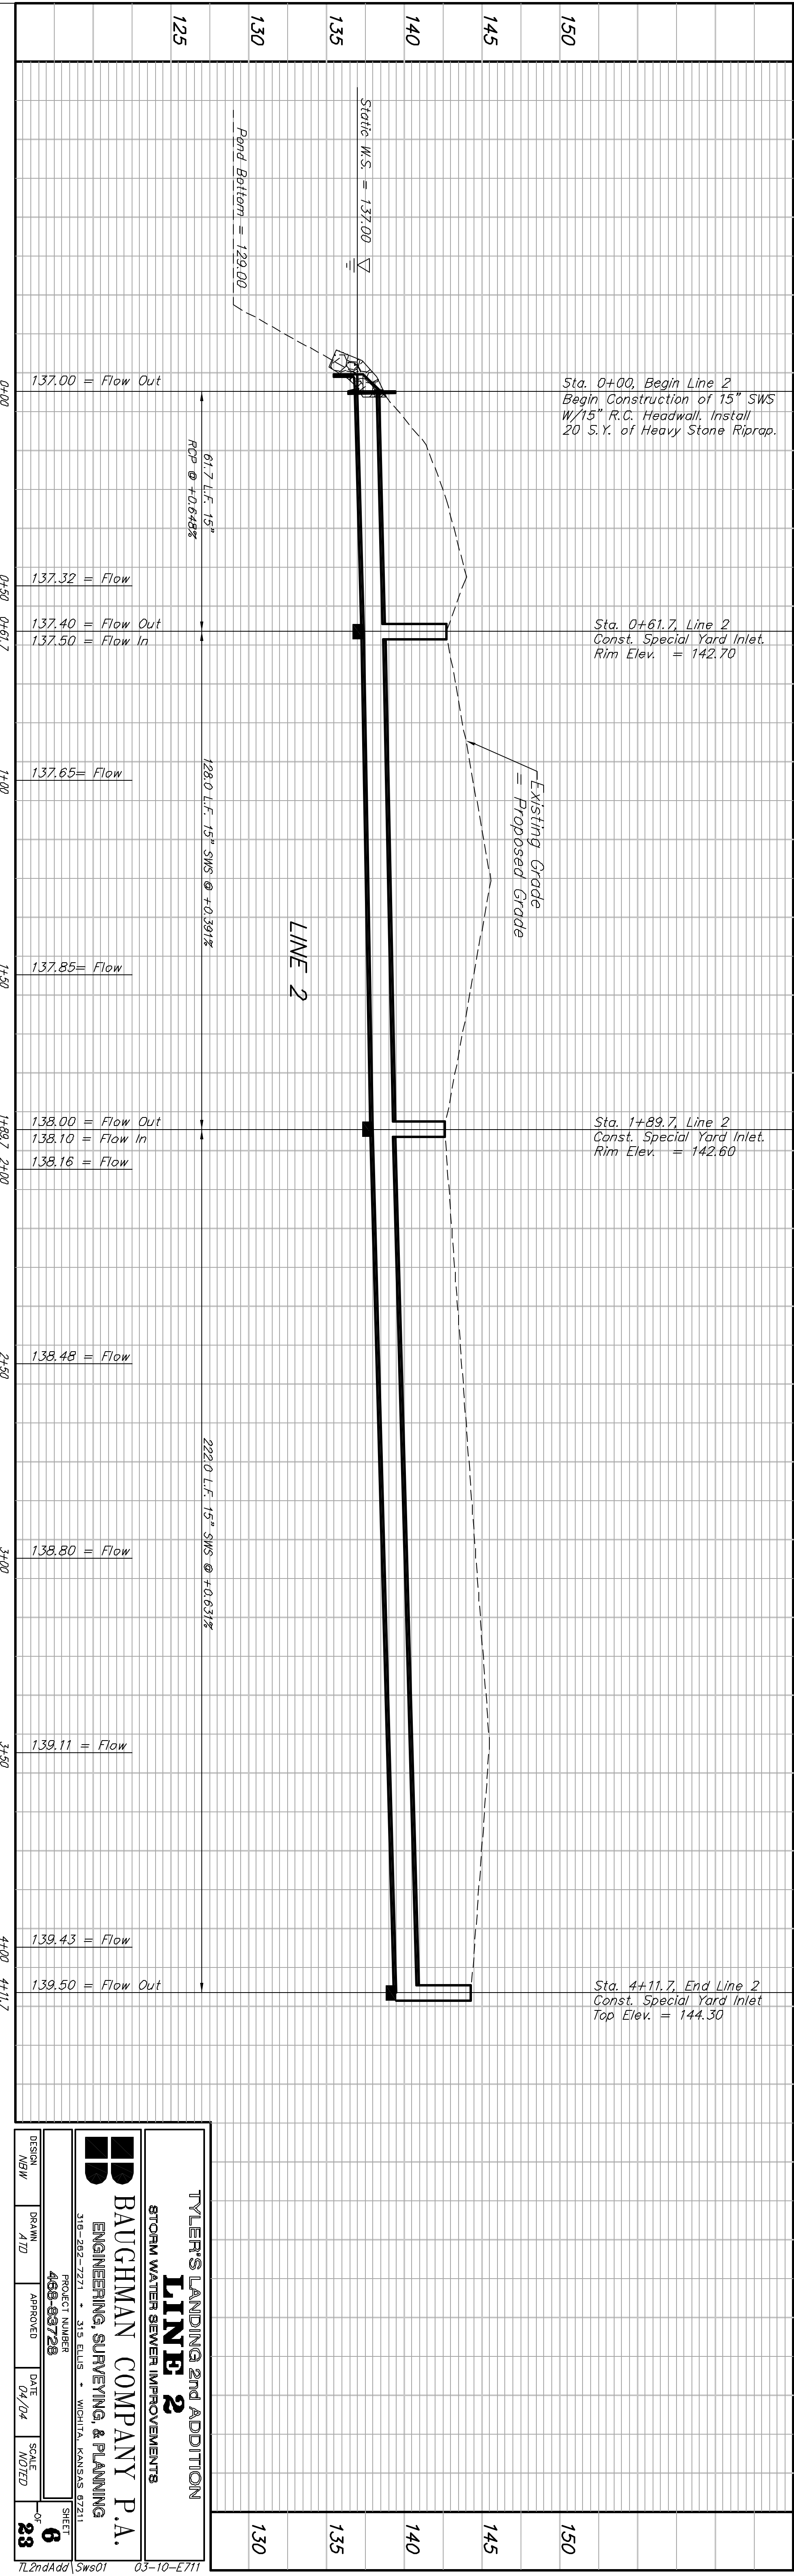
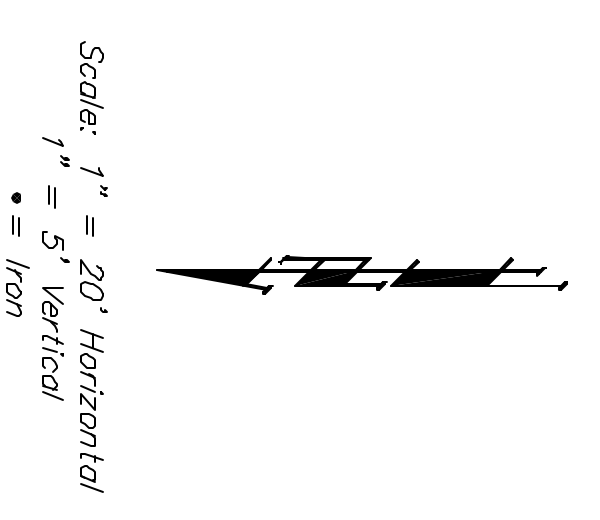


Benchmark:
 BM #1: 804 Spike in West face of North High Line Pole in East R/W 1/2 mile of South of 37th Street North. Elev. = 178.09 City Datum

BM #2: "□" Cut Top of Curb on West side of Pepper Ridge 15± South of Northeast Corner Lot 23, Block 5, Forest Lakes West Addition. Elev. = 157.12 City Datum

Sta. 0+00, Begin Line 2
 W/15" R.C. Headwall, Install 20 S.Y. of Heavy Stone Riprap.

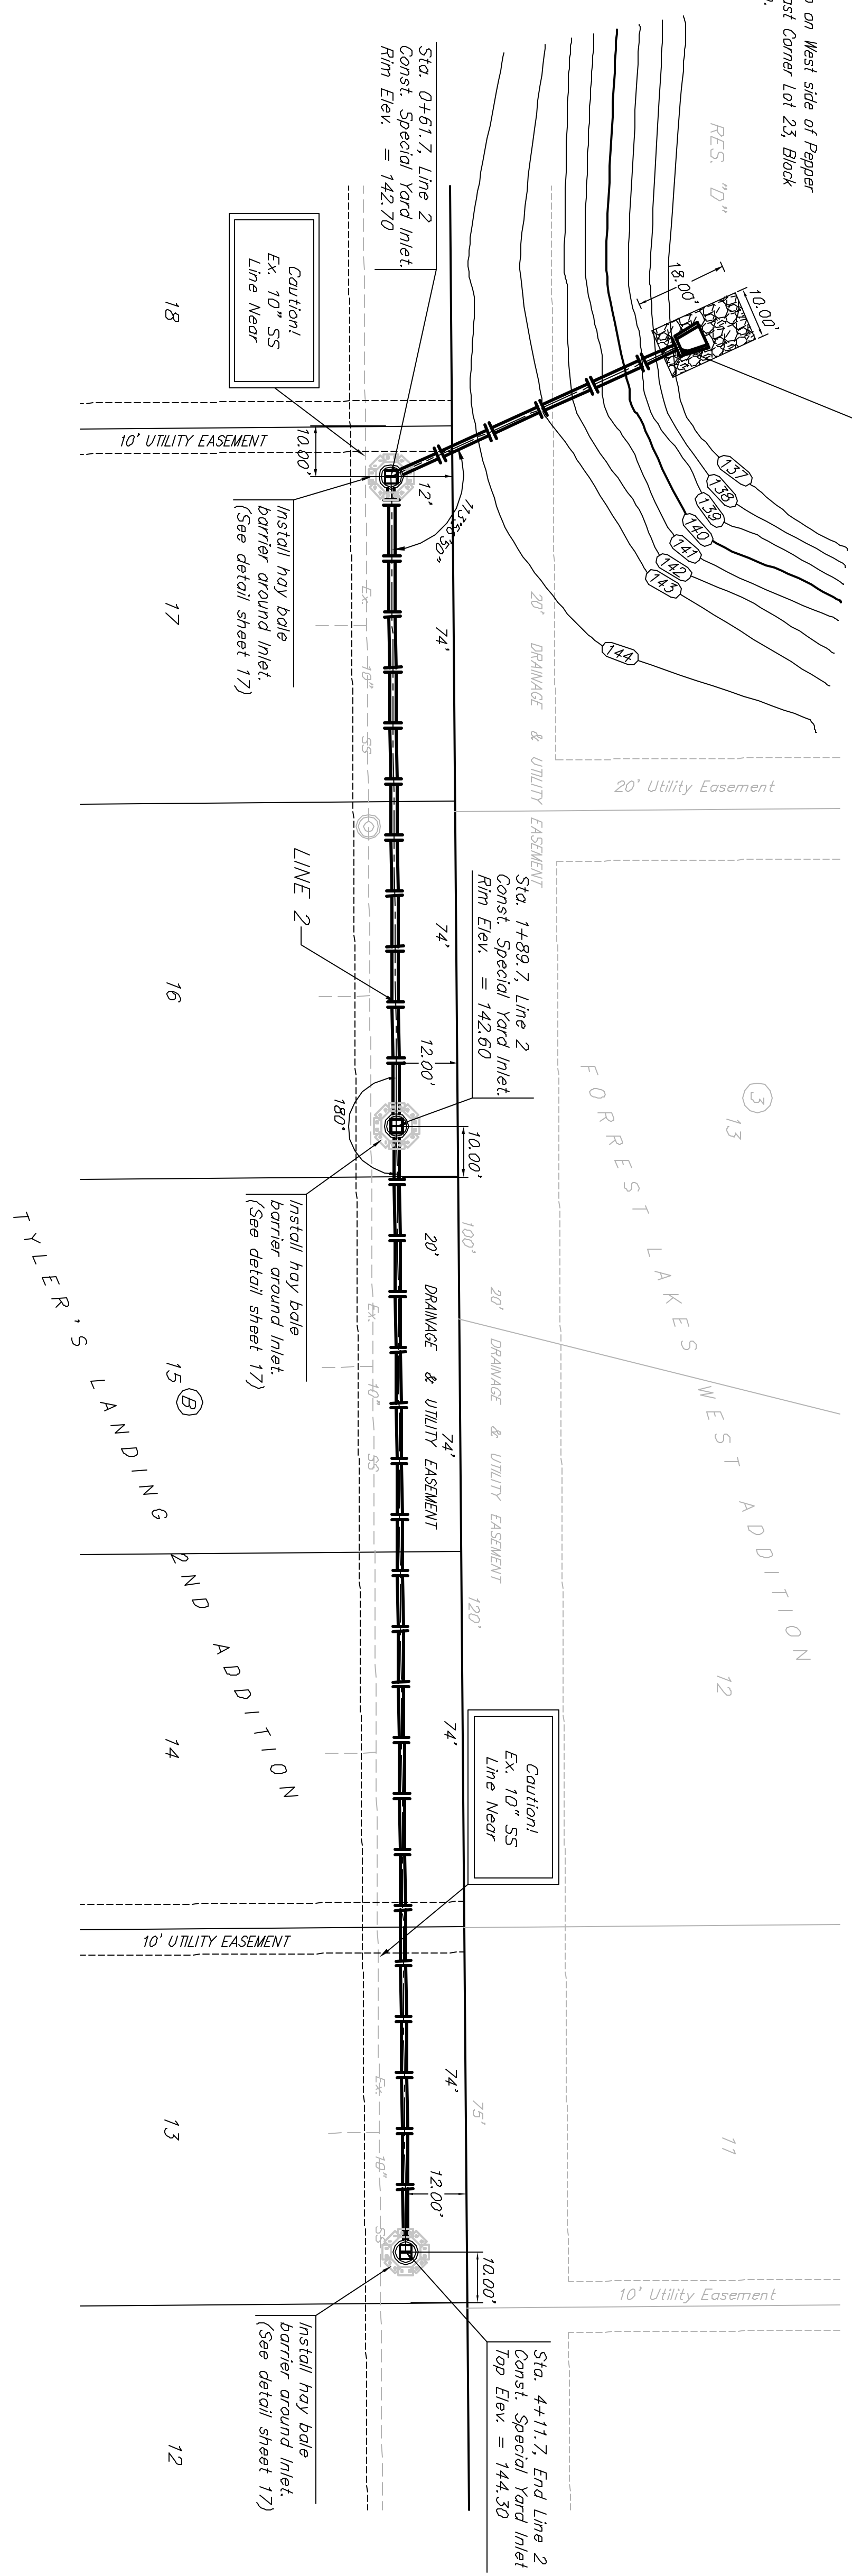

TYLER'S LANDING 2ND ADDITION
LINE 2
 STORM WATER SEWER IMPROVEMENTS

BAUGHMAN COMPANY P.A.
 ENGINEERING, SURVEYING, & PLANNING
 310-252-7271 • 313. BLUE • WICHITA, KANSAS 67211
 PROJECT NUMBER: 468-89728

DESIGN: [] DRAW: [] APPROVED: [] DATE: 07/04 SCALE: 1/2"=1'-0" SHEET: 6 OF 23