


BM #1: 804 Spike in West face of North High Line Pole in East R/W Tyler Road 1/2 mile of South of 37th Street North. Elev. = 176.05 City Datum (1363.45 NGVD)

BM #2: "□" Cut Top of Curb on West side of Pepper Ridge 15th South of Northeast Corner Lot 23, Block 5, Forest Lakes West Addition. Elev. = 157.12 City Datum (1344.52 NGVD)

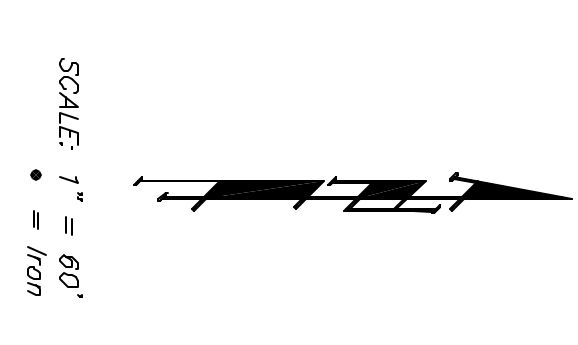

EROSION CONTROL PLAN
LEGEND
(Disturbance Areas Refer to the 01022 Sheet)

- LIGHT STONE RIP-RAP
- DROP INLET PROTECTION
- CURB INLET PROTECTION
- STRAW BALE BARRIERS
- SILT FENCING
- EARTH DIKES

NO SCALE

EROSION CONTROL MEASURE	U.F.	UNITS	QUANTITY
SILT FENCE	S. X.	EA.	189
RRR/RAP	EA.	EA.	9
DROP INLET BARRIER	EA.	EA.	13
CURB INLET BARRIER	EA.	EA.	1
STRAW BALE DITCH CHECK	L.F.	EA.	1
CURLEX (DITCH BOTTOM)	S. X.	EA.	1
POND E.C. BLANKET	EA.	EA.	1

QUANTITIES ARE FOR INFORMATION ONLY. CONTRACTOR SHALL VERIFY QUANTITIES PER SPECIFIC ENGINEERING PLAN SHEET.

NOTES:
1. This Plan is Not to Be Used as a Comprehensive Grading Plan. All Spot Elevations are Subject to Change.

TYLER'S LANDING 2ND ADDITION
EROSION CTL. PLAN
CITY OF WICHITA, KANSAS

BAUGHMAN COMPANY P.A.
ENGINEERING, SURVEYING, & PLANNING
CITY OF WICHITA, KANSAS 67211
315-282-7271 • 315 ELLIS

PROJECT NUMBER: 458-89726
SHEET: 21 OF 23

REVISION: SC2
DRAWN: SC2
APPROVED: MBW
DATE: 04/04
SCALE: 1"=60'