


PLAN	CHECKED	DATE
	CHECKED	

PROFILE	CHECKED	DATE
	CHECKED	


DSNR: MDK OPER: TRC SCALE: 1=40.00
 Q:\2004\04099\001\SSPP02 04-13-2004 09:49:59 am

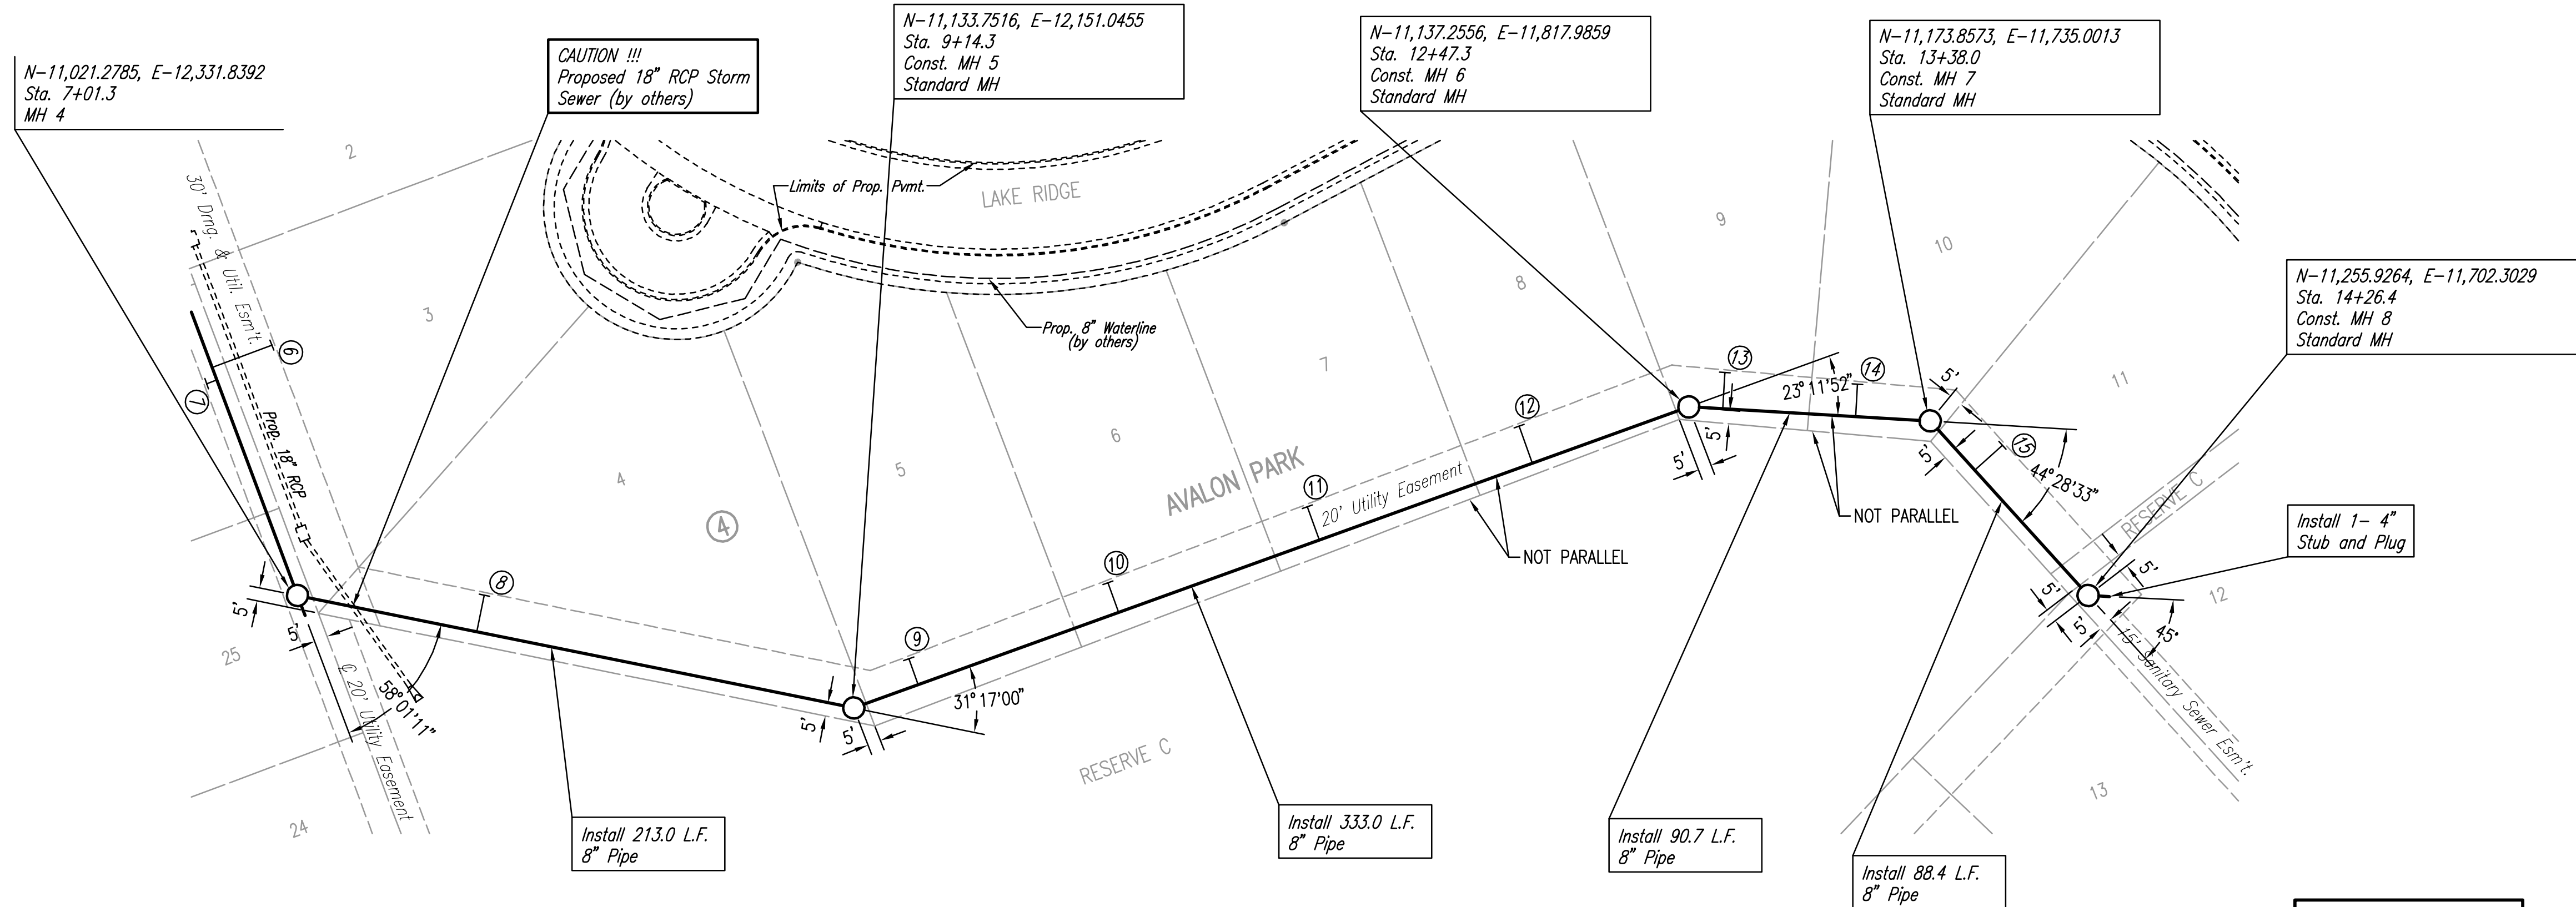

SANITARY SEWER LINE NO. 1

SEE SHEETS NO. 3 FOR PLAT COORDINATES

① DENOTES SEWER SERVICE.
 ② SEE SHEET NO. 9 FOR SEWER SERVICE SCHEDULE AND DETAILS

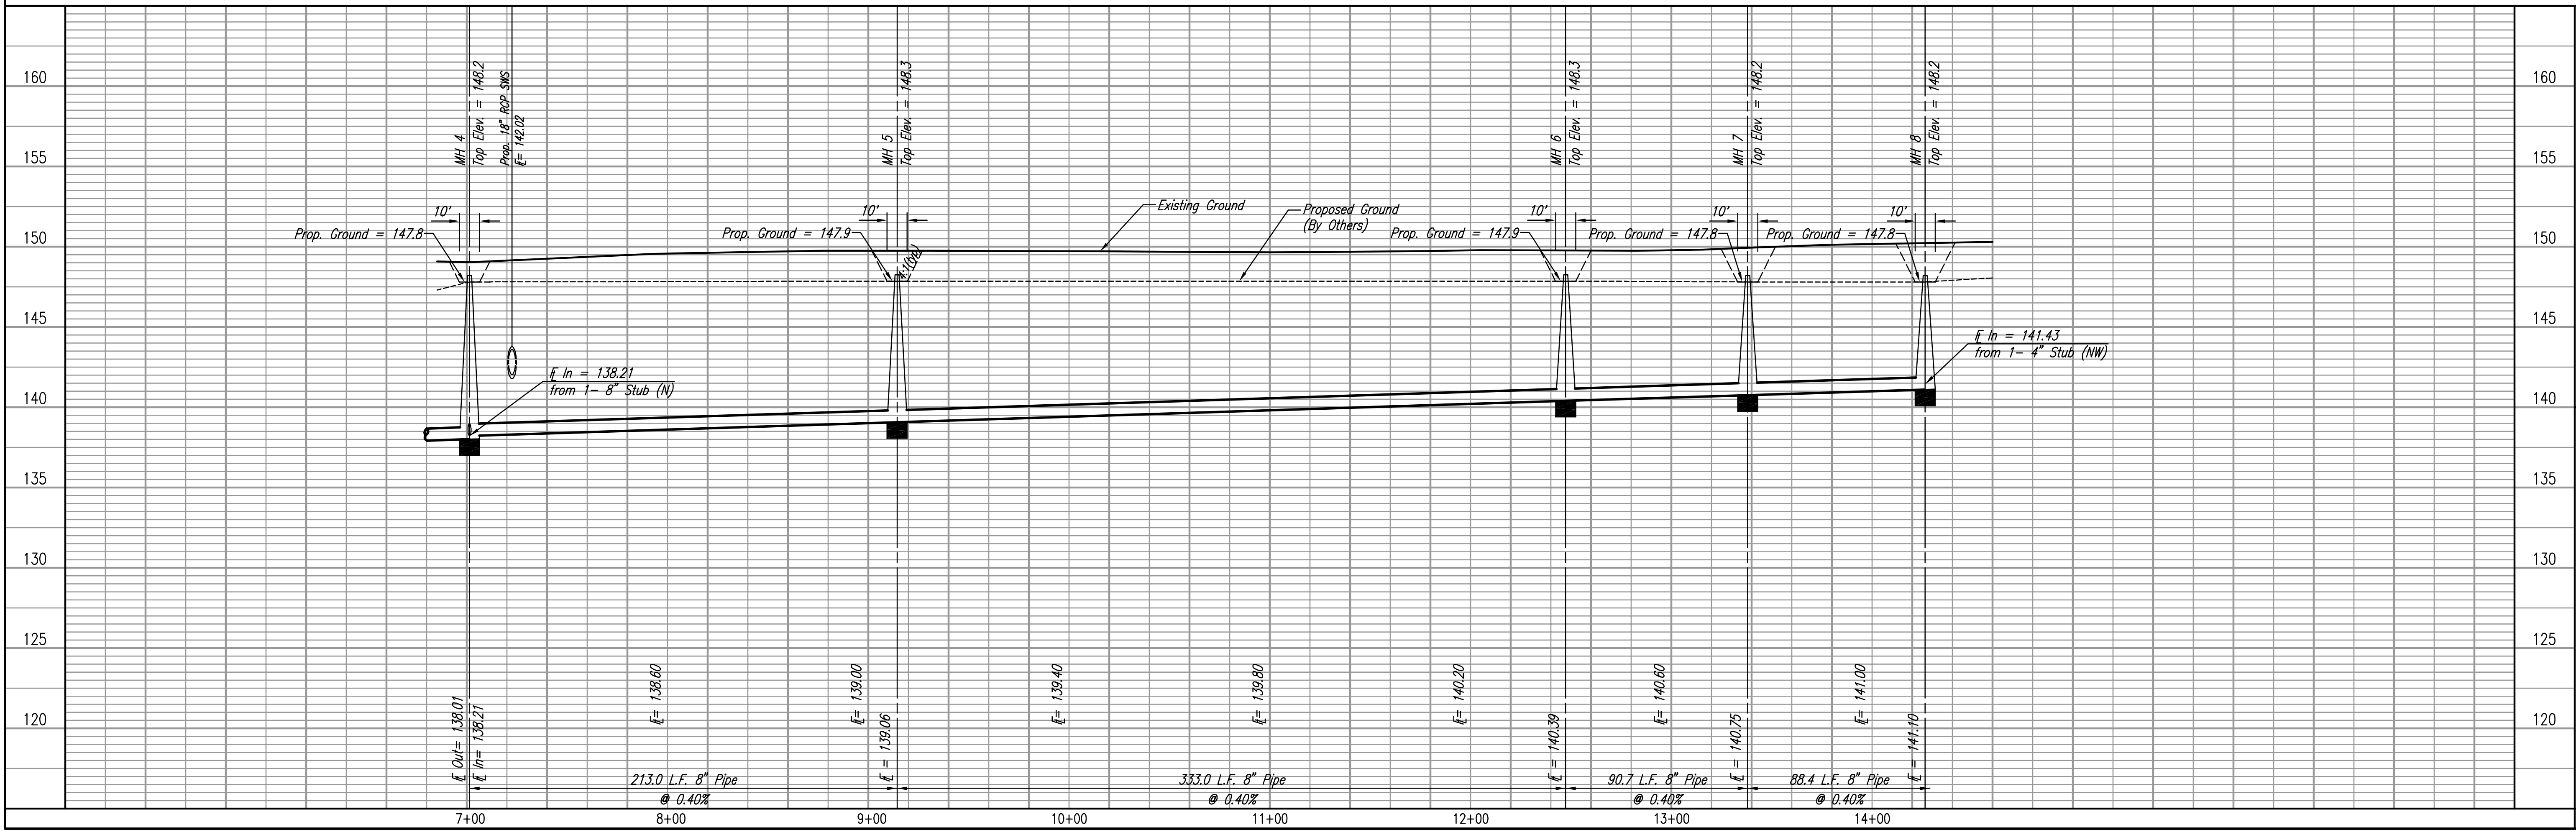

SANITARY SEWER LINE NO. 1
 LATERAL 8
 SOUTHWEST INTERCEPTOR SEWER (PHASE 2)

Professional Engineering Consultants, P.A.
 803 S. DORRICK AVENUE, SUITE 100, KANSAS CITY, MO 64105
 316.262.2691 • FAX 316.262.3005

Designed By: MDK
 Drawn By: TRC
 Job No.: 35-04099-001
 Date: NOVEMBER 2002