
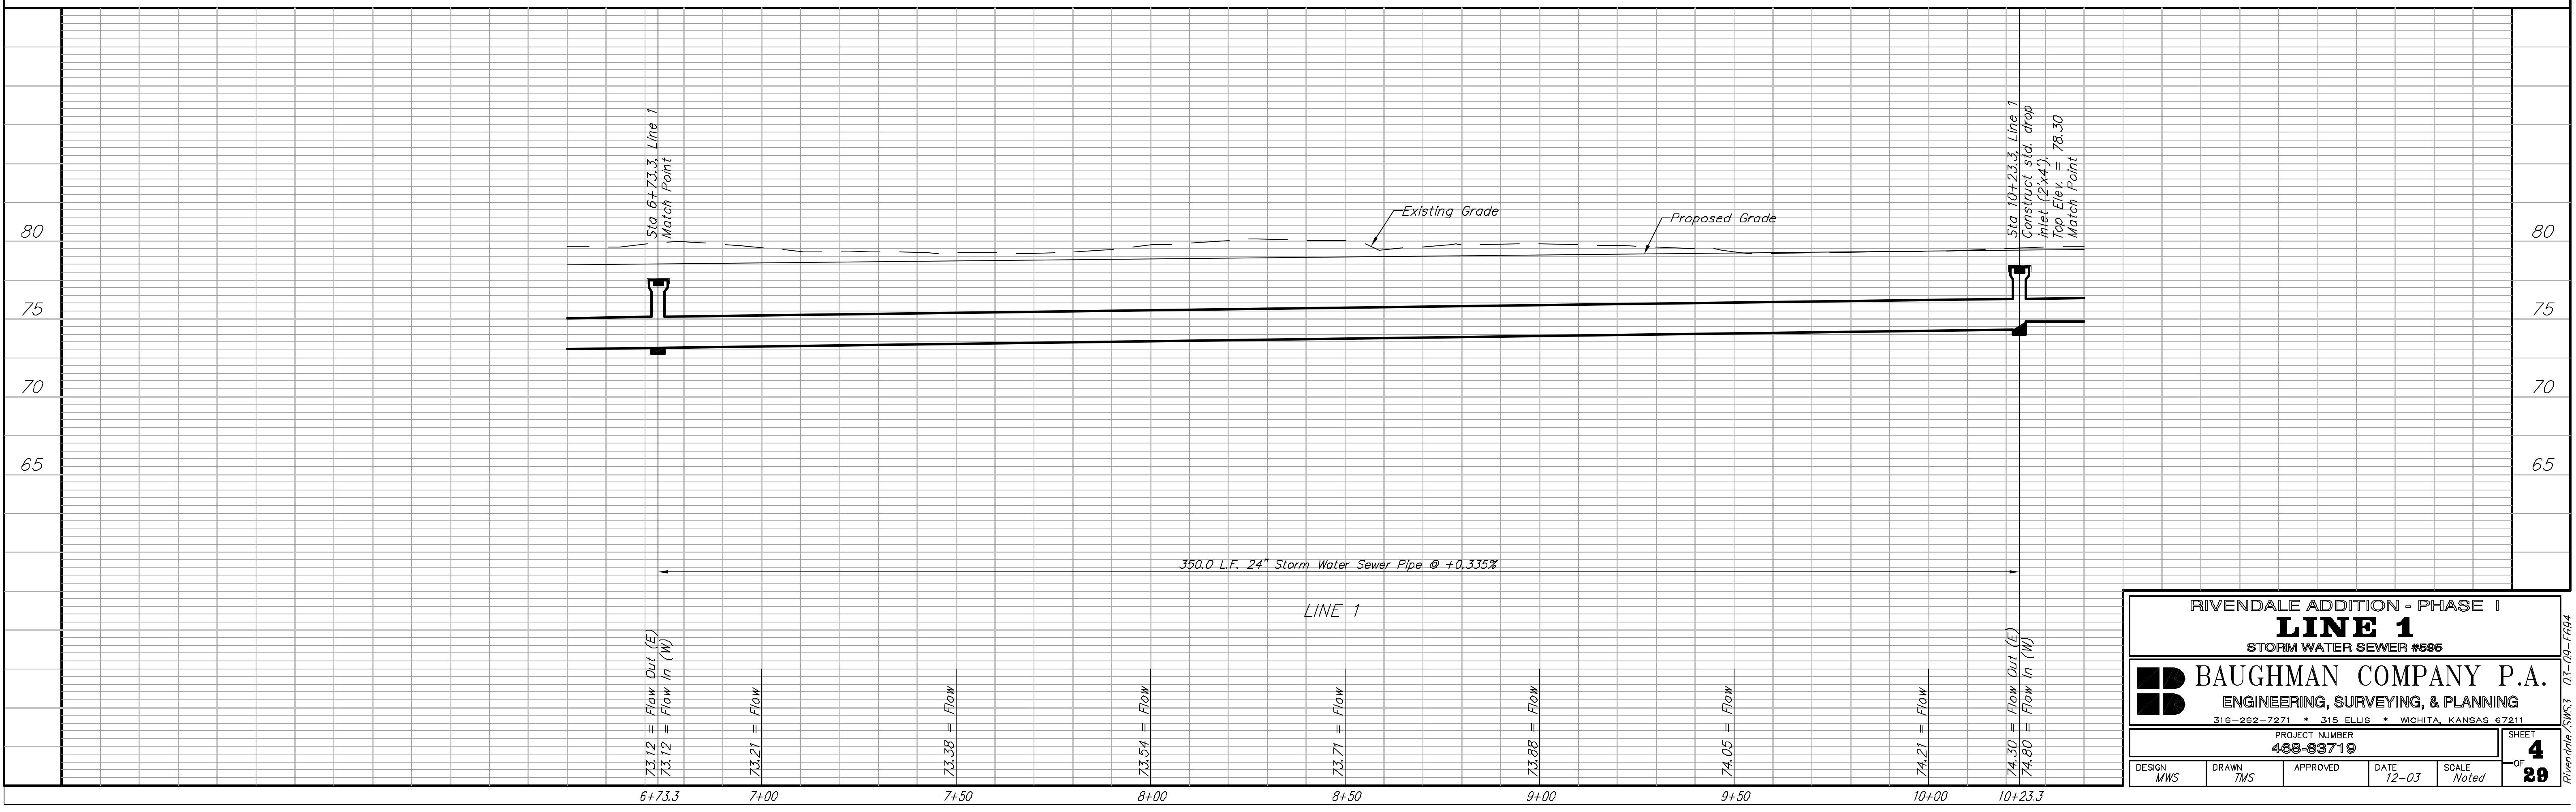


**Benchmark:**  
 City of Wichita Benchmark Disc,  
 Hydraulic and 55th Street South,  
 42.00' North of Centerline, 40.70'  
 West of Centerline, 3.70' North of  
 centerline of Power Pole, 58.20'  
 Northwest of Southeast Corner, Sec.  
 21, Twp. 28-S, R-1-E.  
 Elev. = 76.19 City Datum

Scale: 1" = 20' Horizontal  
 1" = 5' Vertical  
 • = Iron

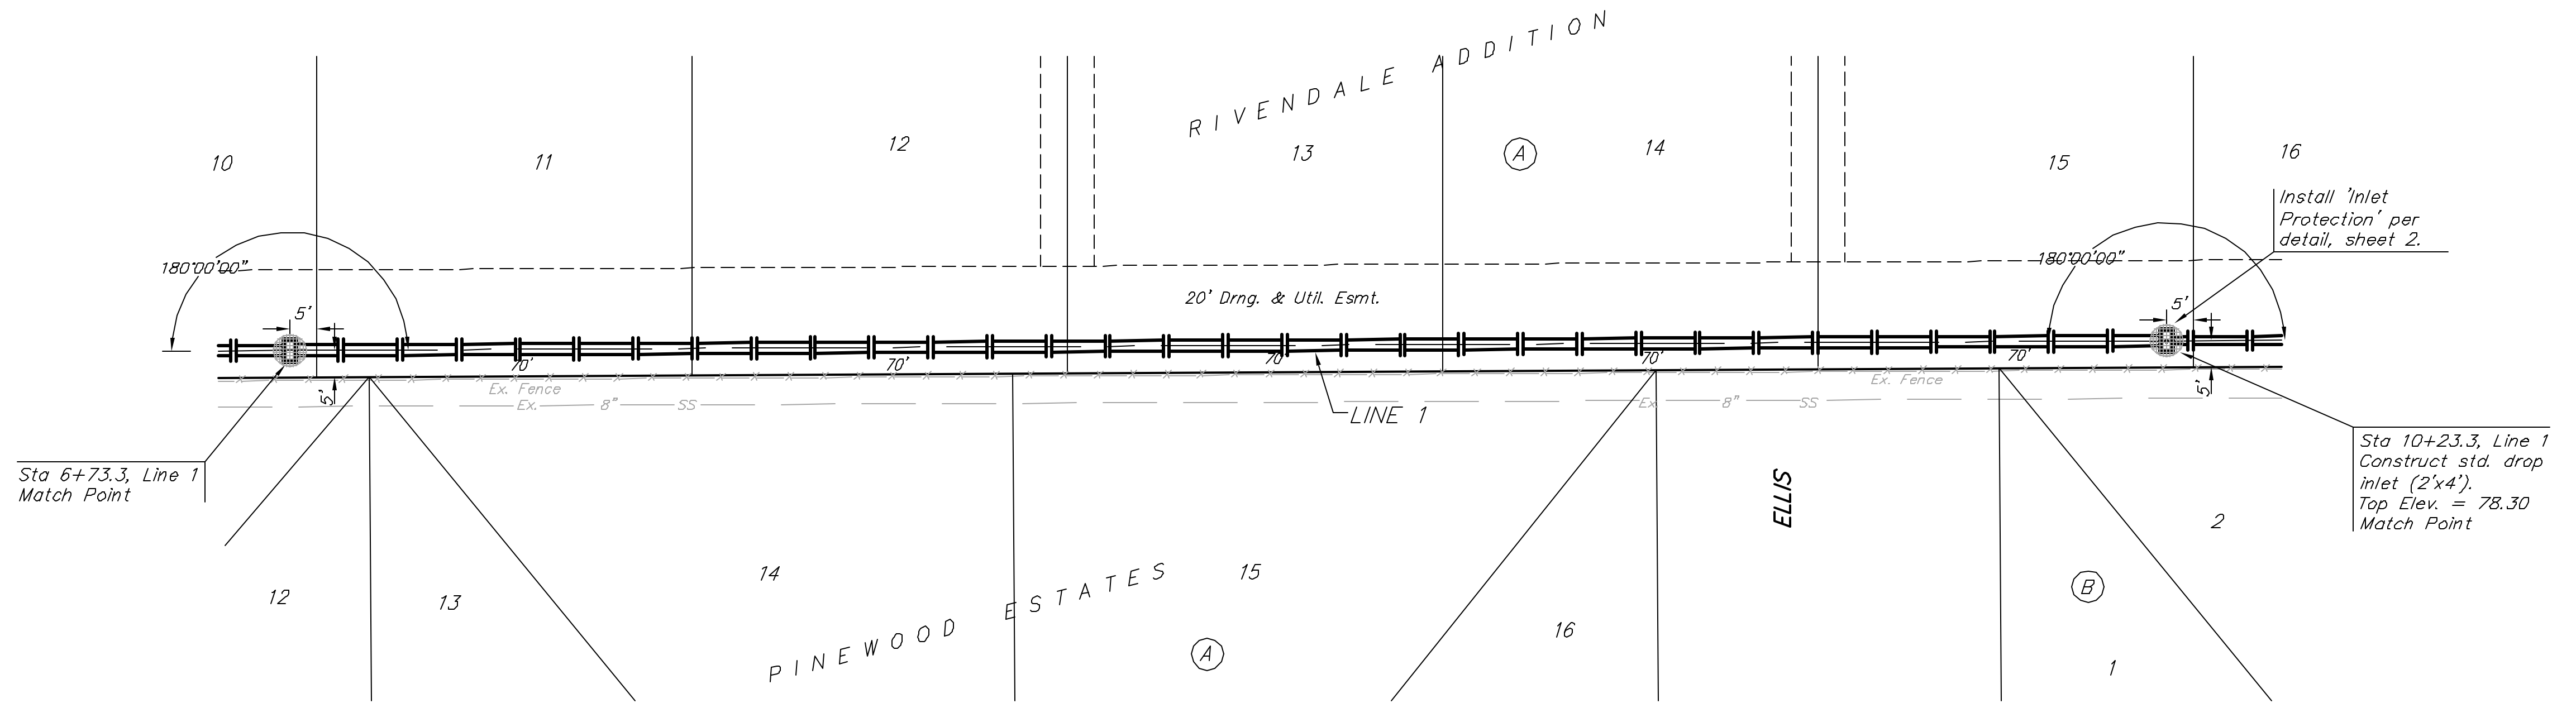

<b>RIVENDALE ADDITION - PHASE I</b>				
<b>LINE 1</b>				
STORM WATER SEWER #696				
<b>BAUGHMAN COMPANY P.A.</b>				
ENGINEERING, SURVEYING, & PLANNING				
318-262-7271 • 315 ELLIS • WICHITA, KANSAS 67211				
PROJECT NUMBER <b>488-93719</b>				SHEET <b>4</b>
DESIGN MWS	DRAWN TMS	APPROVED	DATE 12-03	SCALE Noted
				OF <b>29</b>

Rivendale, SWS3 03-09-FR04