



Plotted By: svb Date: 7/17/2014 4:02:41PM
 FILE: U:\Wichita-Civil\2013\3675\000\Trans\Road\VDN Project\Traffic Signal\3675-Oliver Stg Detail.dgn

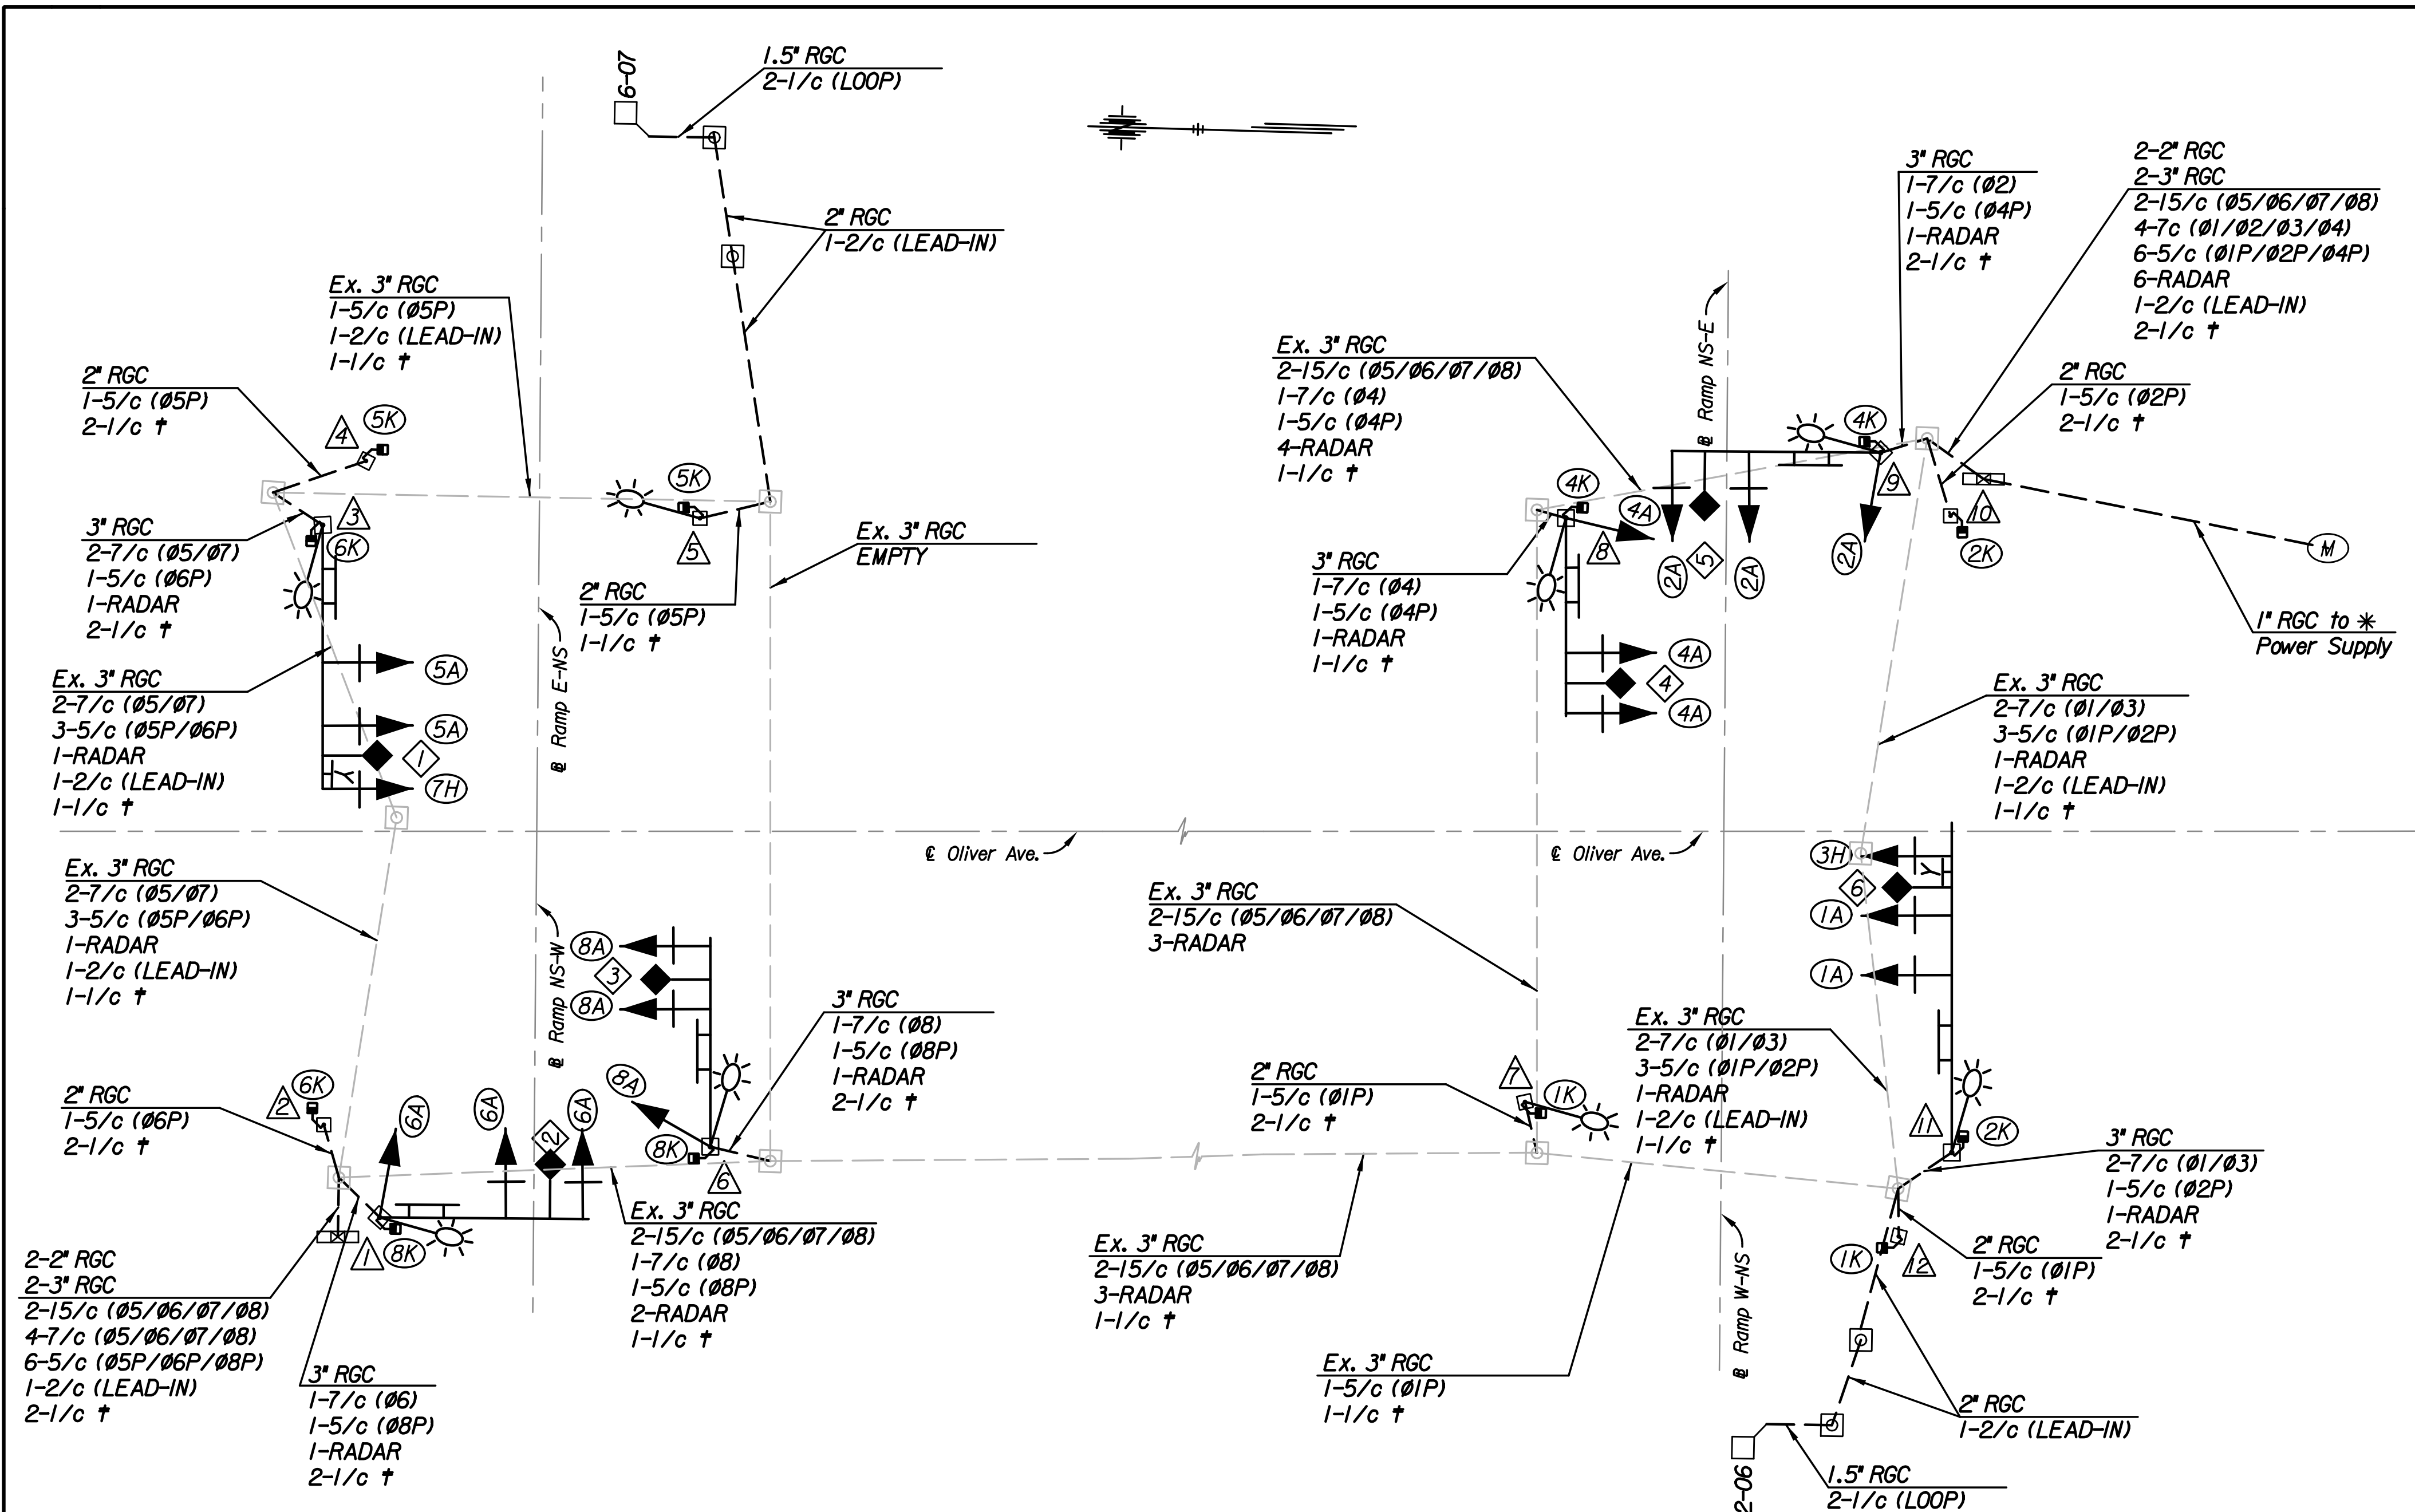

WIRING DIAGRAM
NOT TO SCALE

LEGEND

- Power Supply
 - † Ground Wire #8 AWG
- Note: All Signal Cables shall be #14 A.W.G. unless otherwise noted.

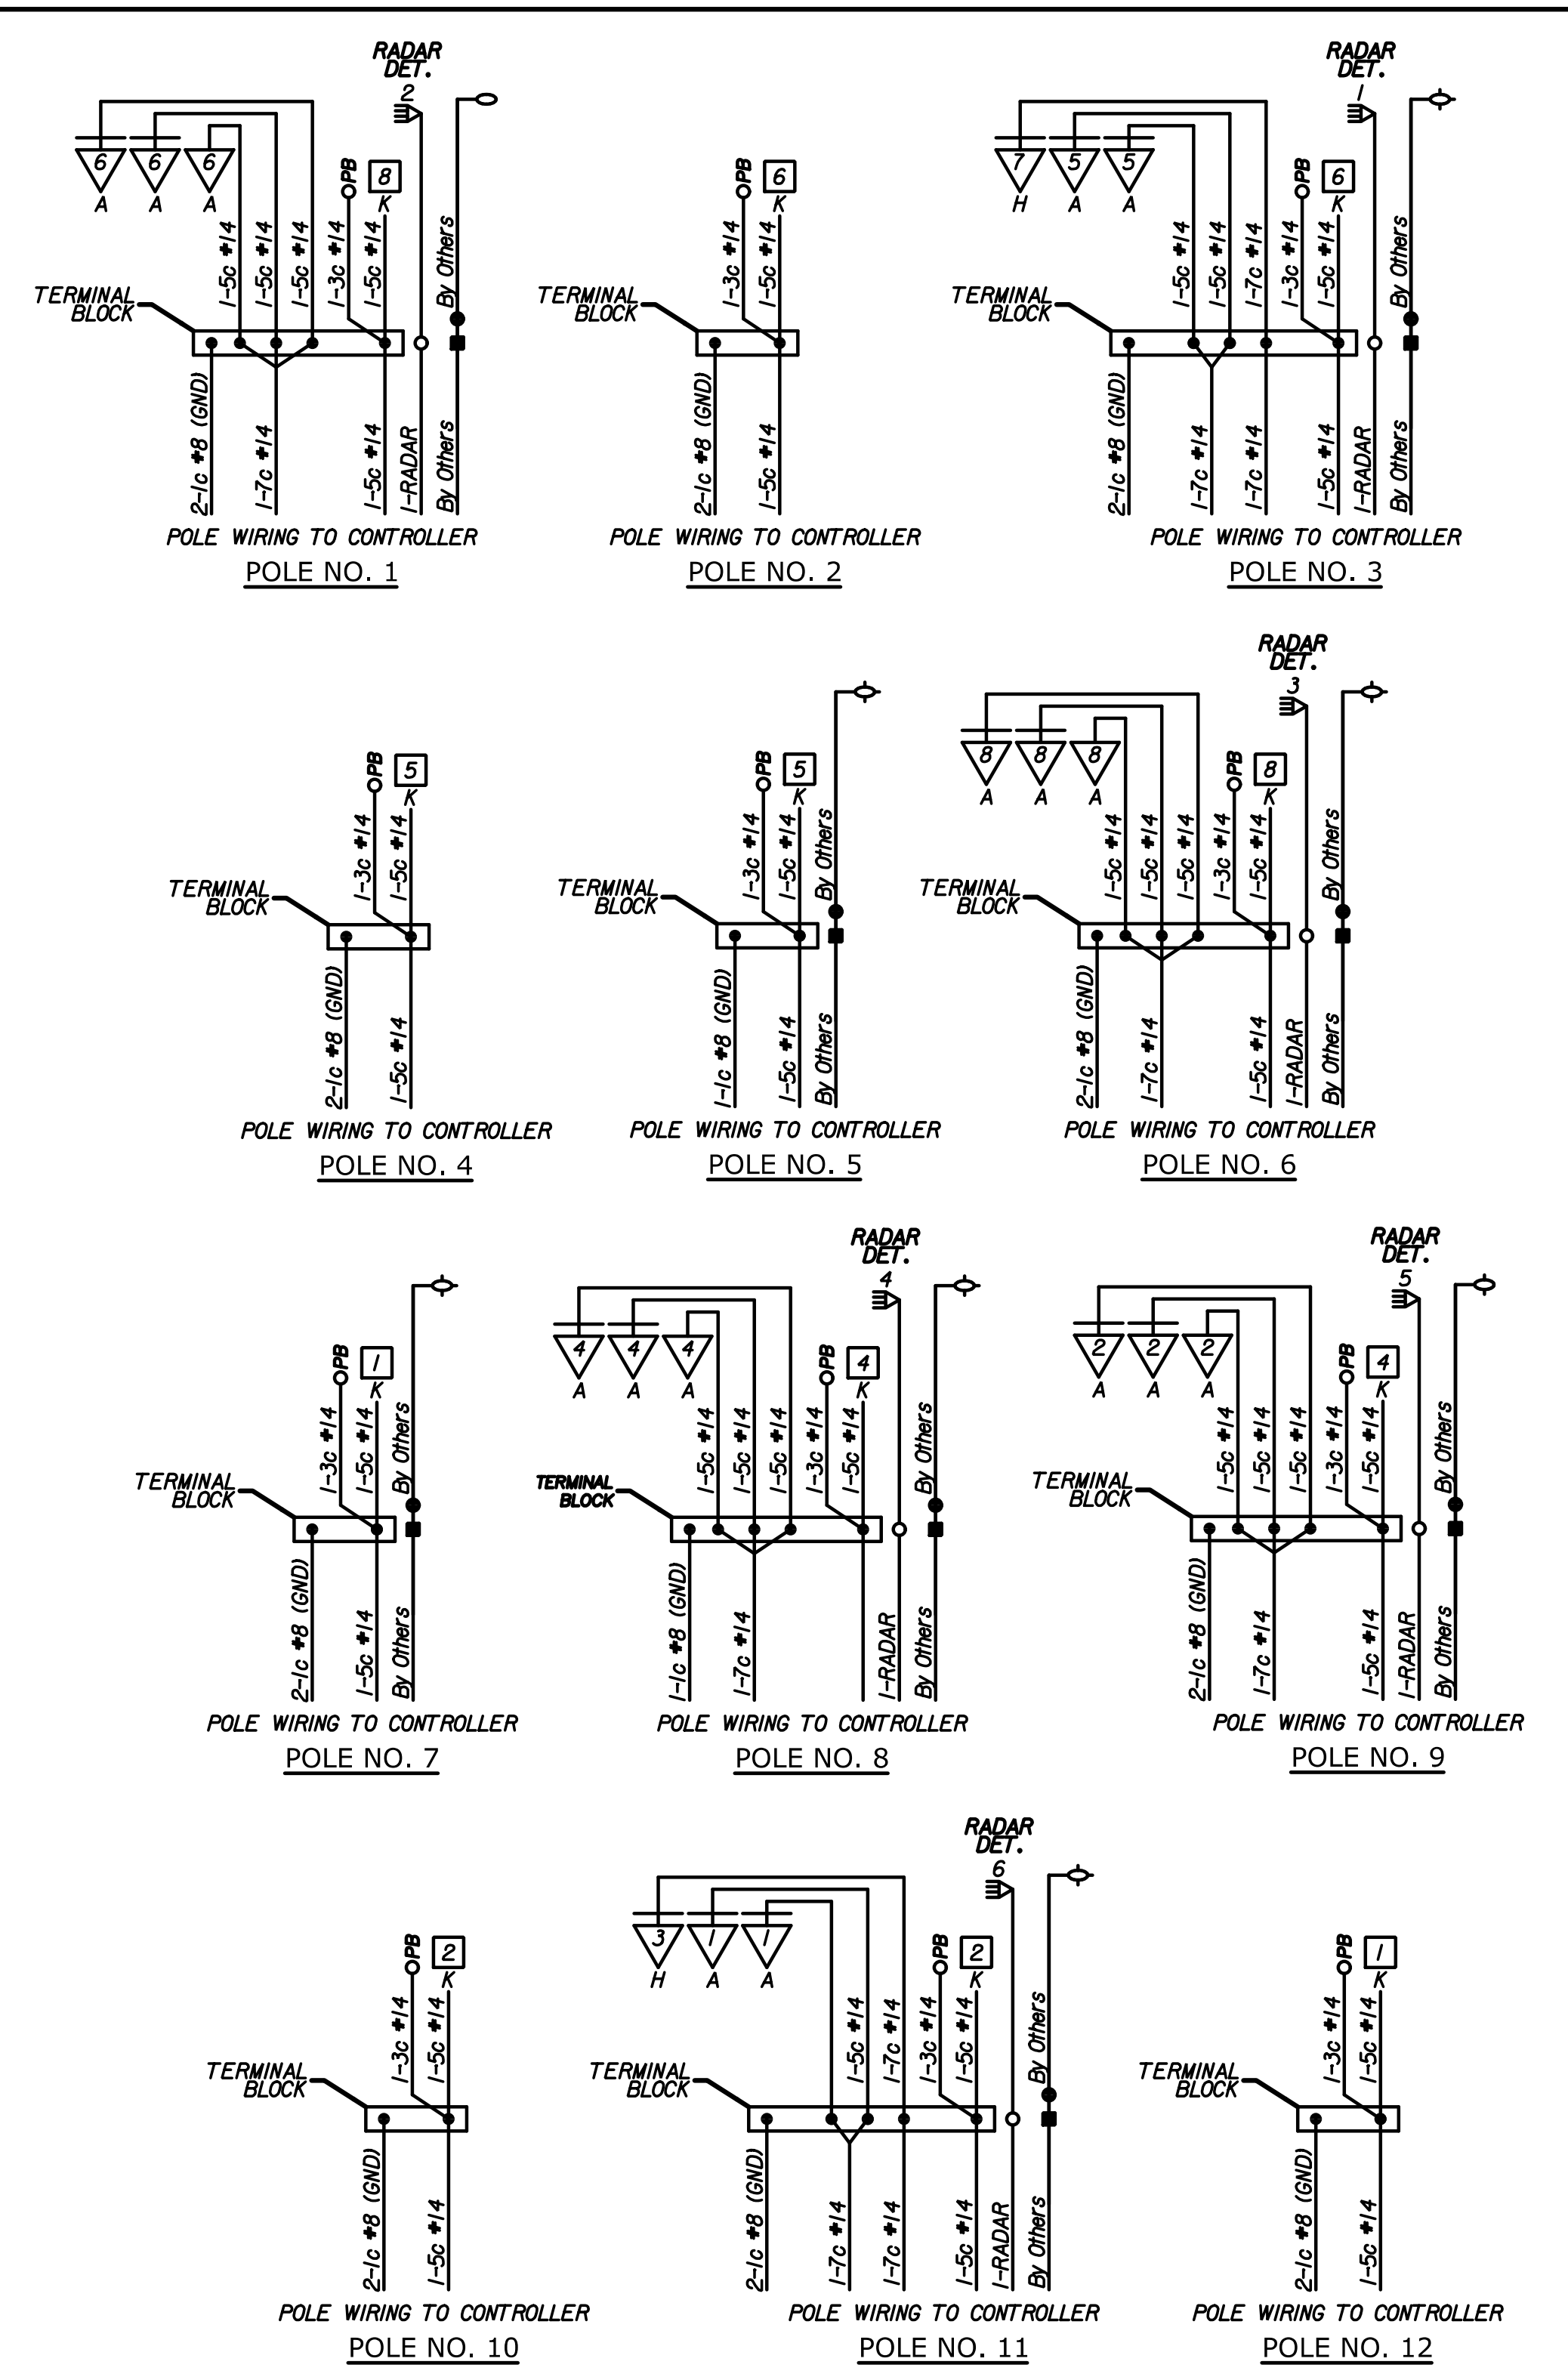

POLE WIRING DIAGRAM
NOT TO SCALE

Note: Each Pushbutton to be wired with 1, 3/C to pole base connection.
 All splices to be in pole base, no splices permitted within service box.

No.	Revision	By	Date
CITY OF WICHITA			
WIRING DIAGRAM K-96 HWY. & OLIVER AVE.			
GARY JANZEN, P.E.-CITY ENGINEER CITY OF WICHITA PROJECT NO. 472-85174			
PEC PROFESSIONAL ENGINEERING CONSULTANTS, P.A. 303 SOUTH TOPEKA WICHITA, KS 67202 316-262-2691 www.pec1.com		Designed by SAC	Job No. 13675
Drawn by DRP	Date May, 2014	Sht. 16 of 28	