
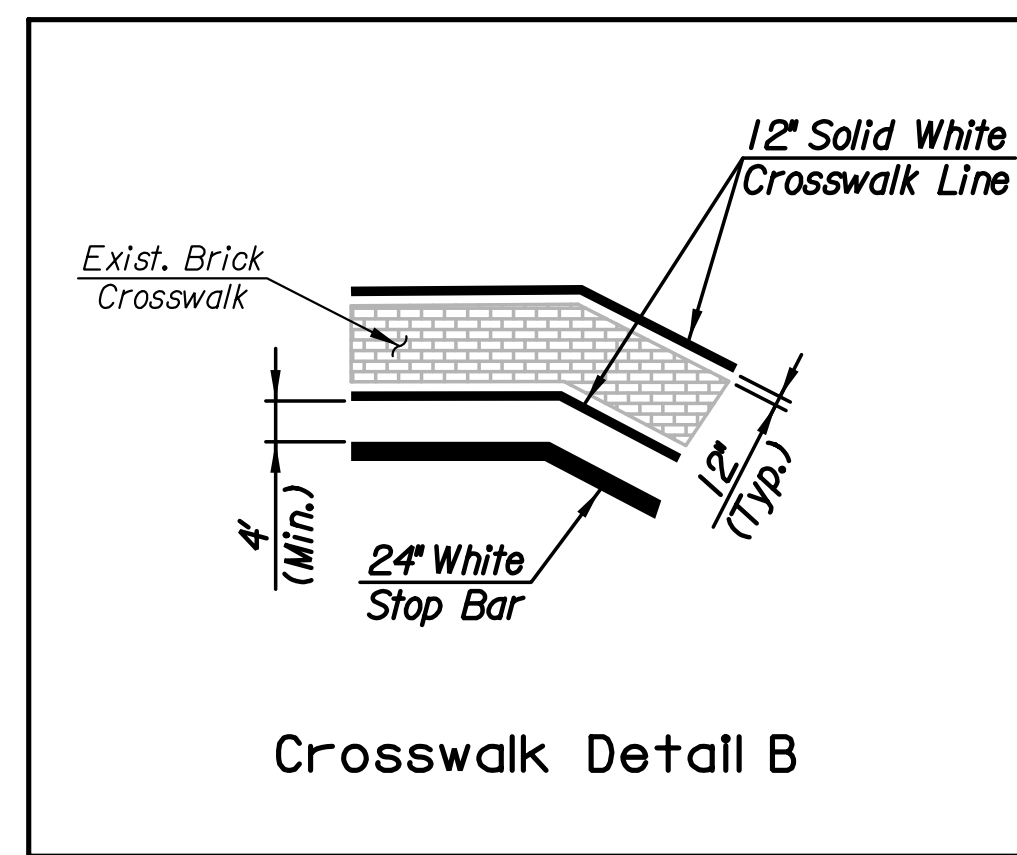
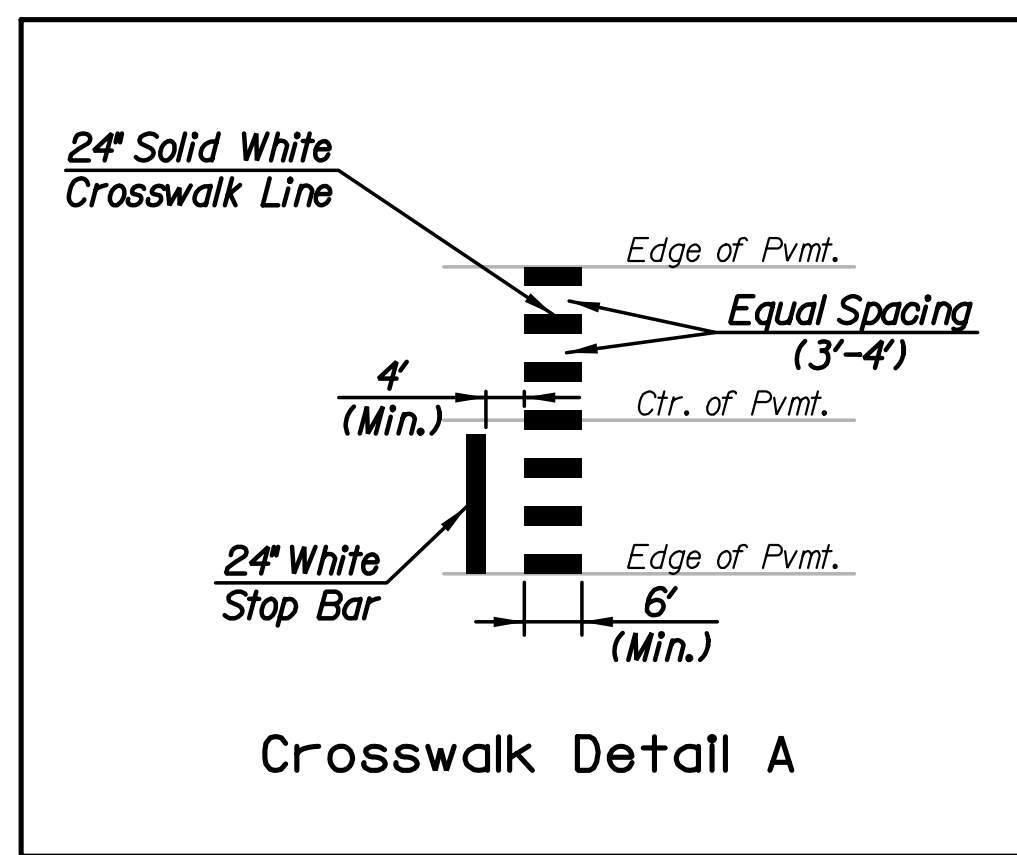
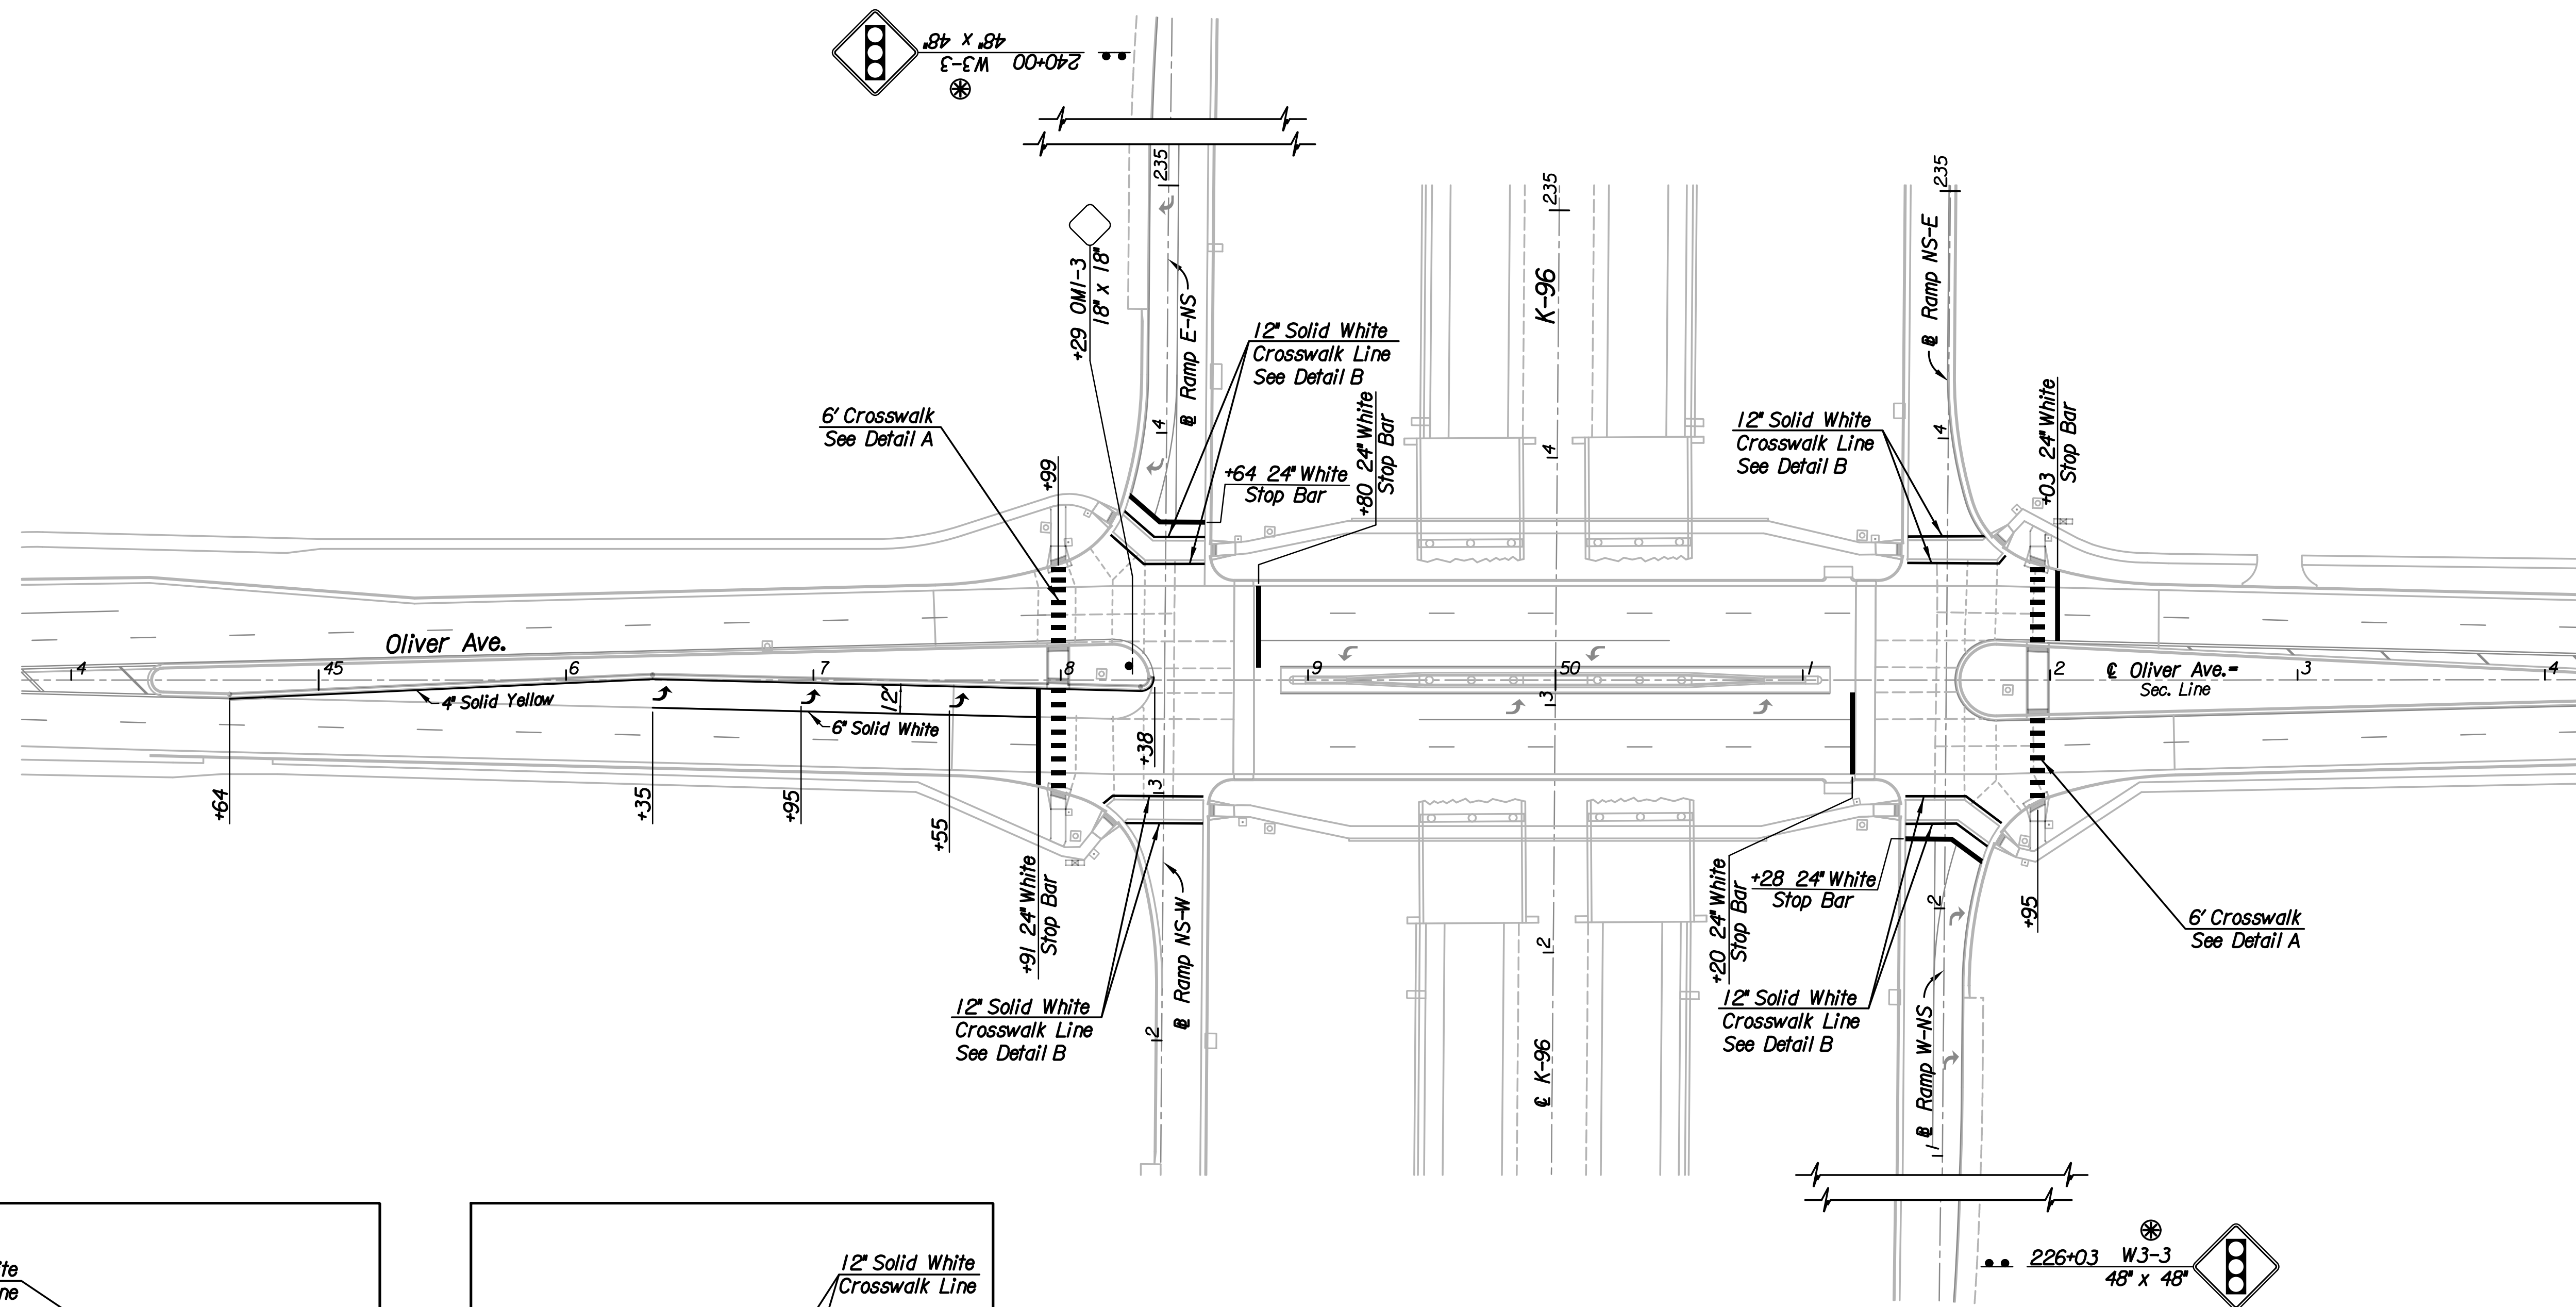



Plotted By: svb Date: 7/17/2014 10:58:00 AM
 FILE: U:\Wichita\Civil\2013\13675\000\Trans\Road\06\Project\Marking\13675-Oliver-Marking-Plan.dgn

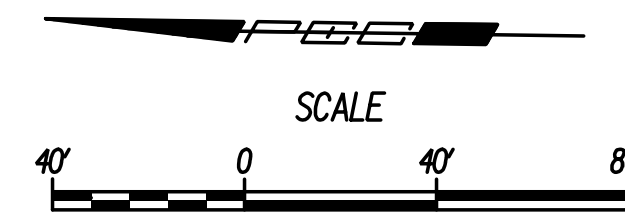

⊗ Remove Existing W3-1A Sign.
 Mount W3-3 on Existing Posts.

No.	Revision	By	Date
CITY OF WICHITA			
SIGNING & MARKING PLAN			
OLIVER AVE.			
GARY JANZEN, P.E.—CITY ENGINEER CITY OF WICHITA PROJECT NO. 472-85174			
		PROFESSIONAL ENGINEERING CONSULTANTS, P.A. 303 SOUTH TOPEKA WICHITA, KS 67202 316-262-2691 www.pec1.com	
Designed by	SAC	Job No.	13675
Drawn by	SVB	Date	May, 2014
			Sht. 22 of 28