



FINAL PLAT

THE GATEWAY CENTER ADDITION

AN ADDITION TO WICHITA, SEDGWICK COUNTY, KANSAS

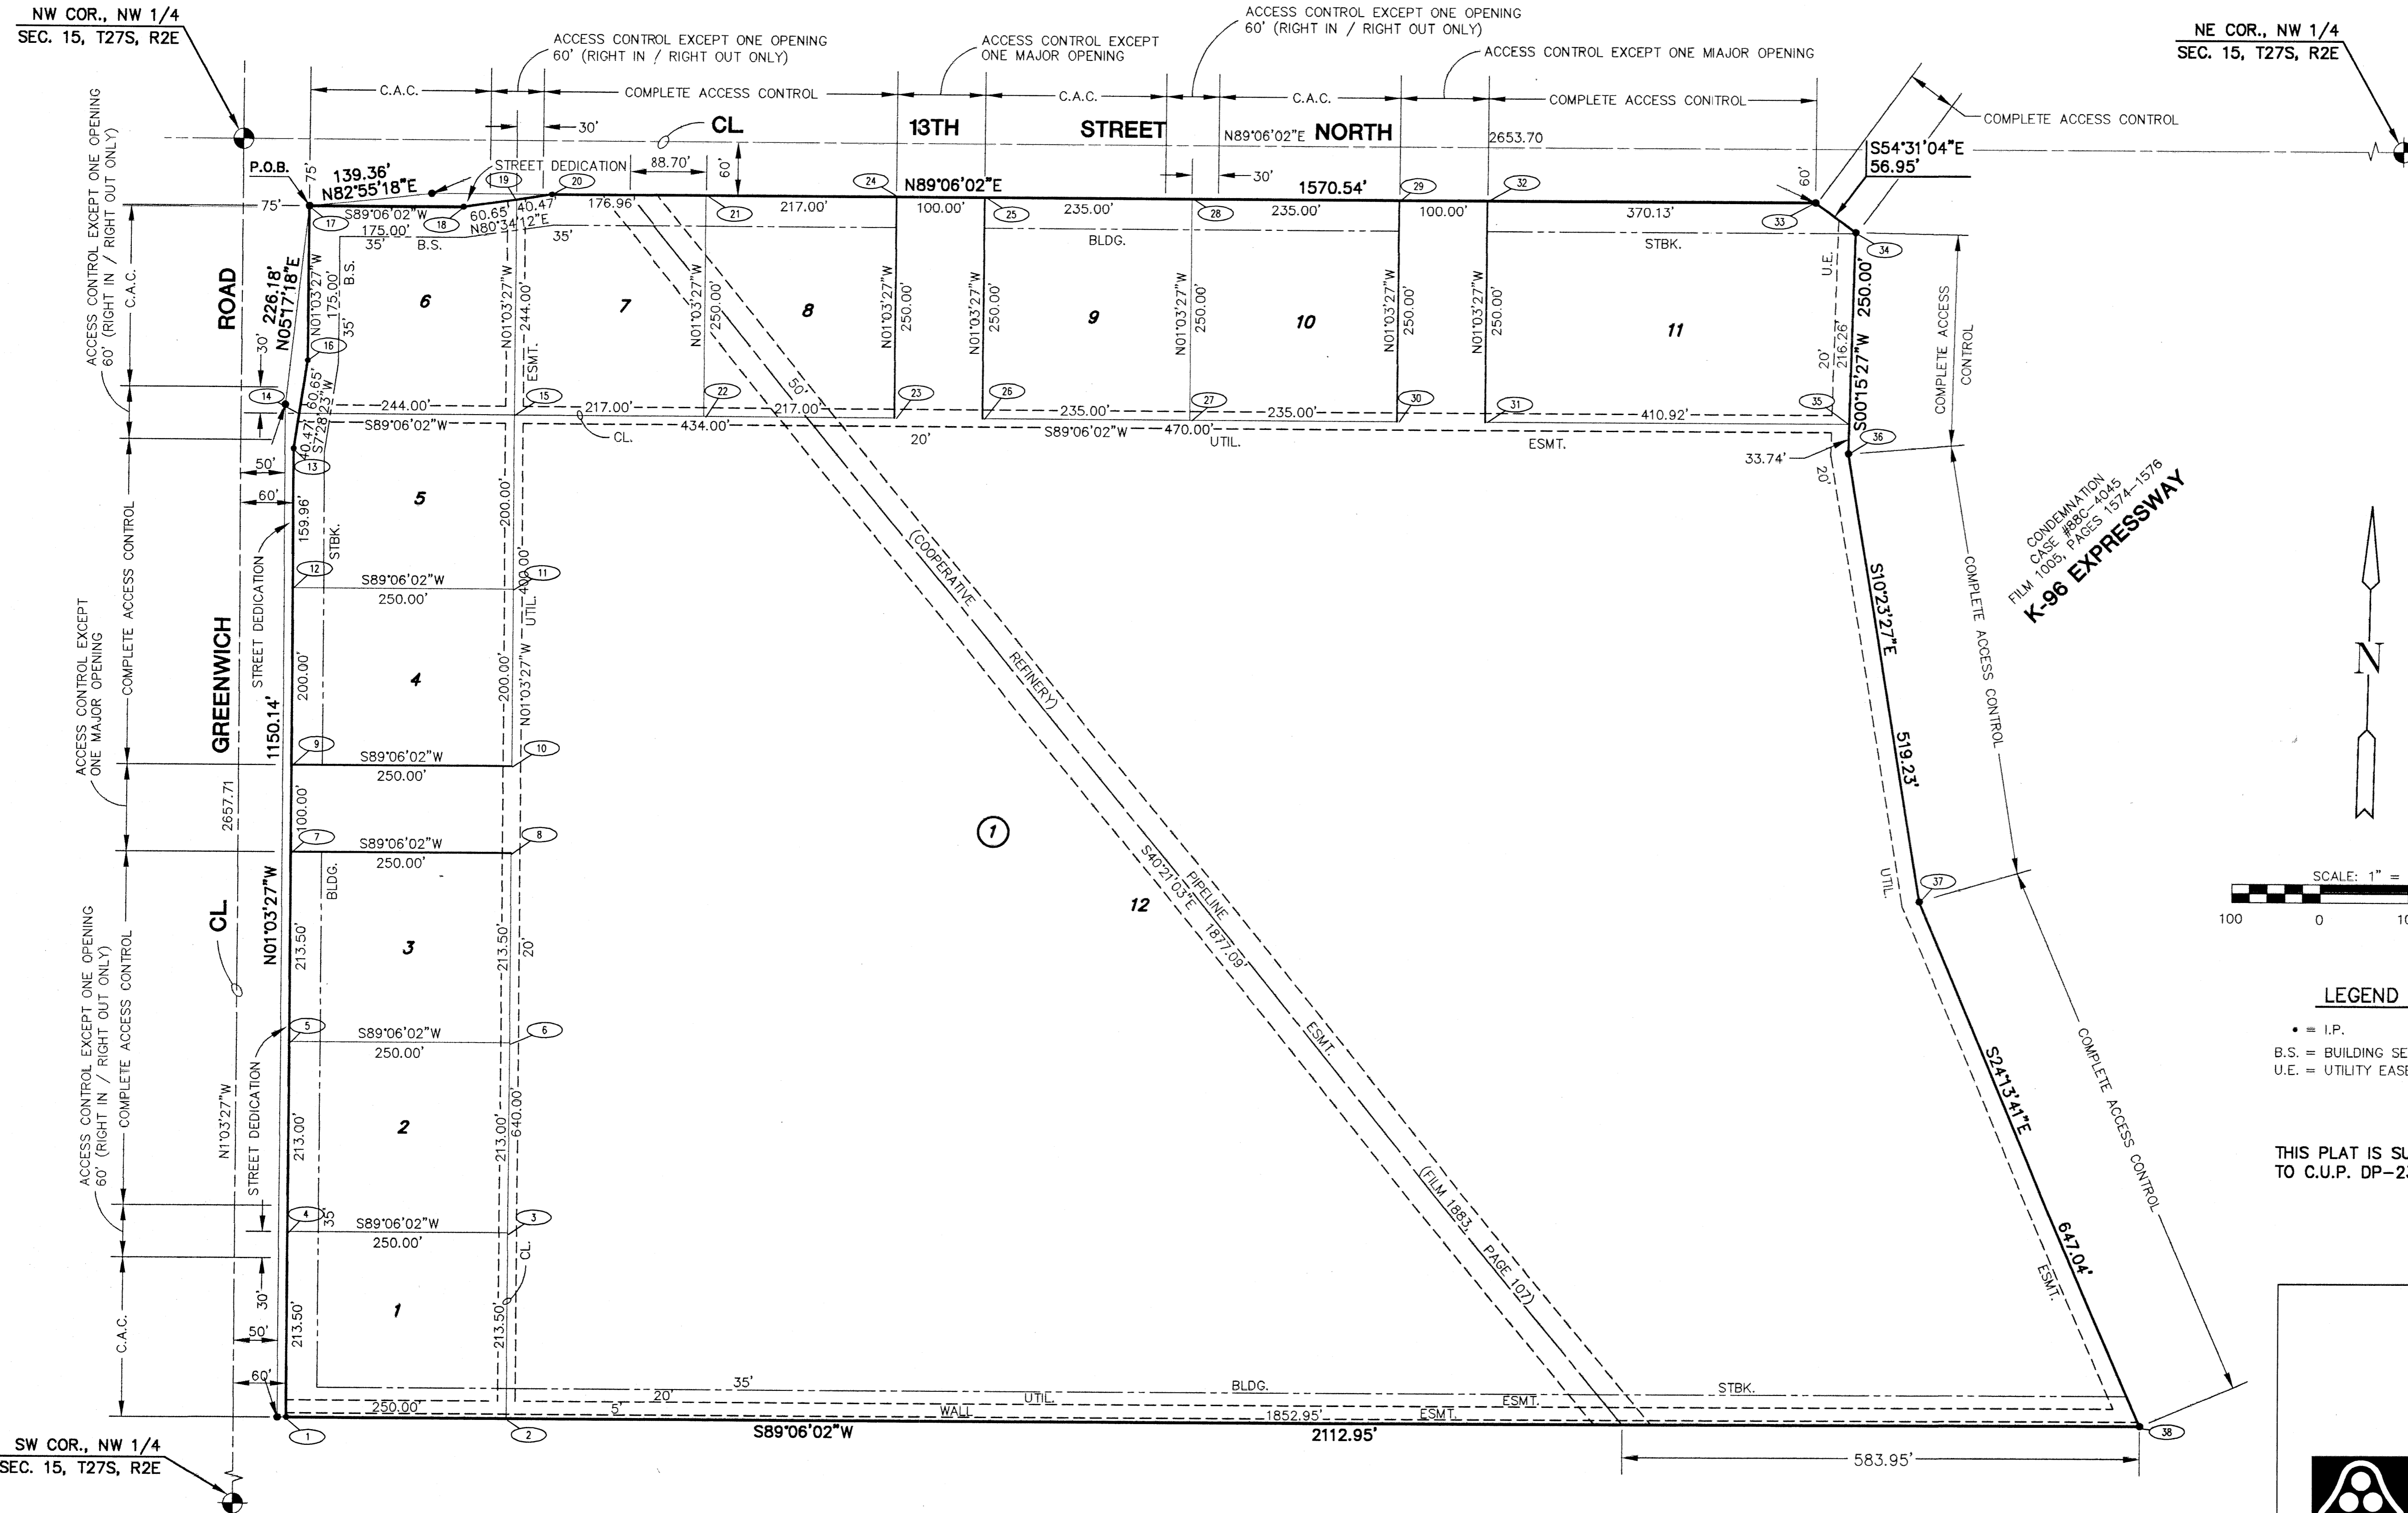

COORDINATE LIST		
POINT	NORTH	EAST
1	1,693,030.8409	1,686,380.1222
2	1,693,034.7652	1,686,630.0924
3	1,693,248.2332	1,686,626.1515
4	1,693,244.3089	1,686,376.1814
5	1,693,457.2726	1,686,372.2498
6	1,693,461.1969	1,686,622.2200
7	1,693,674.6605	1,686,618.2792
8	1,693,670.7362	1,686,368.3090
9	1,693,770.7192	1,686,366.4632
10	1,693,774.6435	1,686,616.4334
11	1,693,974.6094	1,686,612.7418
12	1,693,970.6851	1,686,362.7716
13	1,694,130.6161	1,686,359.8191
14	1,694,230.8772	1,686,372.9707
15	1,694,174.5749	1,686,609.0502
16	1,694,230.8772	1,686,372.9707
17	1,694,405.8473	1,686,369.7410
18	1,694,408.5943	1,686,544.7190
19	1,694,418.5310	1,686,604.5465
20	1,694,425.1622	1,686,644.4725
21	1,694,427.9396	1,686,821.4089
22	1,694,177.9812	1,686,826.0235
23	1,694,181.3875	1,687,042.9967
24	1,694,431.3459	1,687,038.3822
25	1,694,432.9156	1,687,138.3699
26	1,694,182.9573	1,687,142.9844
27	1,694,186.6461	1,687,377.9554
28	1,694,436.6045	1,687,373.3409
29	1,694,440.2933	1,687,608.3120
30	1,694,190.3350	1,687,612.9265
31	1,694,191.9047	1,687,712.9142
32	1,694,441.8630	1,687,708.2997
33	1,694,447.6731	1,688,078.3837
34	1,694,414.6147	1,688,124.7603
35	1,694,198.3551	1,688,123.7884
36	1,694,164.6172	1,688,123.6367
37	1,693,653.9024	1,688,217.2860
38	1,693,063.8509	1,688,482.8130

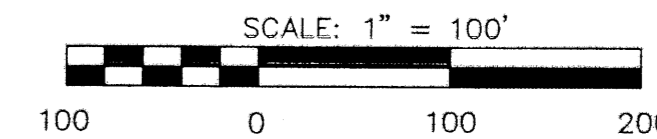

LEGEND

- = I.P.
- B.S. = BUILDING SETBACK
- U.E. = UTILITY EASEMENT

THIS PLAT IS SUBJECT TO C.U.P. DP-239

① = COORDINATE POINT NO.

DSNR: KJW OPER: IRO SCALE: 1"=100.00
 C:\2003\03556\Plot01 03-01-2004 03:57:11 pm

No.	Revision	By	Date
CITY OF WICHITA, KANSAS JAMES L. ARMOUR, P.E. - ACTING CITY ENGINEER LATERAL 361 FOUR MILE CREEK SEWER			
PLAT CITY OF WICHITA PROJECT NO. 448-83747 Professional Engineering Consultants, P.A. 303 S. TOPEKA • WICHITA, KANSAS 67202 316-262-2691 • FAX 316-262-3003			
Designed by	KJW, ALA	Job No.	35-03556-042
Drawn by		Date	DECEMBER 2003
			Sht. 3 of 22