

PLAN	CHECKED	CHECKED
BY		
DATE		

N-1,694,416.1286, E-1,687,024.6608  
Sta. 20+83.7  
MH 7



N-1,694,421.6854, E-1,687,378.6172  
Sta. 24+37.7  
Construct MH 8  
Standard MH (Shallow Type "P")

CAUTION !!!  
Buried Electric  
(Westar Energy)

CAUTION !!!  
Existing 8" Waterline  
Contractor shall excavate existing  
8" Waterline to verify its horizontal  
and vertical location. The location  
shall be reported to the engineer  
so that any necessary plan  
modifications can be made.


N-1,694,427.0539, E-1,687,720.5750  
Sta. 27+79.7  
Construct MH 9  
Standard MH (Shallow Type "P")

N-1,694,430.3032, E-1,687,927.5495  
Sta. 29+86.7  
Construct MH 10  
Standard MH (Shallow Type "P")

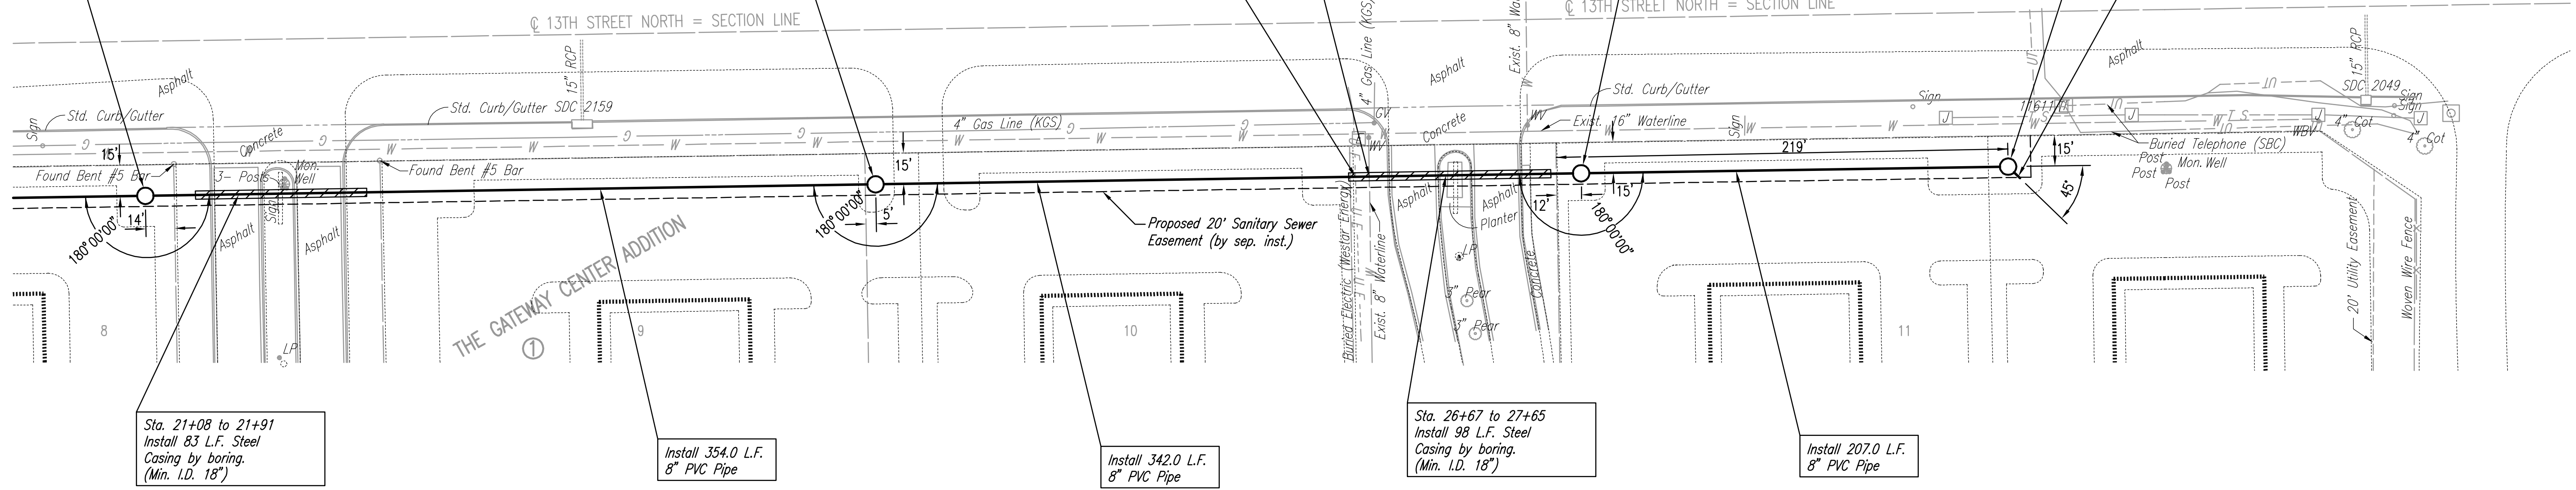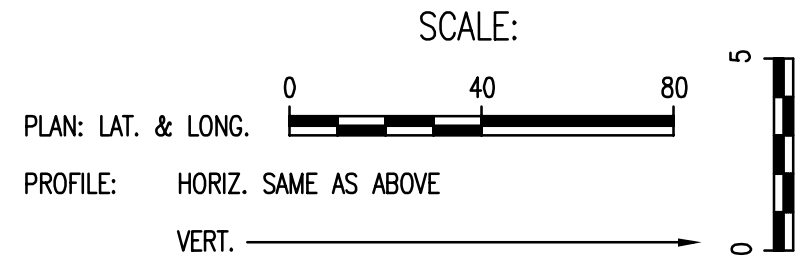

PROFILE	CHECKED	CHECKED
BY		
DATE		

SANITARY SEWER LINE NO. 1

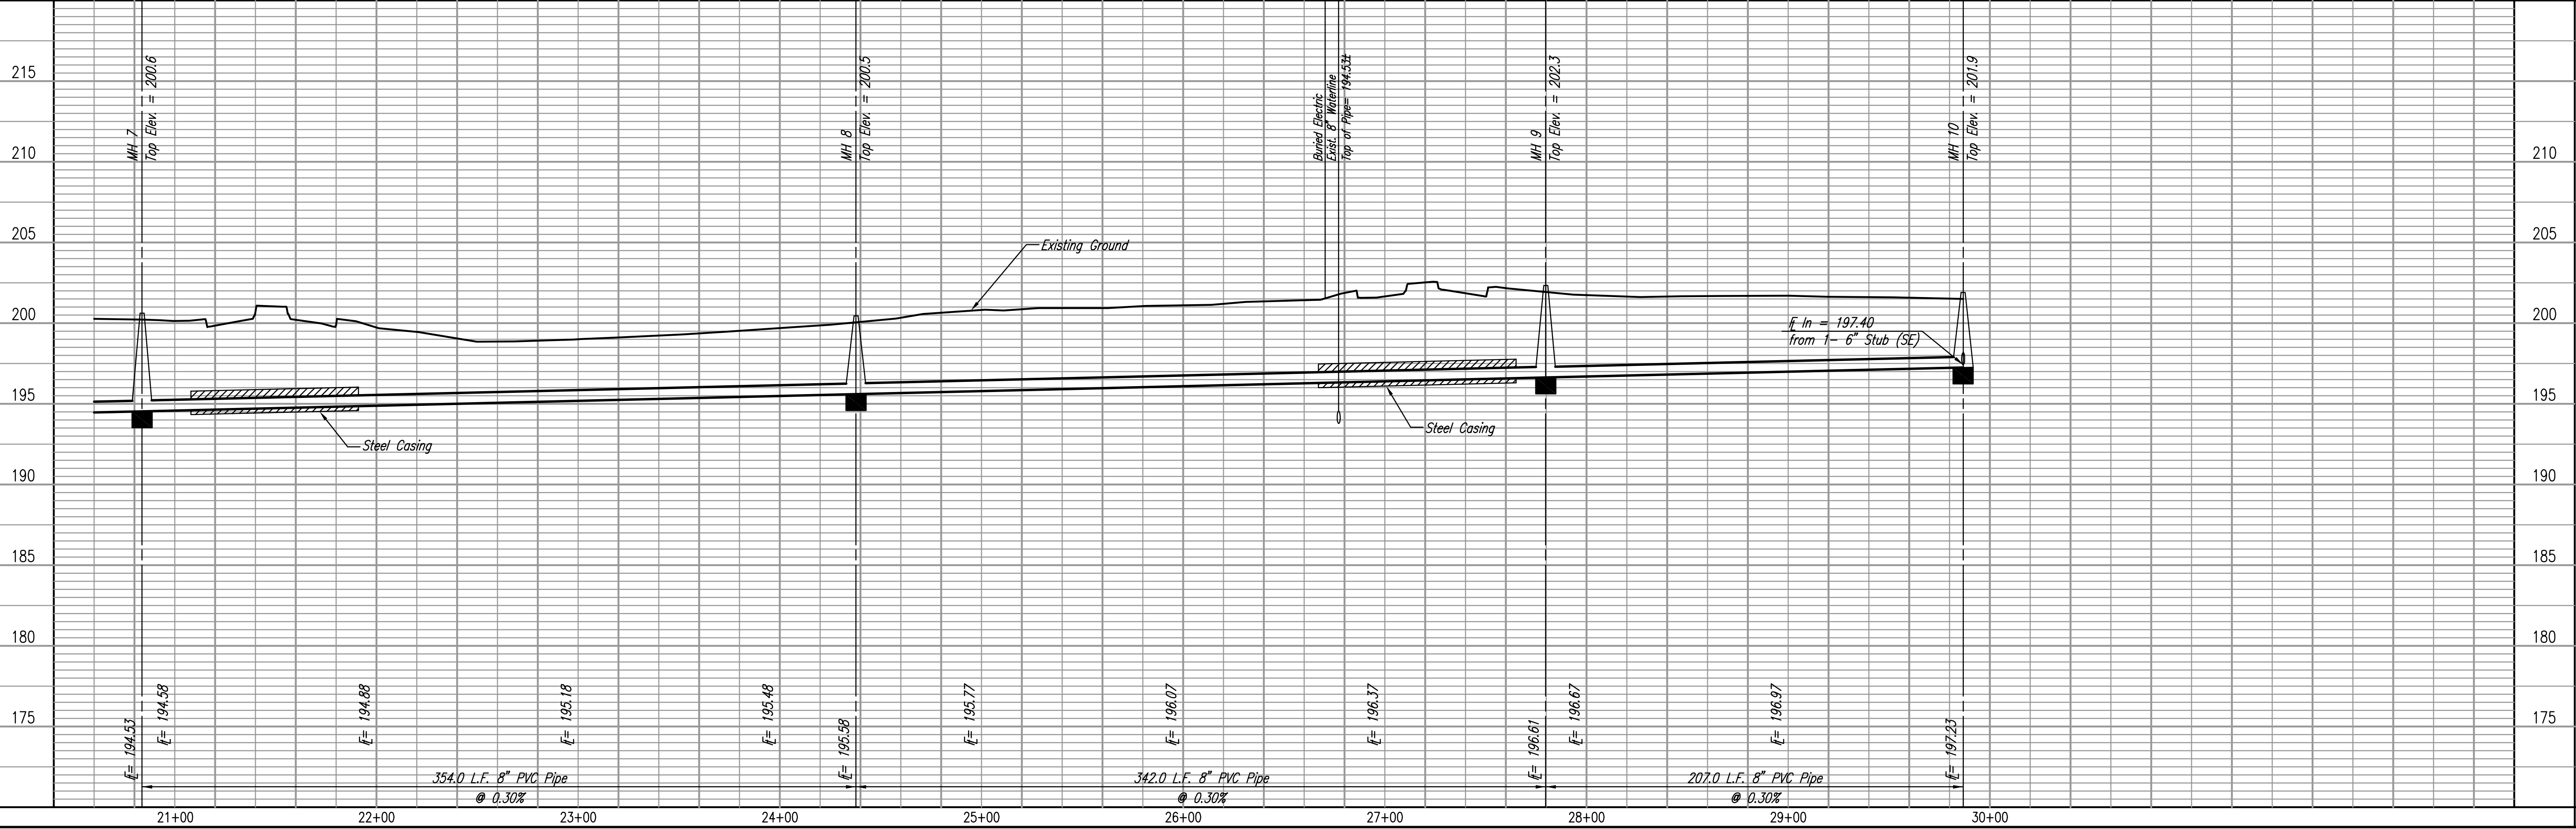

SEE SHEETS NO. 3 AND 4  
FOR PLAT COORDINATES

DSNR, K/W OPER: TRO SCALE: 1=40.00  
03/2003\03556\SSPP04 03-01-2004 04:10:54 pm

LATERAL 361  
FOUR MILE CREEK SEWER  
SANITARY SEWER LINE NO. 1  
JAMES L. ARMOUR, P.E. - ACTING CITY ENGINEER  
CITY OF WICHITA PROJECT NO. 488-83747

Professional Engineering Consultants, P.A.  
803 S. DOCKA AVENUE, WICHITA, KANSAS 67202  
316 262 2691 • FAX 316 262 3005  
Designed By K/W, ALA Job No. 03556-042 Date DECEMBER 2003  
Drawn By CSL, TRO