
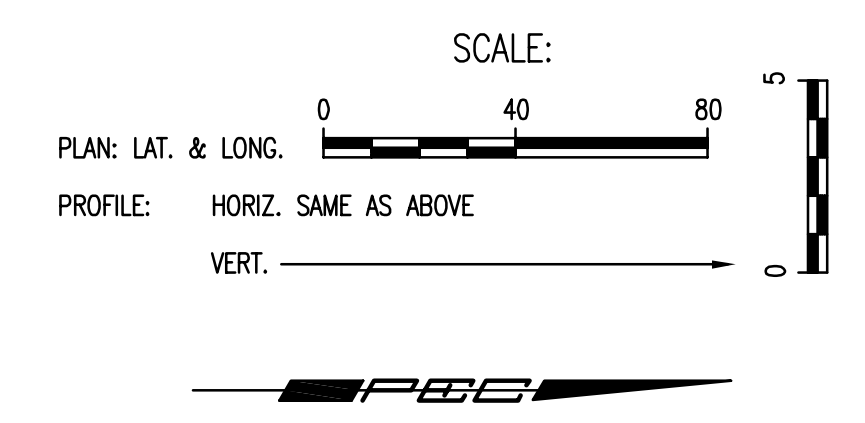


PLAN	CHECKED	DATE
	CHECKED	


PROFILE	CHECKED	DATE
	CHECKED	

DSNR: KJW OPER: TR0 SCALE: 1"=40.00
 Q:\2003\035556\SSPP06 03-01-2004 04:16:34 pm

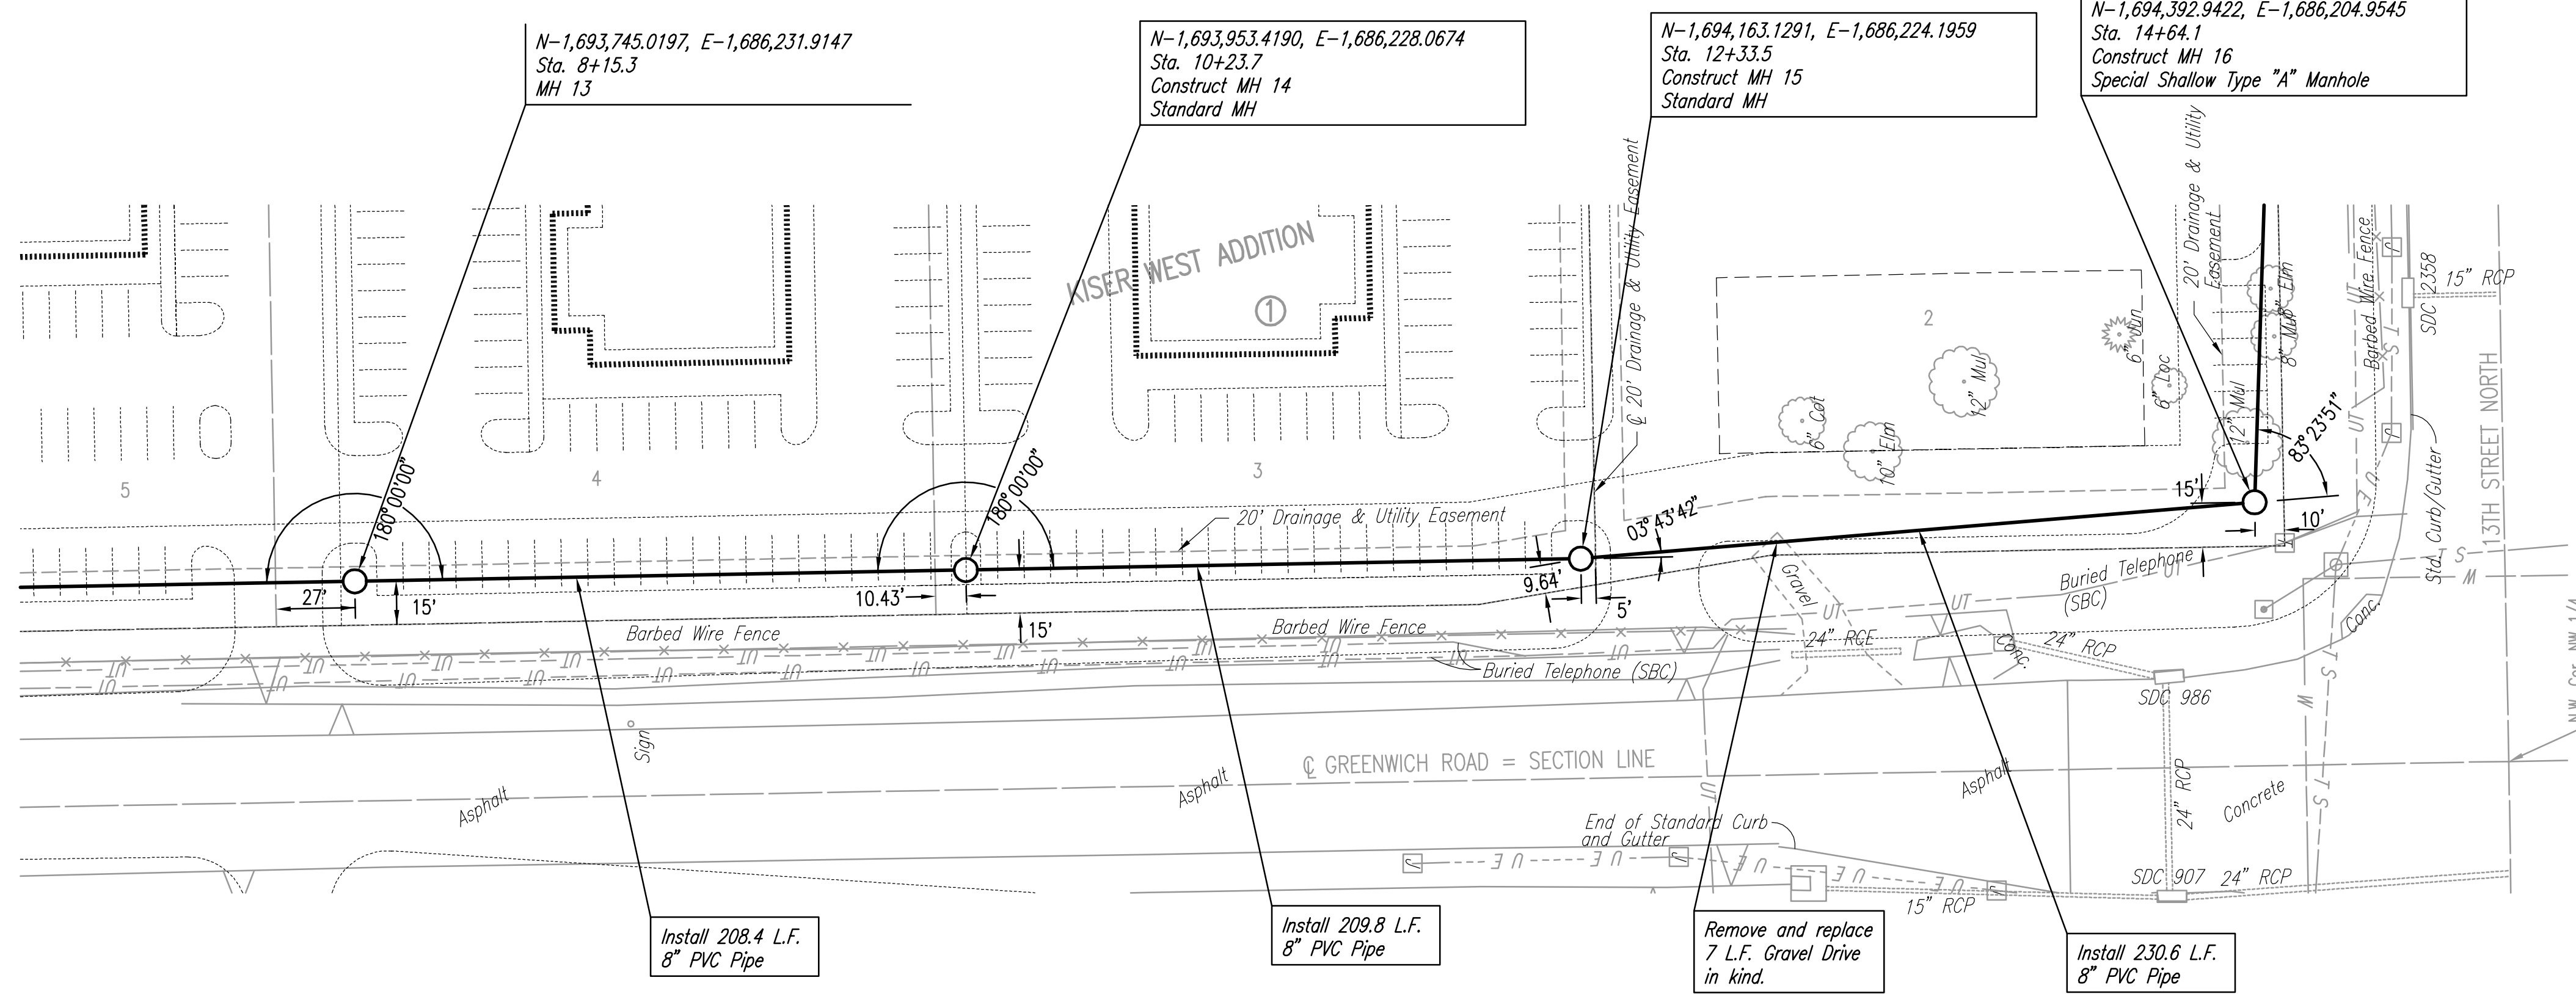

SANITARY SEWER LINE NO. 2

SEE SHEETS NO. 3 AND 4 FOR PLAT COORDINATES

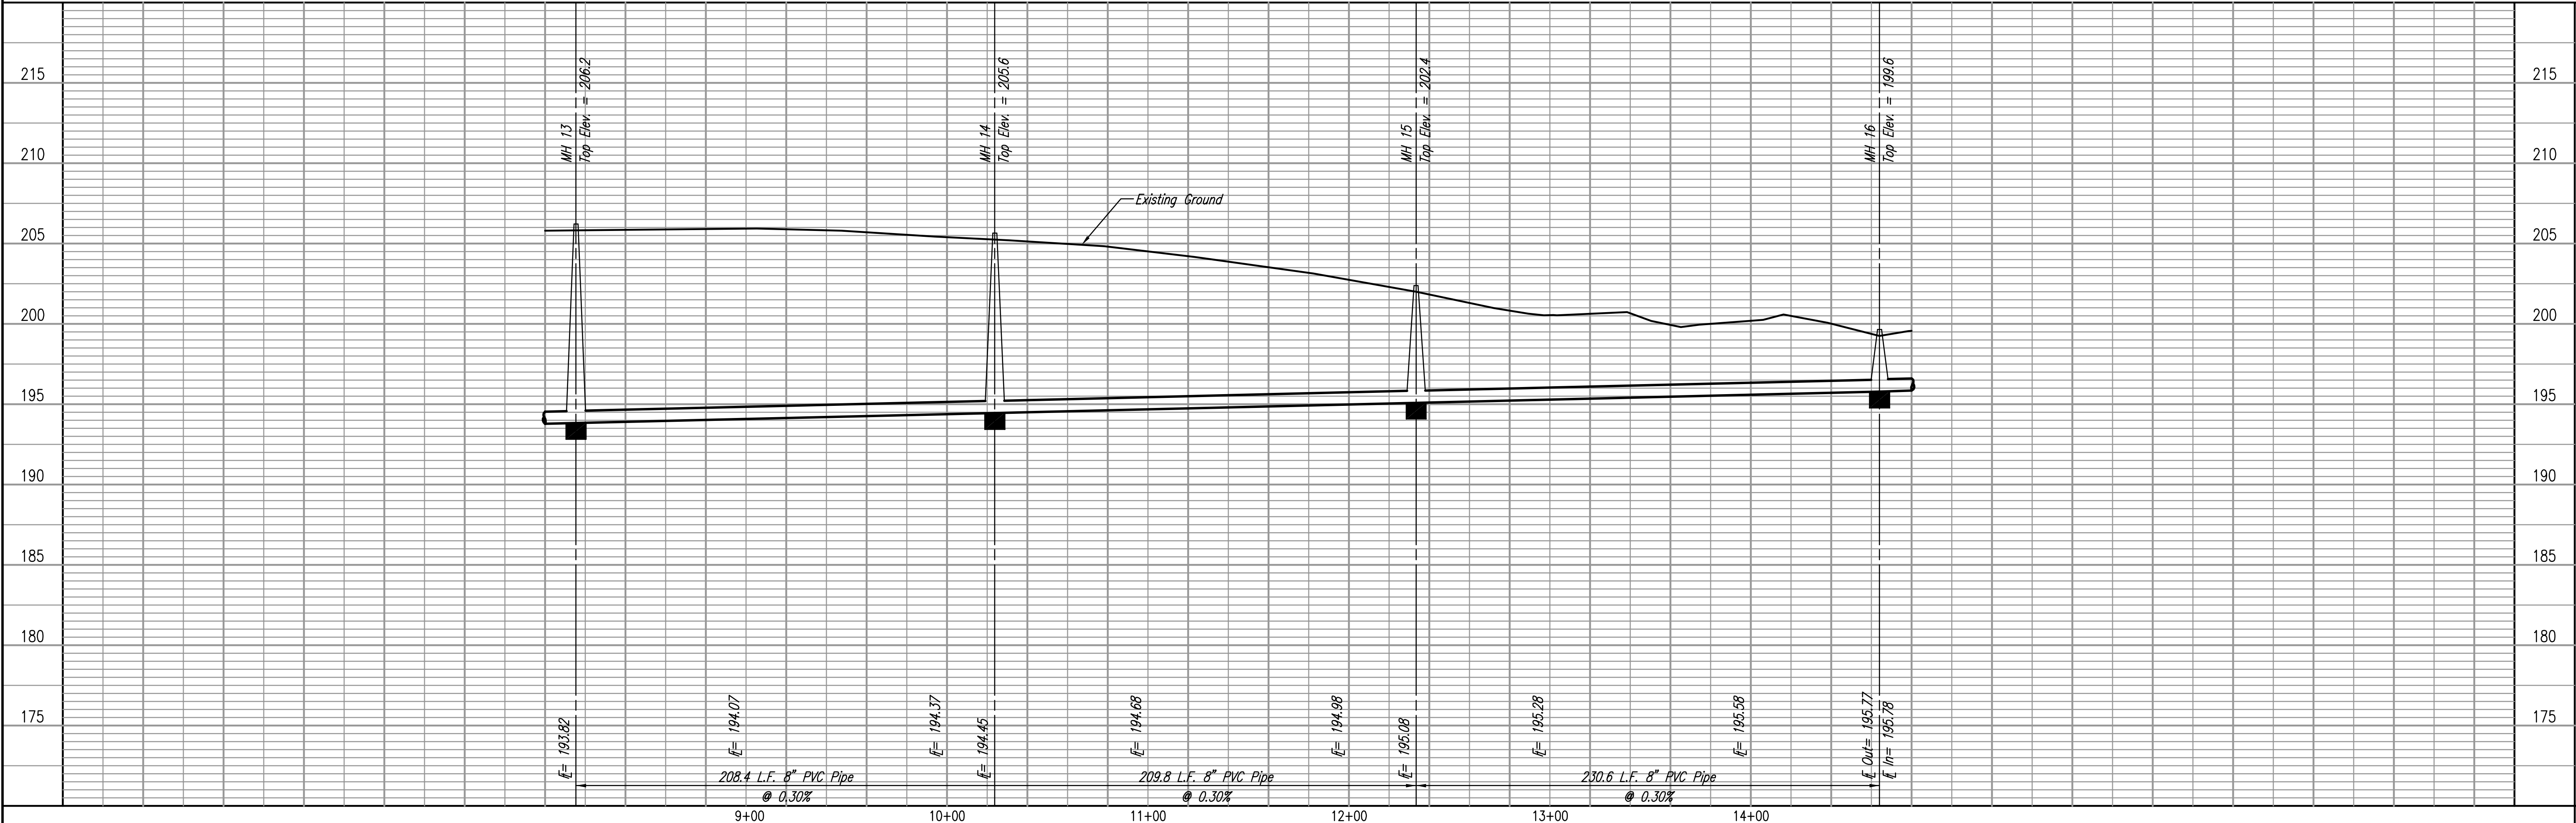

LATERAL 361
 FOUR MILE CREEK SEWER
SANITARY SEWER LINE NO. 2

Professional Engineering Consultants, P.A.
 803 S. DORR AVE., SUITE 100, KANSAS CITY, MO 64105
 316.262.2691 • FAX 316.262.3005

Designed By: KJW, ALA
 Drawn By: CSL, TR0

Job No.: 03556-042
 Date: DECEMBER 2003

James L. Armour, P.E. - ACTING CITY ENGINEER
 CITY OF WICHITA PROJECT NO. 488-83747

Sheet 11 of 22