



Legacy 3rd Addition

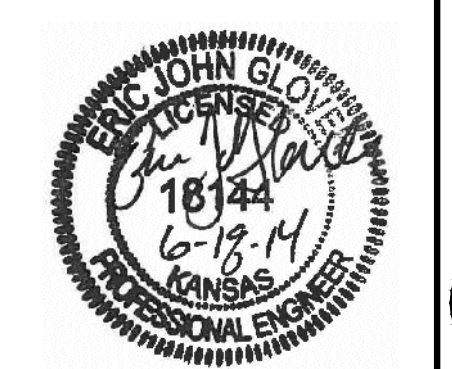

RUGGLES & BOHM
 ENGINEERS ARCHITECTS PLANNERS
 1814 N. W. 10th St., Topeka, KS 66604
 Phone: 785-233-1111
 Fax: 785-233-1112
 www.rugglesandbohm.com

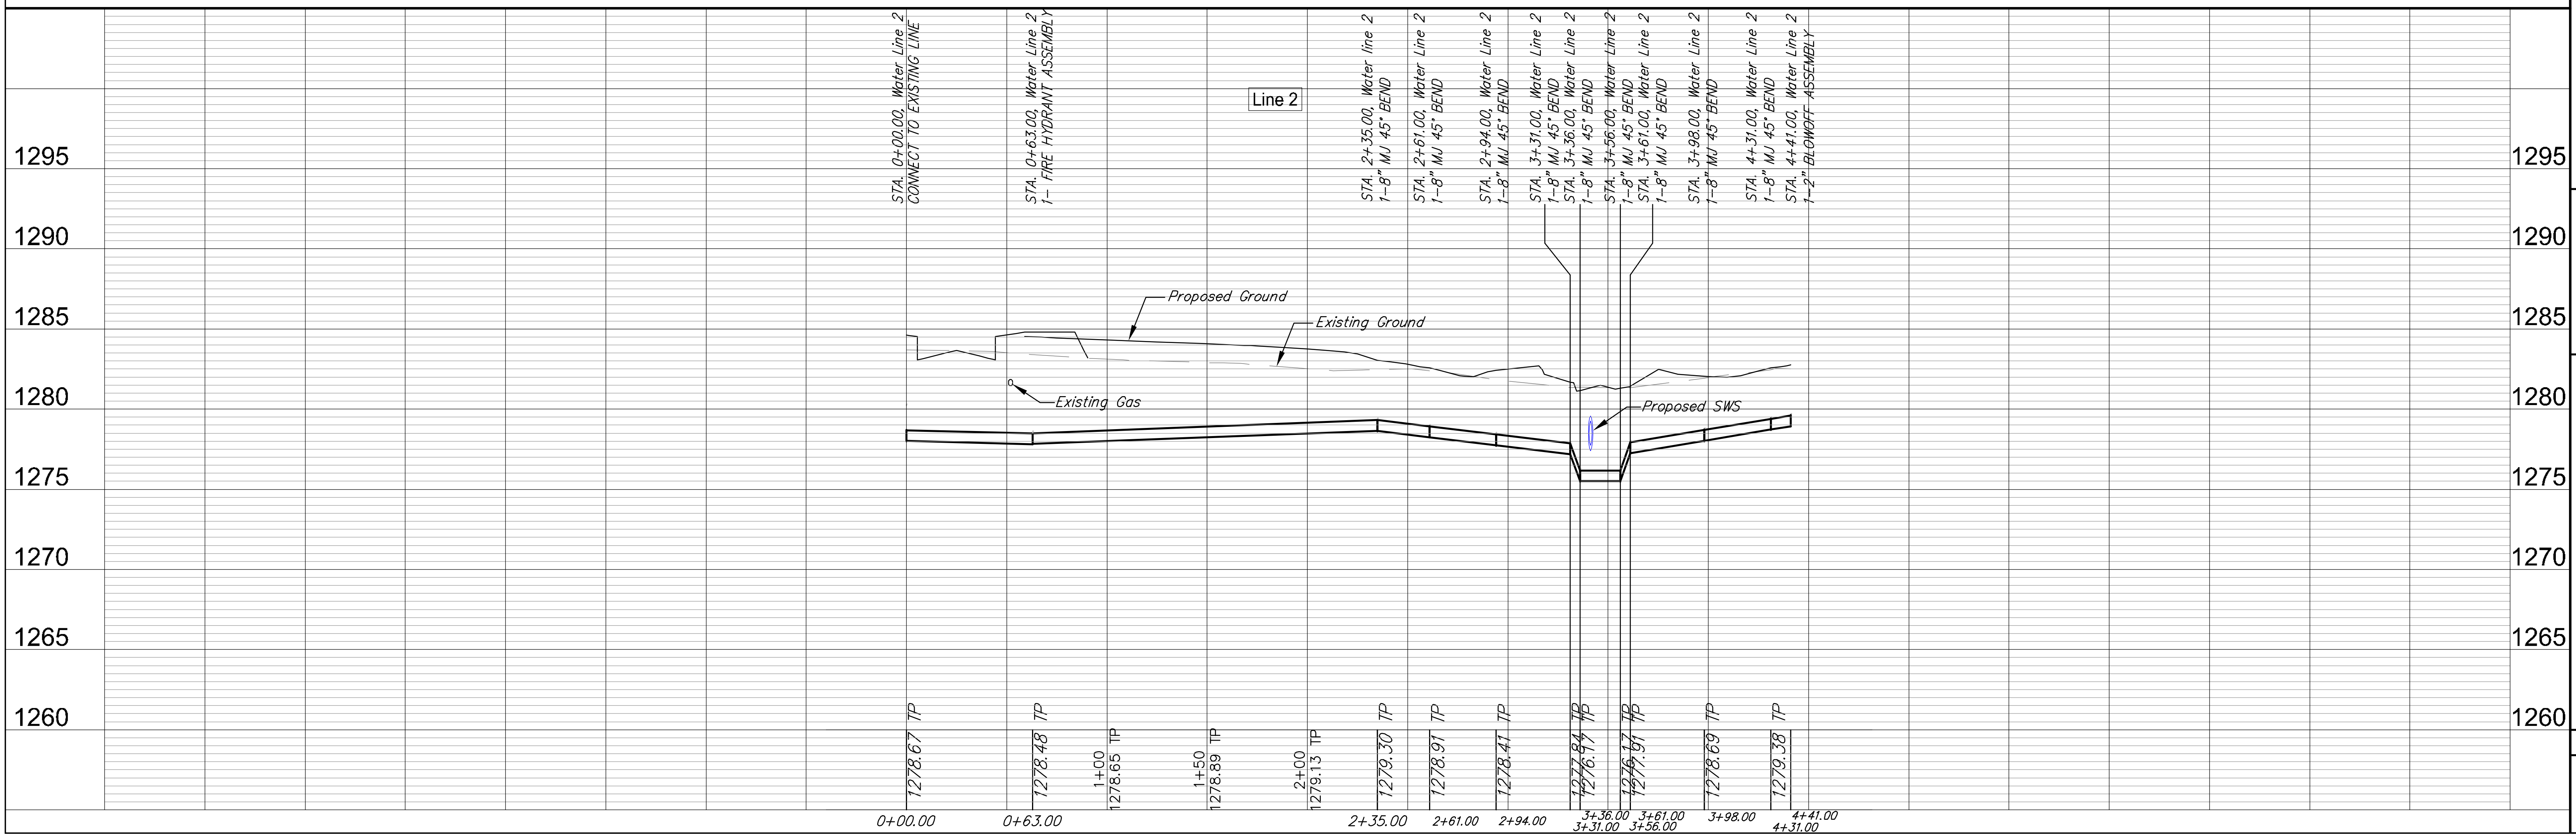

1295	DESIGN	EGZ	DATE	EG
1290	PROJECT NUMBER	448-90595 (735505)	DRAWN	June 18, 2014
1285	DRAWING FILE	Eng. Base [WL P&P2]	DATE	EG
1280	Water Main Improvements			
1275	Waterline Line 2			
1270	WICHITA, KANSAS			
1265	RB JOB	4135E		
1260	SHEET	4		
		12		