



PLOTTED: Wednesday, September 03, 2014 @ 11:10AM

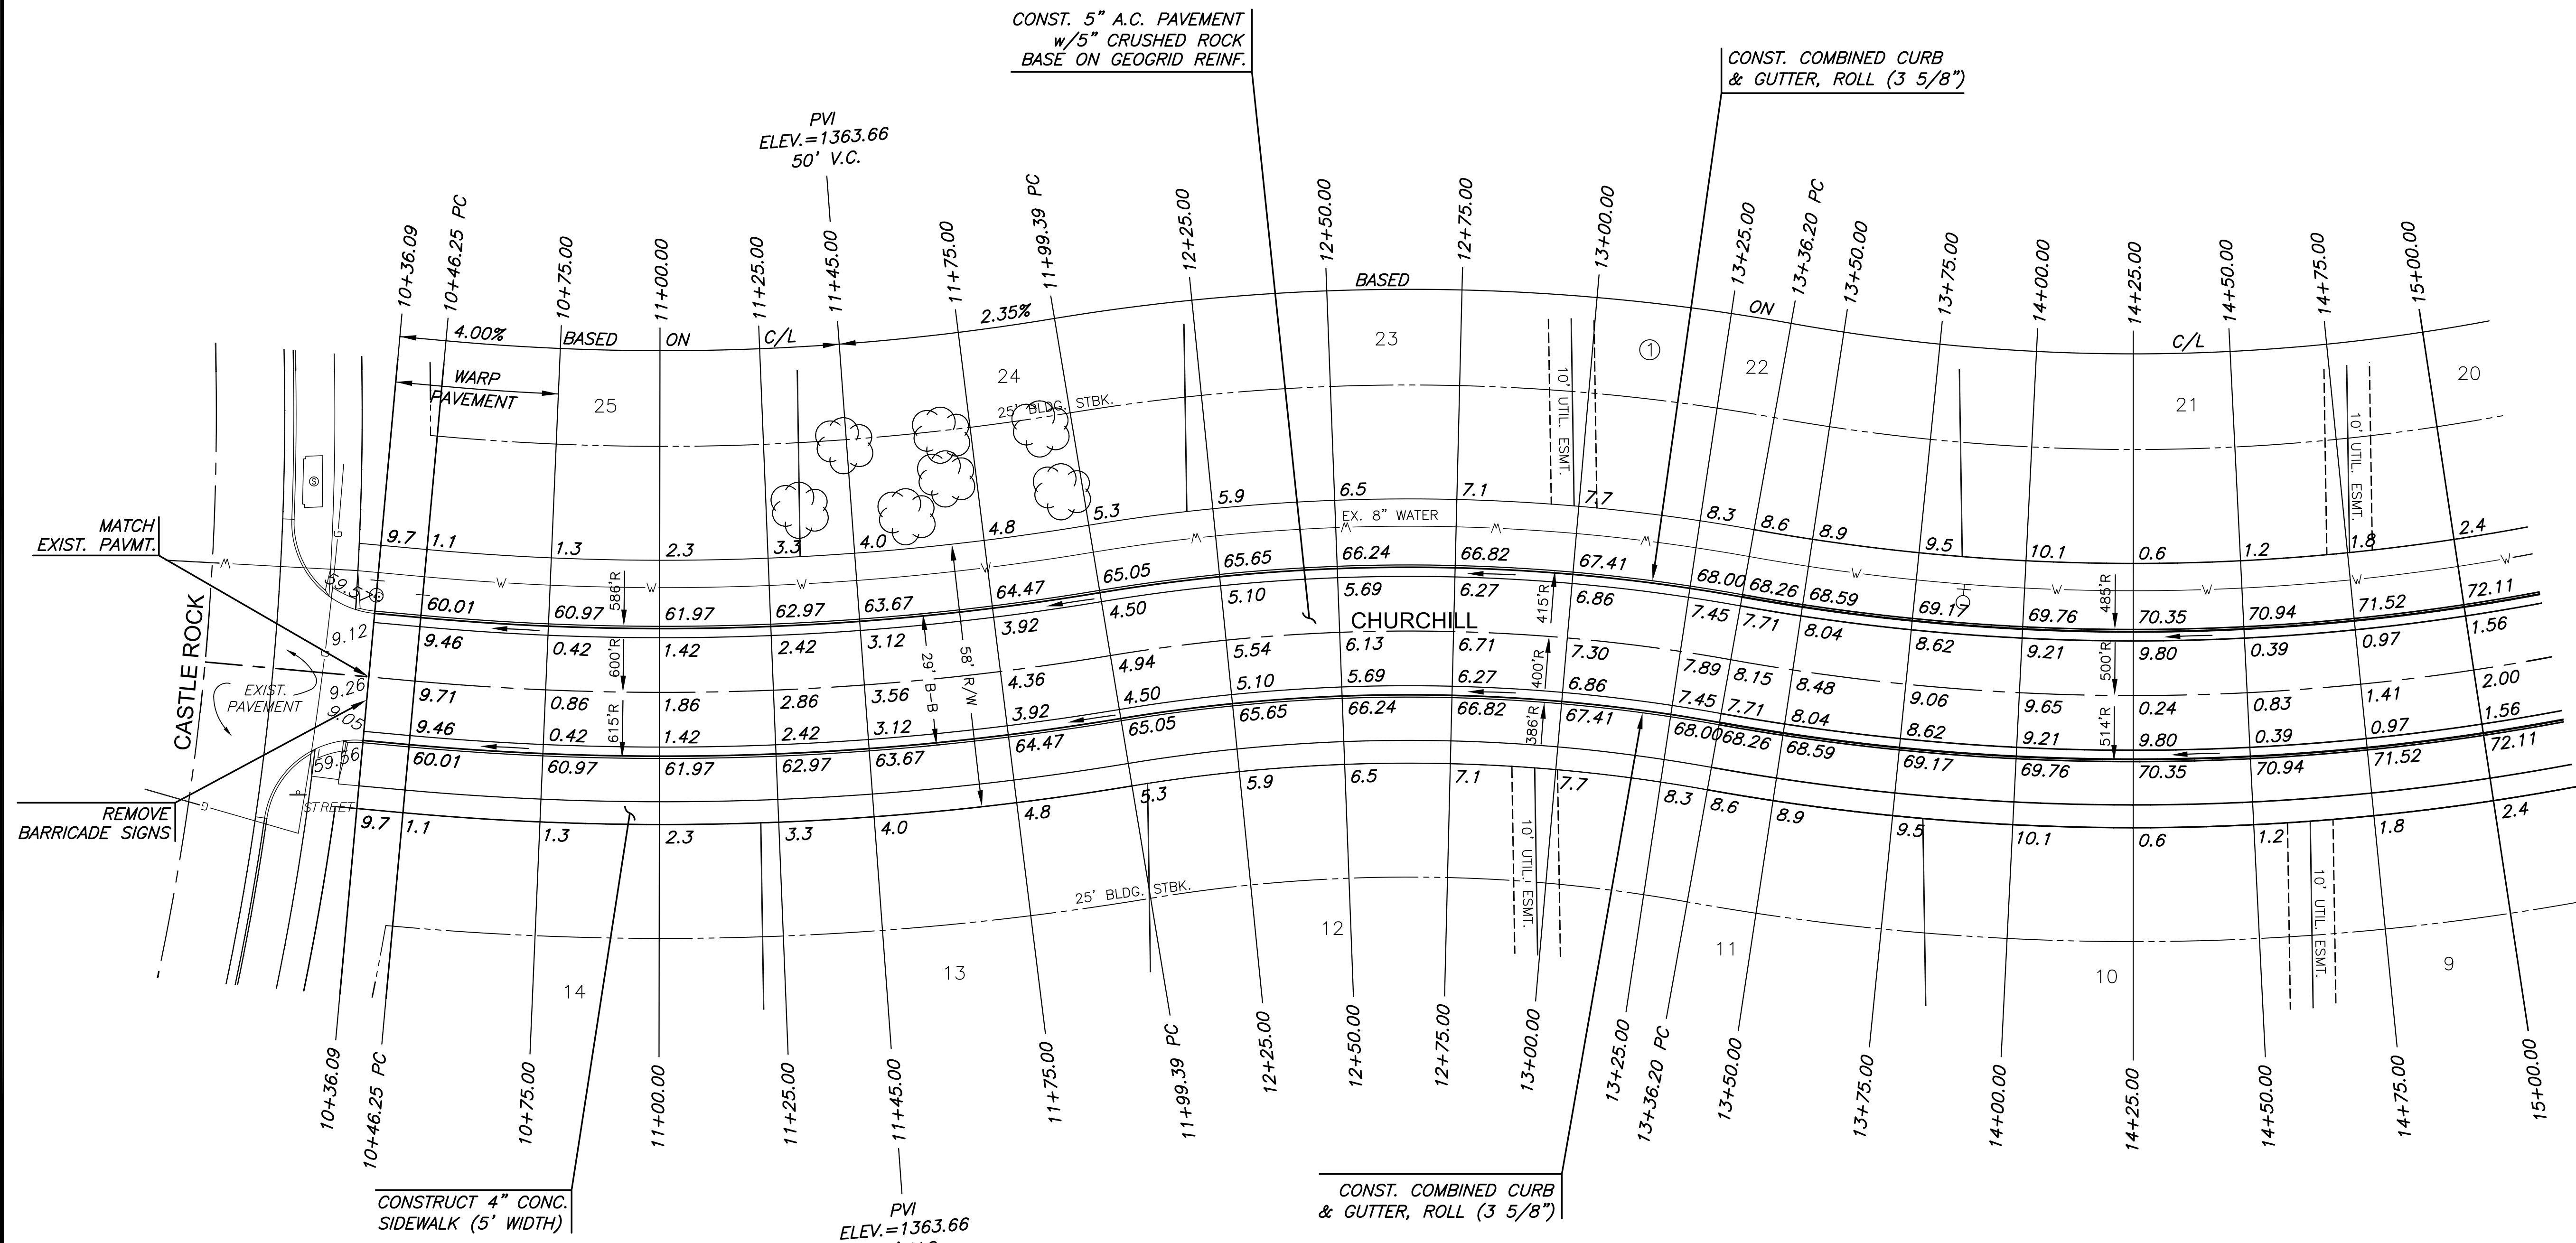

NOTE:
TOP OF CURB ELEVATIONS SHOWN
ARE FOR FULL CURB. CONSTRUCT
CURB AND GUTTER AS NOTED.

SIDEWALK NOTES:
SIDEWALKS SHALL NOT EXCEED 5% SLOPE
OR EXCEED A 2% GROSS SLOPE.
SAW CUT JOINTS APPROXIMATELY EVERY 5'-0".

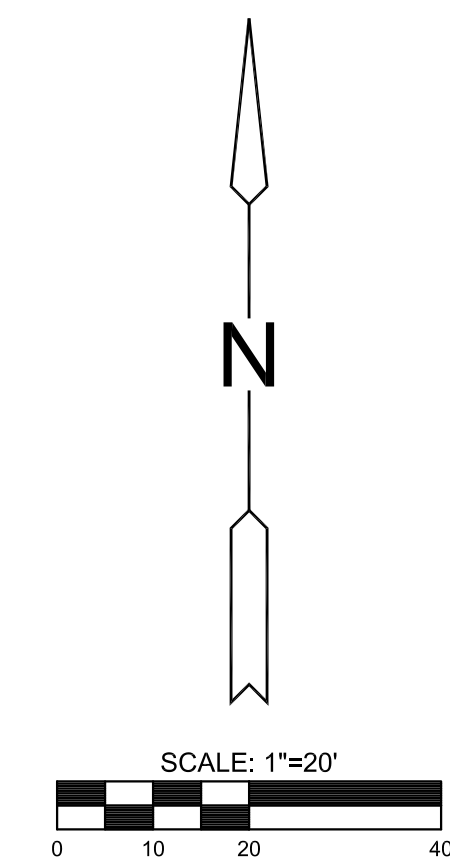

PAVING & INCIDENTAL DRAINAGE FOR
KRUG SOUTH ADDITION
PHASE 7

©2013
MKEC Engineering
All Rights Reserved
www.mkec.com
These drawings and their contents,
including, but not limited to, all concepts,
designs, & ideas are the exclusive
property of MKEC Engineering (MKEC),
and may not be used or reproduced in any
way without the express consent of MKEC.

**CHURCHILL
PAVING**

PROJECT NO.	472-85060	
DATE	AUGUST 2014	
SCALE	1"=20'	
DESIGNED	DRAWN	CHECKED
AJK	BKS	AJK

NO.	REVISION	DATE

SHEET NO.
4 OF 17

J:\CIVIL\2014\08\CHURCHILL\DWG\PHASE 7\2014 EPL.DWG